



SECTION	COUNTY	TOTAL SHEETS	SHEET NO.
2003-0311	COOK	976	444
STA. TO STA.		ILLINOIS FED. AID PROJECT	
62583			

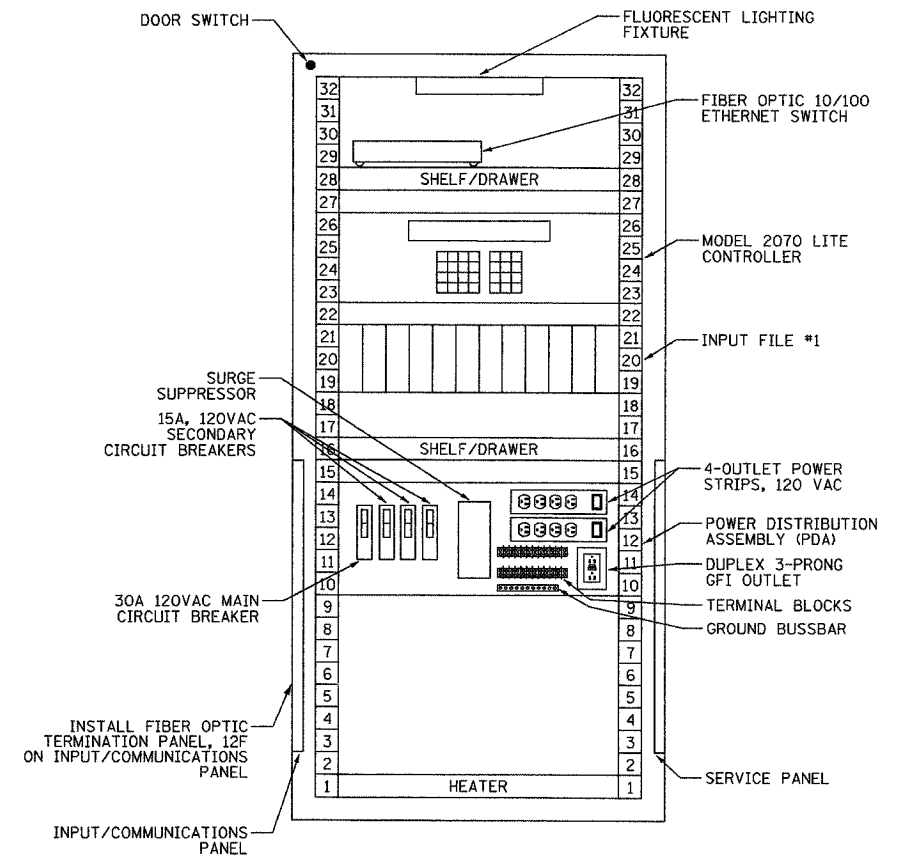

RAMP METERING, SYSTEM DETECTOR,
RAMP METERING/SYSTEM DETECTOR,
EXIT RAMP QUEUE/SYSTEM DETECTOR
LAYOUT FRONT VIEW (TYPICAL)
NOT TO SCALE

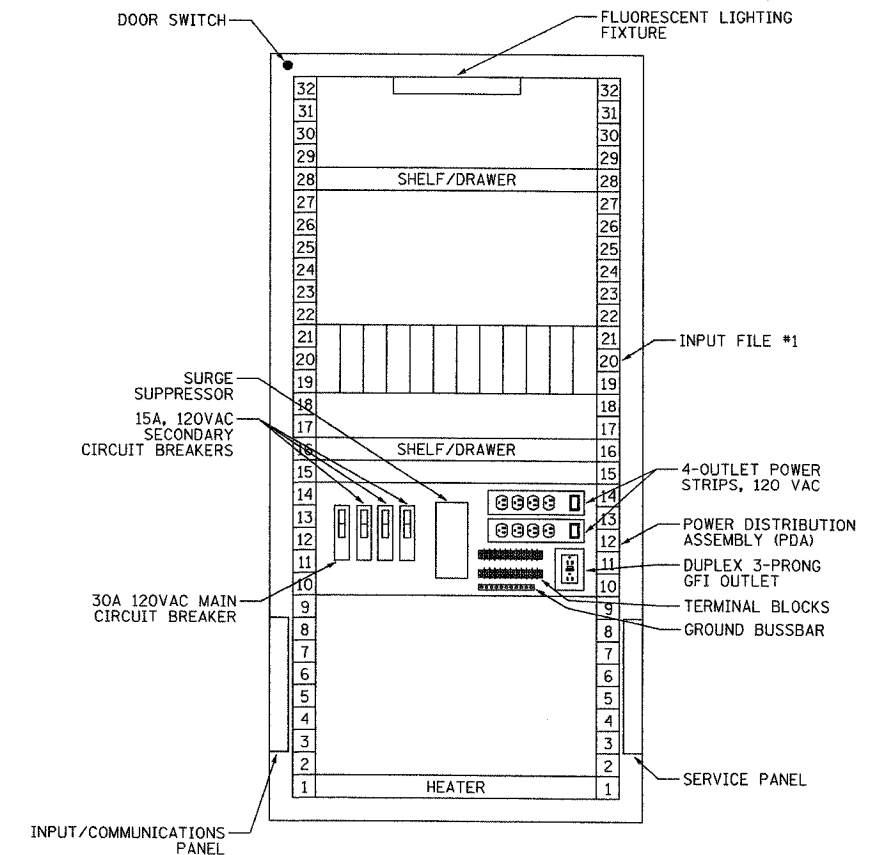

EXIT RAMP QUEUE
FRONT VIEW (TYPICAL)
NOT TO SCALE

Edwards AND Kelcey
ONE NORTH FRANKLIN
CHICAGO, IL 60606
PHONE: (312) 251-3000
FAX: (312) 251-3015
WEB: WWW.EKCORP.COM

REVISIONS	
NAME	DATE

ILLINOIS DEPARTMENT OF TRANSPORTATION
F.A.I. 94/90 (DAN RYAN EXPRESSWAY)
31st STREET to I-57

CABINET, MODEL 334 - RACK LAYOUT
(SHEET 1 OF 2)

SCALE: NOT TO SCALE DRAWN BY: DHI
DATE: October 29, 2004 CHECKED BY: JEZ

DT-37

10/14/2004 09:42:28 AM