



SECTION	COUNTY	TOTAL SHEETS	SHEET NO.
2003-031I	COOK	976	958
STA. 29+00.00 TO STA. 36+57.45			
FED. ROAD DIST. NO.	ILLINOIS	FED. AID PROJECT	
62583			

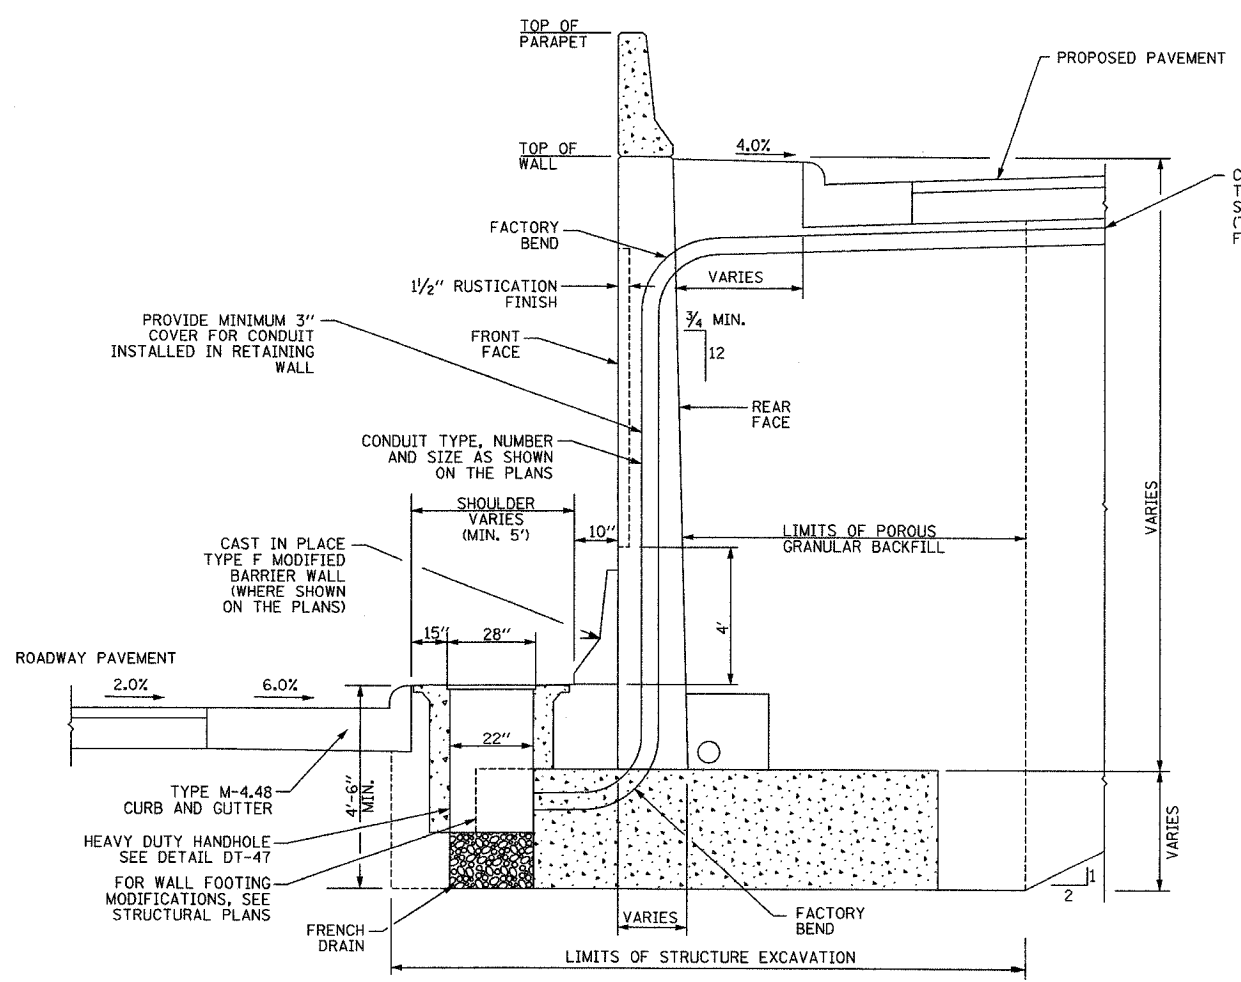

TYPICAL SECTION NEW CANTILEVER RETAINING WALL

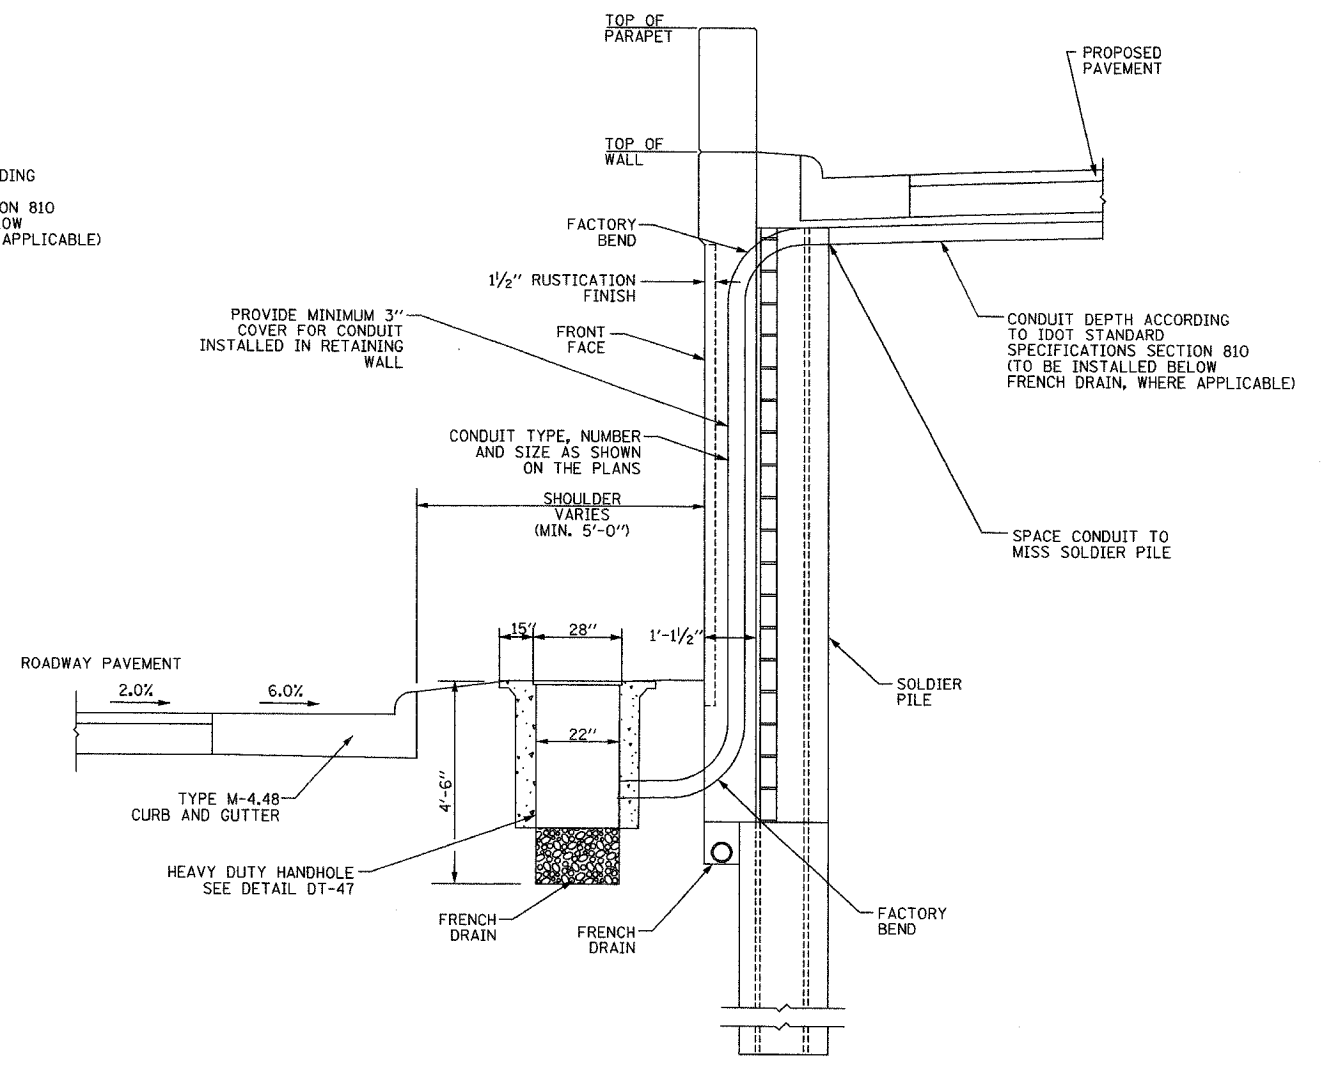

TYPICAL SECTION NEW SOLDIER PILE RETAINING WALL

**Edwards
AND
Kelcey**
ONE NORTH FRANKLIN
CHICAGO, IL 60606
PHONE: (312) 251-3000
FAX: (312) 251-3015
WEB: WWW.EKCORP.COM

REVISIONS	
NAME	DATE

ILLINOIS DEPARTMENT OF TRANSPORTATION
F.A.I. 94/90 (DAN RYAN EXPRESSWAY)
31st STREET to I-57
CONDUIT INSTALLATION IN BARRIER/
RETAINING WALLS
TYPICAL DETAIL
SCALE: NTS
DATE: October 29, 2004
DRAWN BY: NB
CHECKED BY: MJL

DT-48

10/14/2004 09:24:37 AM