


62806

F. A. RTE	SECTION	COUNTY	TOTAL SHEETS	SHEET NO.
90/94	*	COOK	35	28
STA. 583+15	TO STA. 615+00			
FED. ROAD DIST. NO. 1	ILLINOIS	FED AID PROJECTS		

* 2004-067L

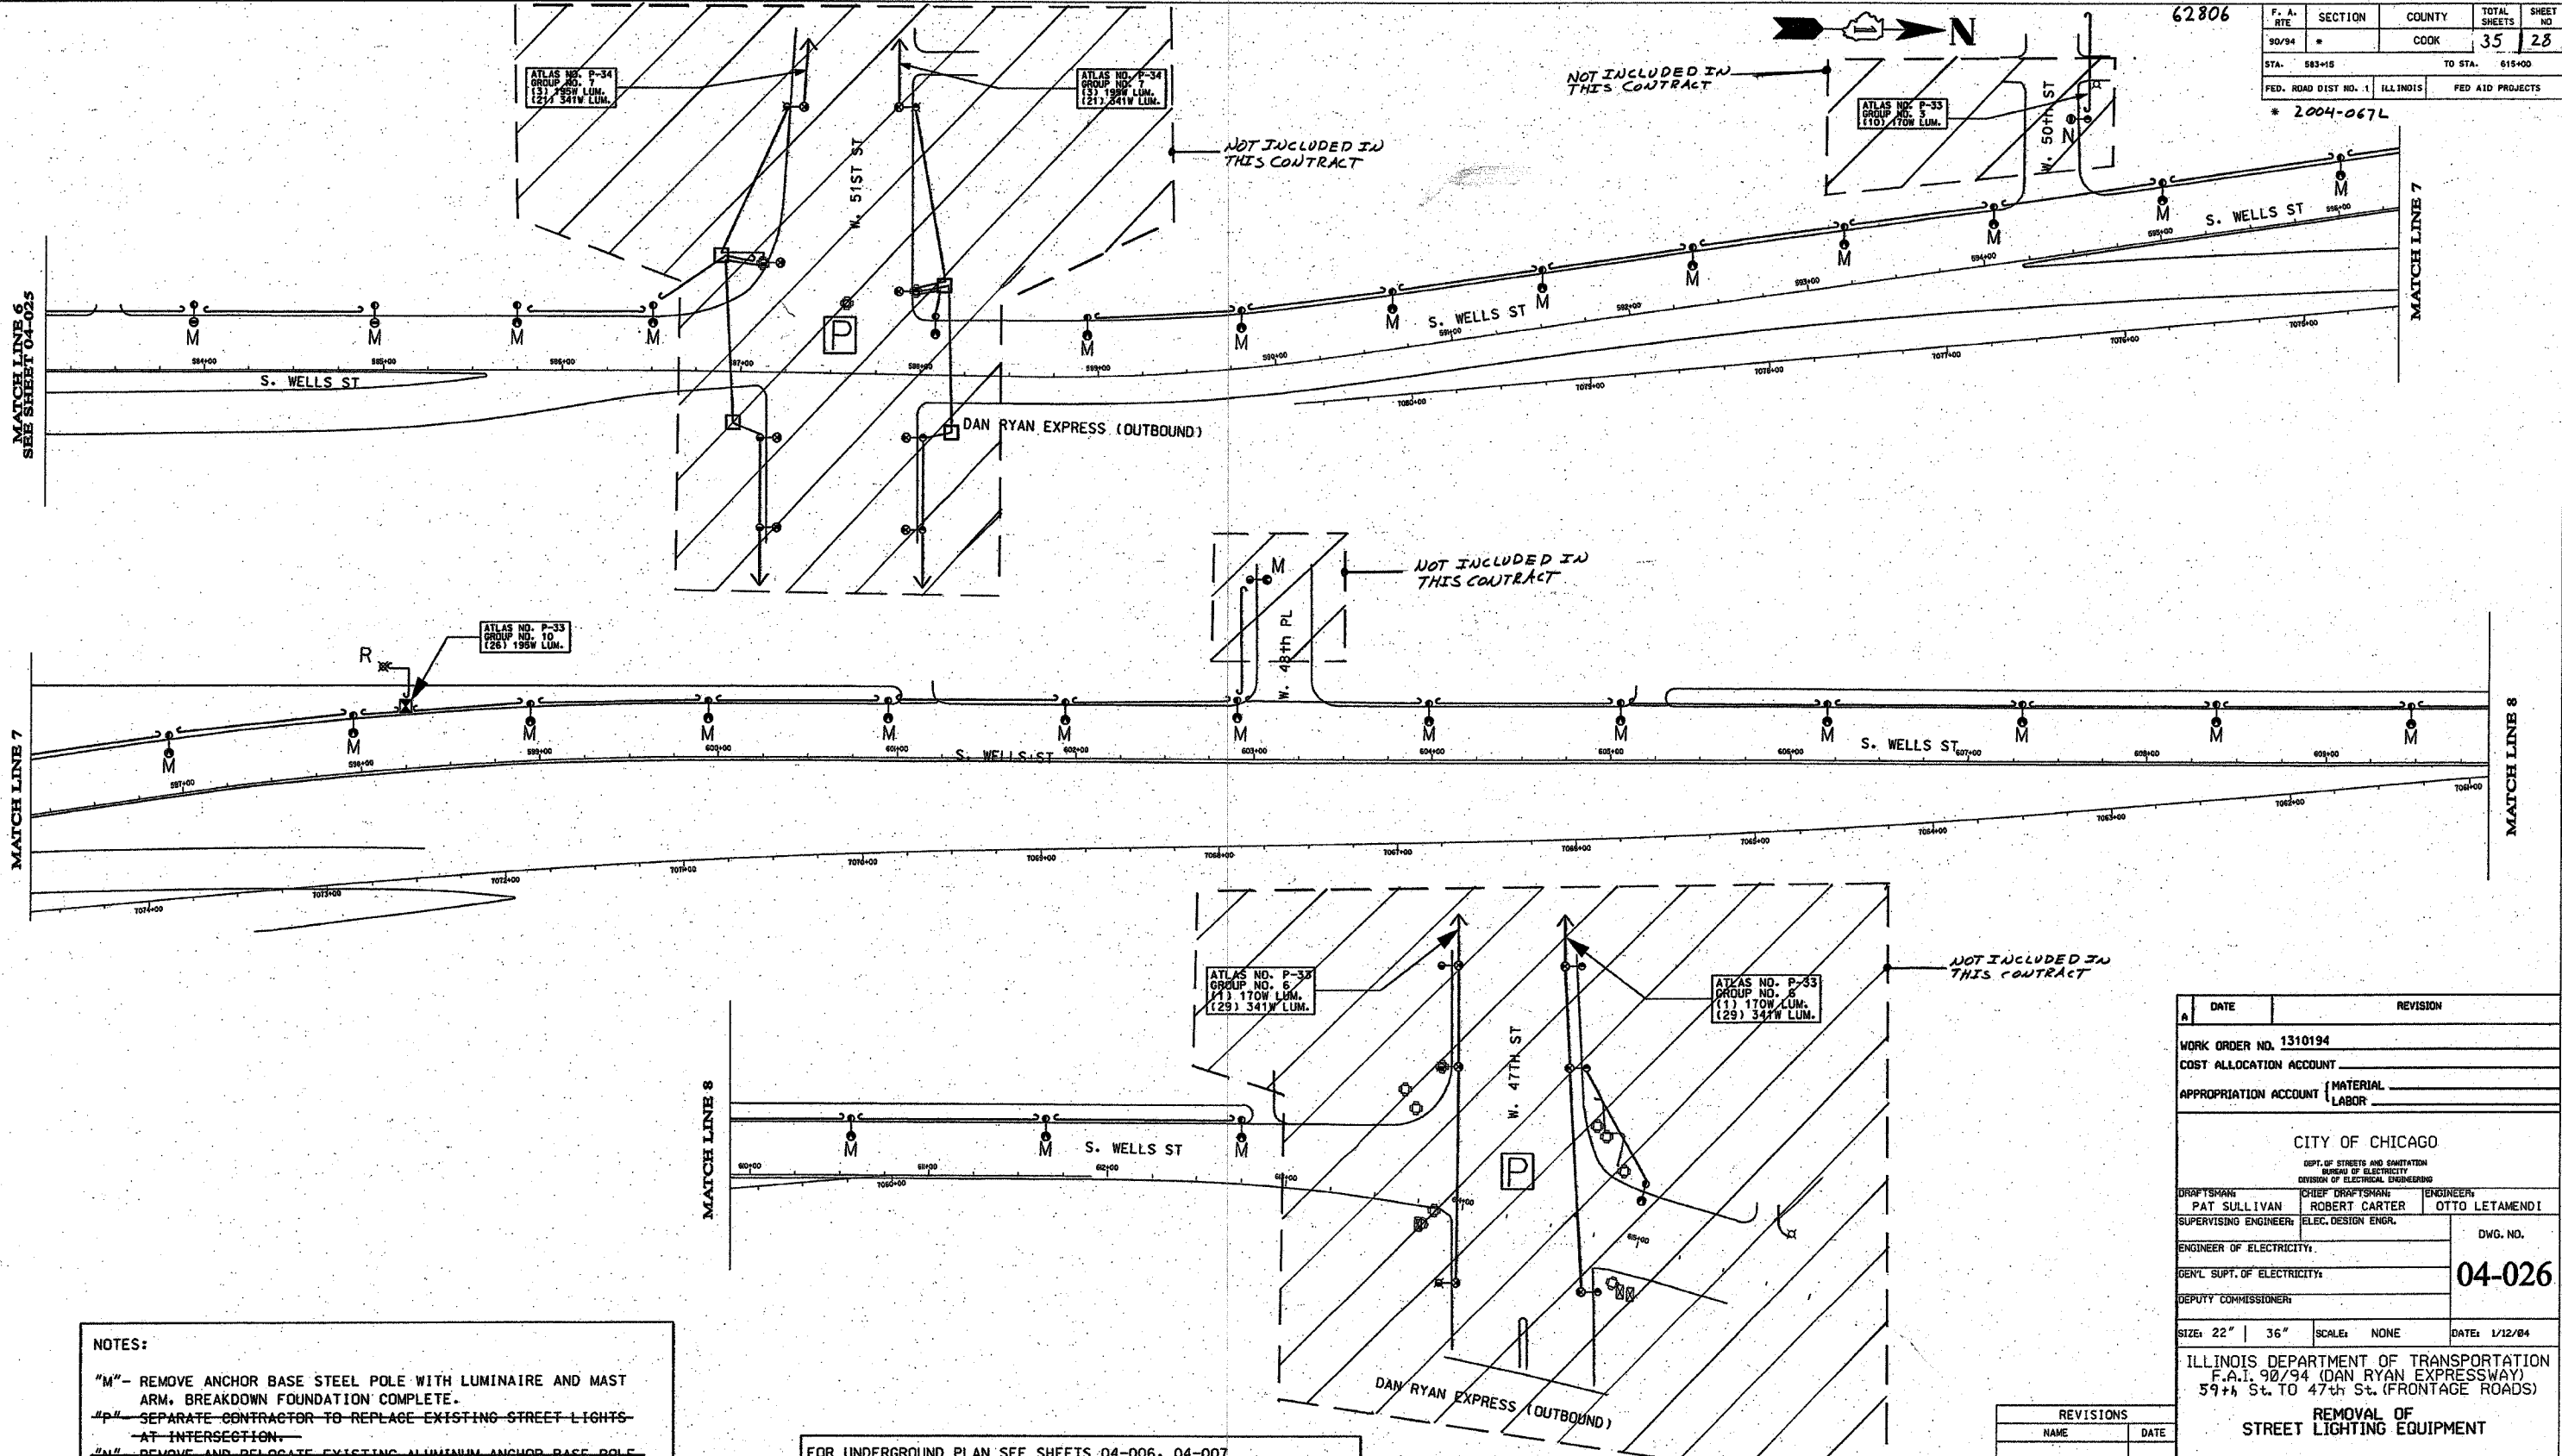

NOTES:

- "M" - REMOVE ANCHOR BASE STEEL POLE WITH LUMINAIRE AND MAST ARM. BREAKDOWN FOUNDATION COMPLETE.
- "P" - SEPARATE CONTRACTOR TO REPLACE EXISTING STREET LIGHTS AT INTERSECTION.
- "N" - REMOVE AND RELOCATE EXISTING ALUMINUM ANCHOR BASE POLE ON PROPOSED FOUNDATION. SEE DRAWINGS NO. 04-006 & 04-019.
- "R" - REMOVE STREET LIGHT CONTROLLER

FOR UNDERGROUND PLAN SEE SHEETS 04-006, 04-007
 FOR INSTALLATION PLAN SEE SHEETS 04-010, 04-019

DATE	REVISION

WORK ORDER NO. 1310194		
COST ALLOCATION ACCOUNT		
APPROPRIATION ACCOUNT MATERIAL LABOR		
CITY OF CHICAGO		
DEPT. OF STREETS AND SANITATION BUREAU OF ELECTRICITY DIVISION OF ELECTRICAL ENGINEERING		
DRAFTSMAN PAT SULLIVAN	CHIEF DRAFTSMAN ROBERT CARTER	ENGINEER OTTO LETAMENDI
SUPERVISING ENGINEER ELEC. DESIGN ENGR.		DWG. NO. 04-026
ENGINEER OF ELECTRICITY:		
GEN'L SUPT. OF ELECTRICITY:		
DEPUTY COMMISSIONER:		
SIZE: 22" 36"	SCALE: NONE	DATE: 1/12/04

ILLINOIS DEPARTMENT OF TRANSPORTATION
 F.A.I. 90/94 (DAN RYAN EXPRESSWAY)
 59th St. TO 47th St. (FRONTAGE ROADS)
REMOVAL OF STREET LIGHTING EQUIPMENT

REVISIONS	
NAME	DATE

SCALE: NONE DRAWN BY: P.R.S.
 DATE: February 11, 2005 CHECKED BY: O.L.