


F.A.I. RTE.	SECTION	COUNTY	TOTAL SHEETS	SHEET NO.
90/94	2004-068L	COOK	37	35
STA.	TO STA.			
FED. ROAD DIST. NO. 1 ILLINOIS FED. AID PROJECT				
62807				

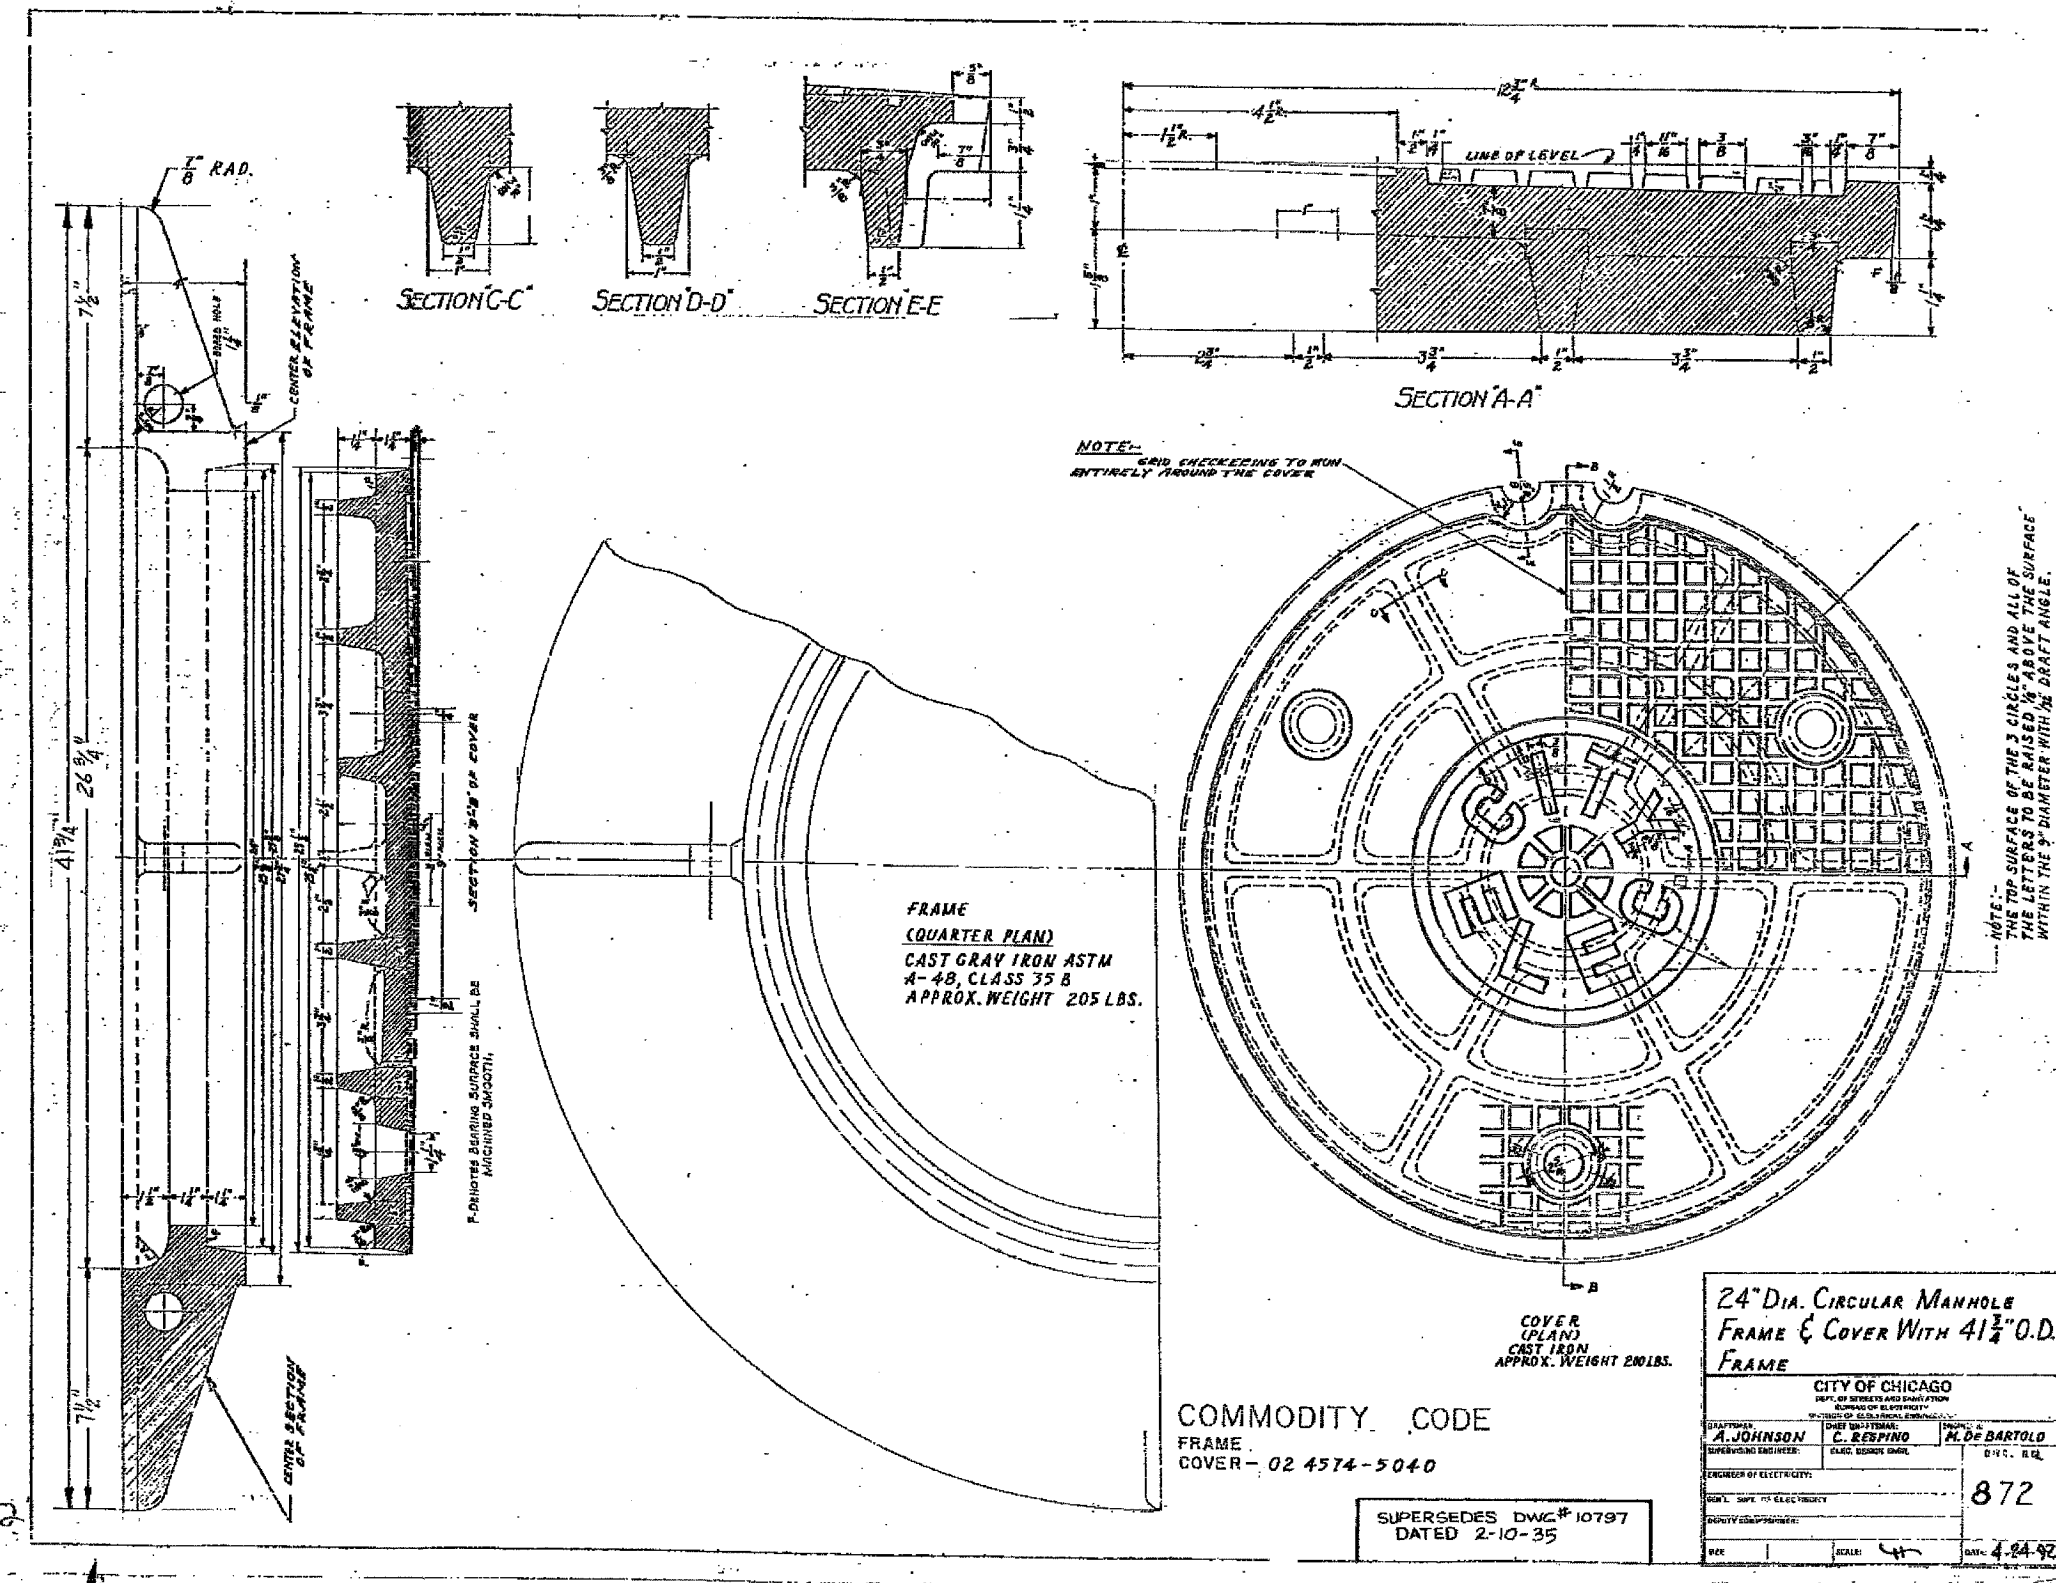

NOTE:-
BOND CHECKINGS TO RUN
ENTIRELY AROUND THE COVER

NOTE:-
THE TOP SURFACE OF THE 3 CIRCLES AND ALL OF
THE LETTERS TO BE RAISED 1/8" ABOVE THE SURFACE
WITHIN THE 9° DRAFT ANGLE.

FRAME
(QUARTER PLAN)
CAST GRAY IRON ASTM
A-48, CLASS 35 B
APPROX. WEIGHT 205 LBS.

COVER
(PLAN)
CAST IRON
APPROX. WEIGHT 20 LBS.

24" DIA. CIRCULAR MANHOLE
FRAME & COVER WITH 4 1/2" O.D.
FRAME

COMMODITY CODE
FRAME
COVER - 02 4574-5040

SUPERSEDES DWG# 10797
DATED 2-10-35

CITY OF CHICAGO DEPT. OF STREETS AND SANITATION BUREAU OF ELECTRICITY DIVISION OF SIGNALS AND TRAFFIC		
STATIONER A. JOHNSON	CHIEF ENGINEER C. RESPINO	INSPECTION M. DE BARTOLO
SUPERVISING ENGINEER ELECTRICAL ENGINEER		DIV. C. E.E.
ENGINEER OF ELECTRICITY		
DRAWN BY D. J. HARRIS		872
DATE 4-24-92		

REVISIONS	
NAME	DATE

ILLINOIS DEPARTMENT OF TRANSPORTATION
F.A.I. 90/94 (DAN RYAN EXPRESSWAY)
59th ST TO 47th ST (FRONTAGE ROAD)
CITY OF CHICAGO LIGHTING CONDUIT & FOUNDATIONS
WENTWORTH AVENUE

BOE STANDARD DETAILS

SCALE: NONE
DATE: February 11, 2005

DRAWN BY: HAR
CHECKED BY: WDS