
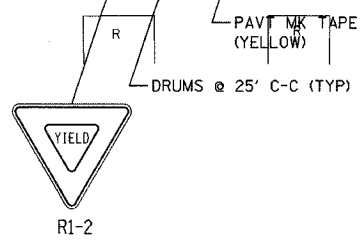
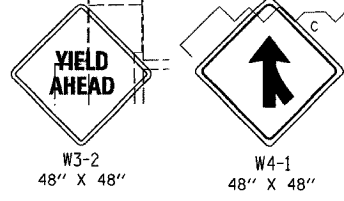
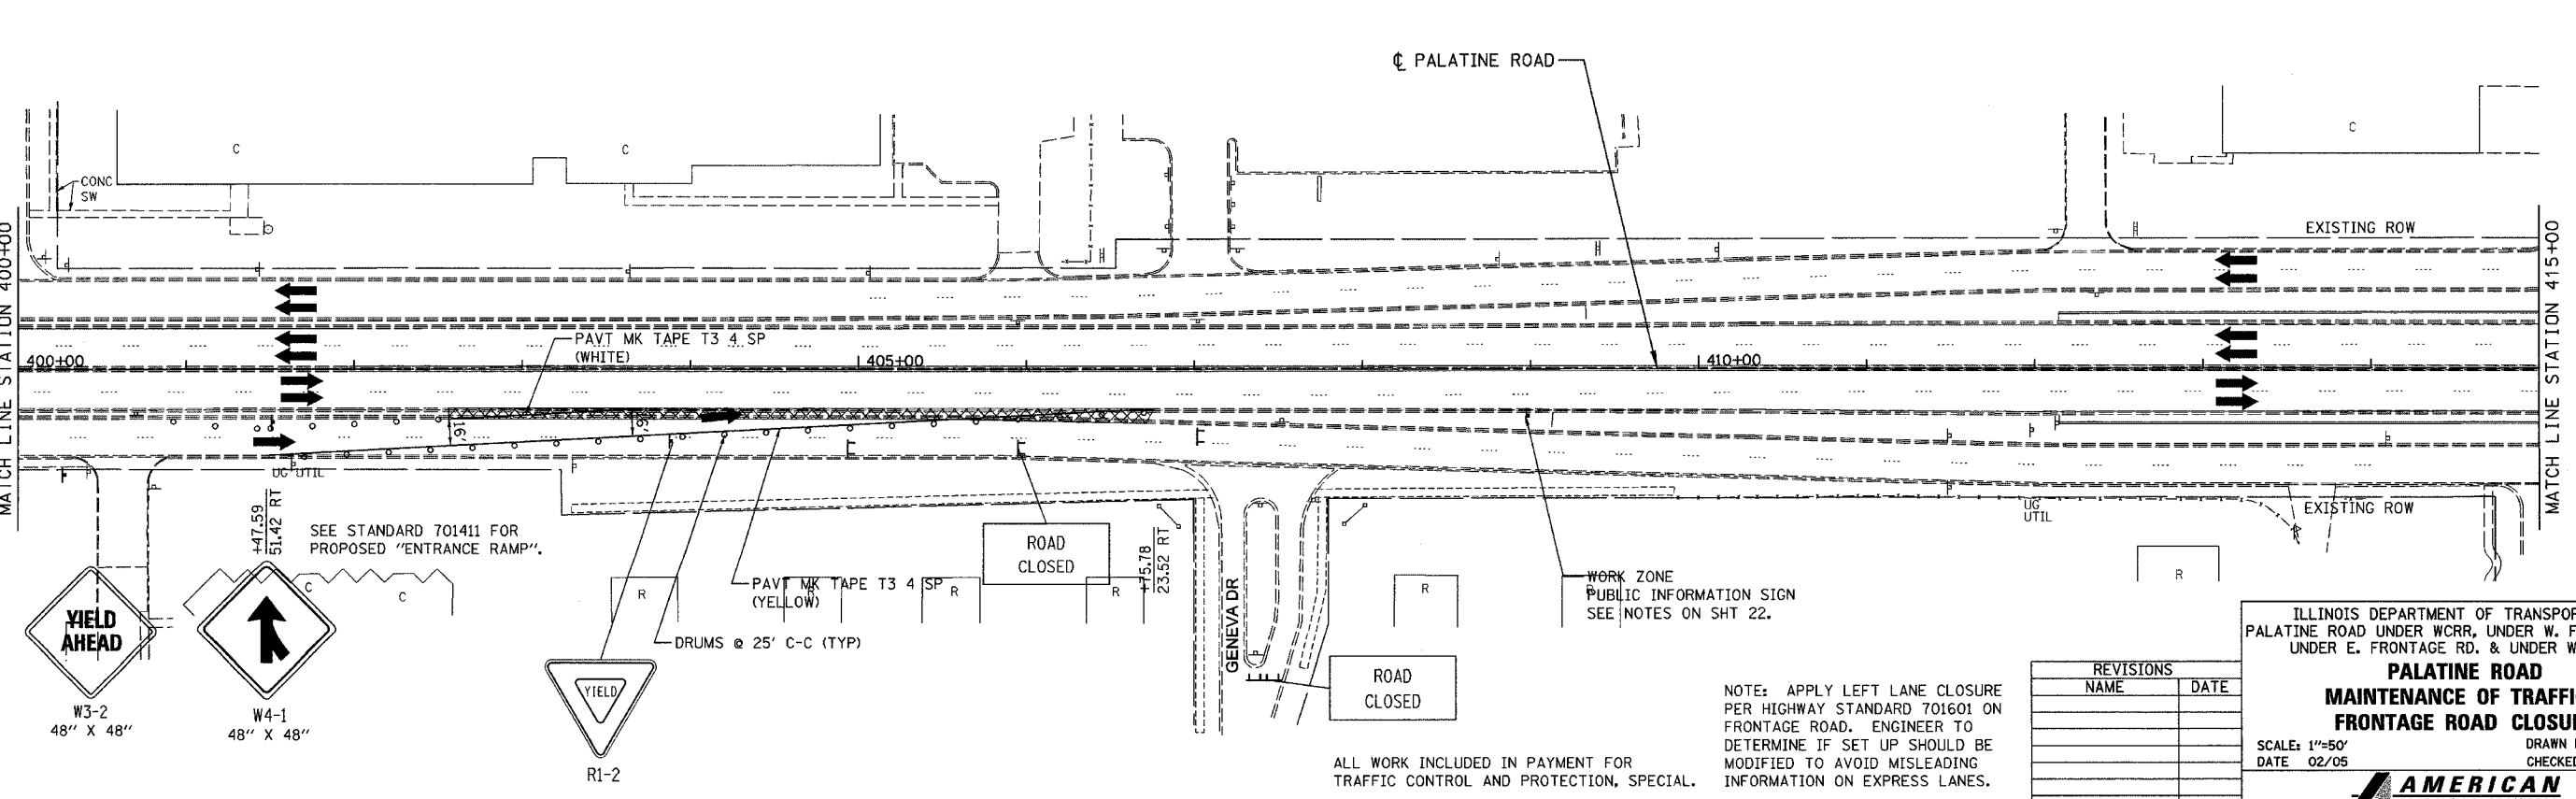


F.A.P. RTE.	SECTION	COUNTY	TOTAL SHEETS	SHEET NO.
305	2004-108 BR	COOK	72	19

CONTRACT NO. 62853

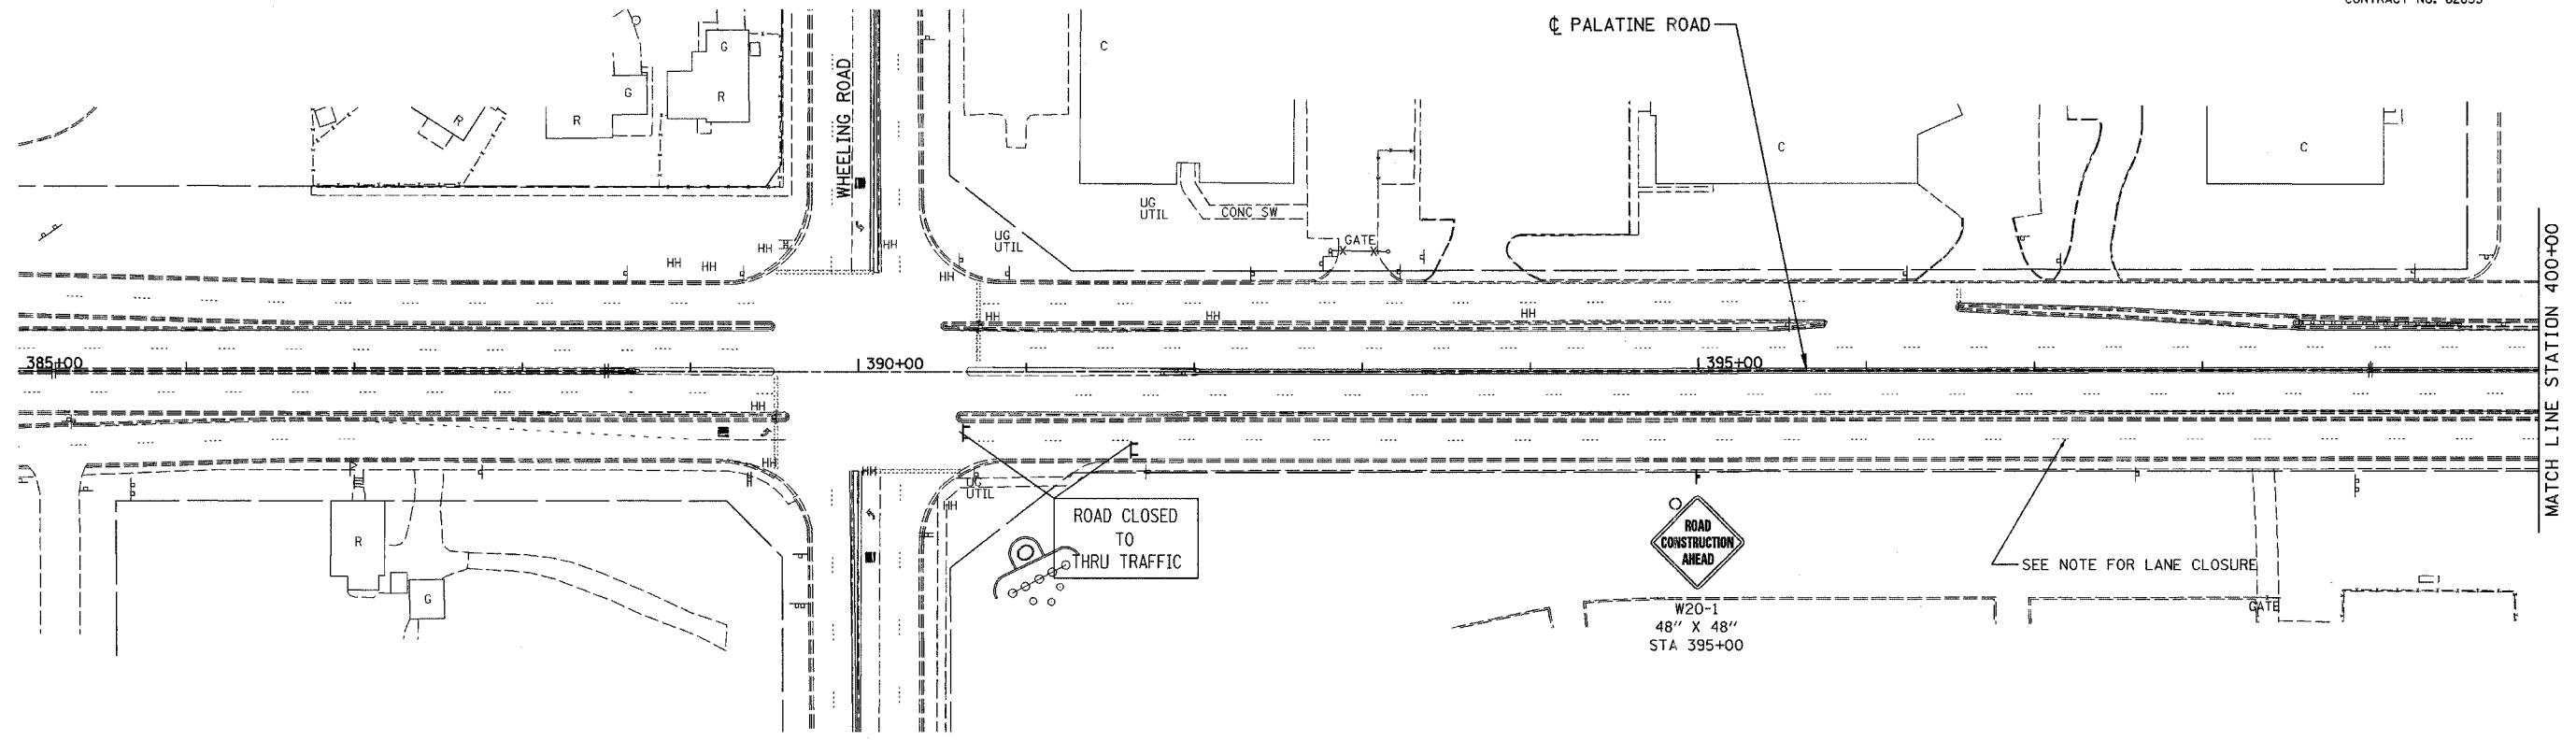

SEE STANDARD 701411 FOR PROPOSED "ENTRANCE RAMP".

WORK ZONE PUBLIC INFORMATION SIGN SEE NOTES ON SHT 22.

ALL WORK INCLUDED IN PAYMENT FOR TRAFFIC CONTROL AND PROTECTION, SPECIAL.

NOTE: APPLY LEFT LANE CLOSURE PER HIGHWAY STANDARD 701601 ON FRONTAGE ROAD. ENGINEER TO DETERMINE IF SET UP SHOULD BE MODIFIED TO AVOID MISLEADING INFORMATION ON EXPRESS LANES.

REVISIONS	
NAME	DATE

ILLINOIS DEPARTMENT OF TRANSPORTATION
PALATINE ROAD UNDER WCRR, UNDER W. FRONTAGE RD.,
UNDER E. FRONTAGE RD. & UNDER WOLF RD.

**PALATINE ROAD
MAINTENANCE OF TRAFFIC
FRONTAGE ROAD CLOSURE**

SCALE: 1"=50'
DATE 02/05

DRAWN BY ACE/CAD
CHECKED BY TAE



...\\ES2\palatine\palatine_01.dwg 03/07/2005 12:08:07 PM