
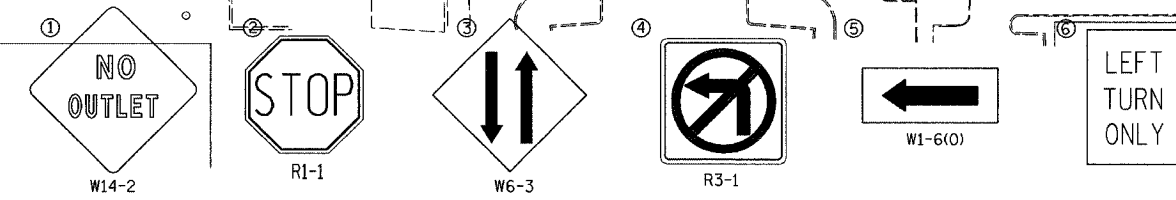
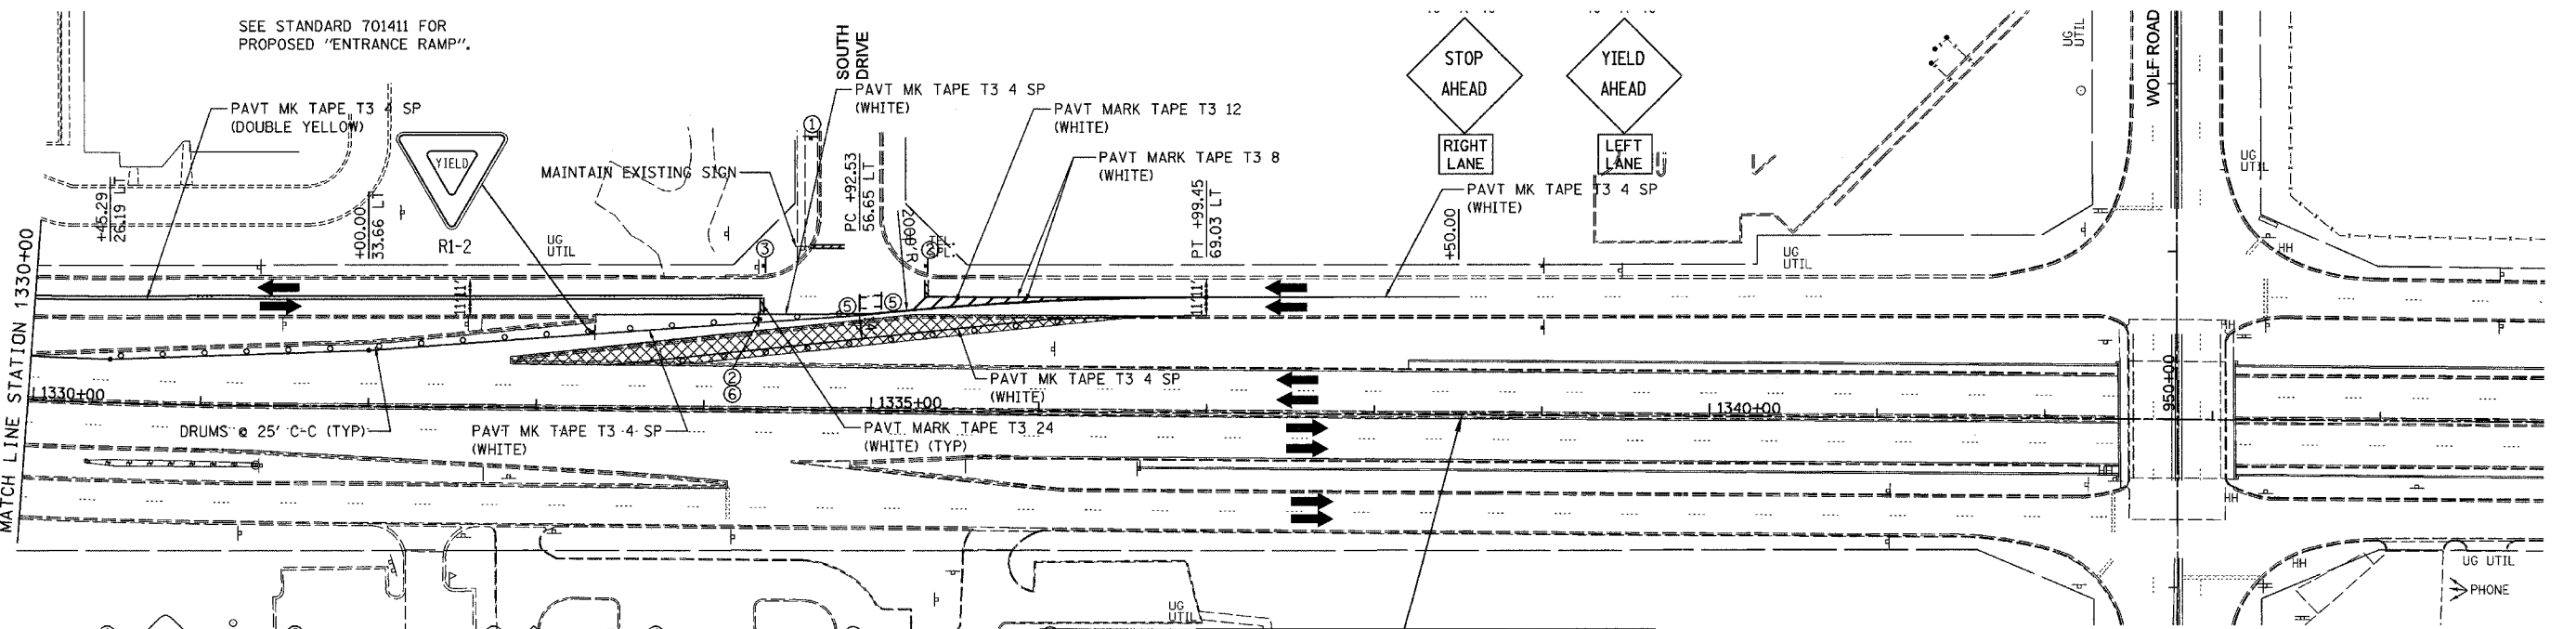


F.A.P. RTE.	SECTION	COUNTY	TOTAL SHEETS	SHEET NO.
305	2004-108 BR	COOK	72	20

CONTRACT NO. 62853  
48" X 48"

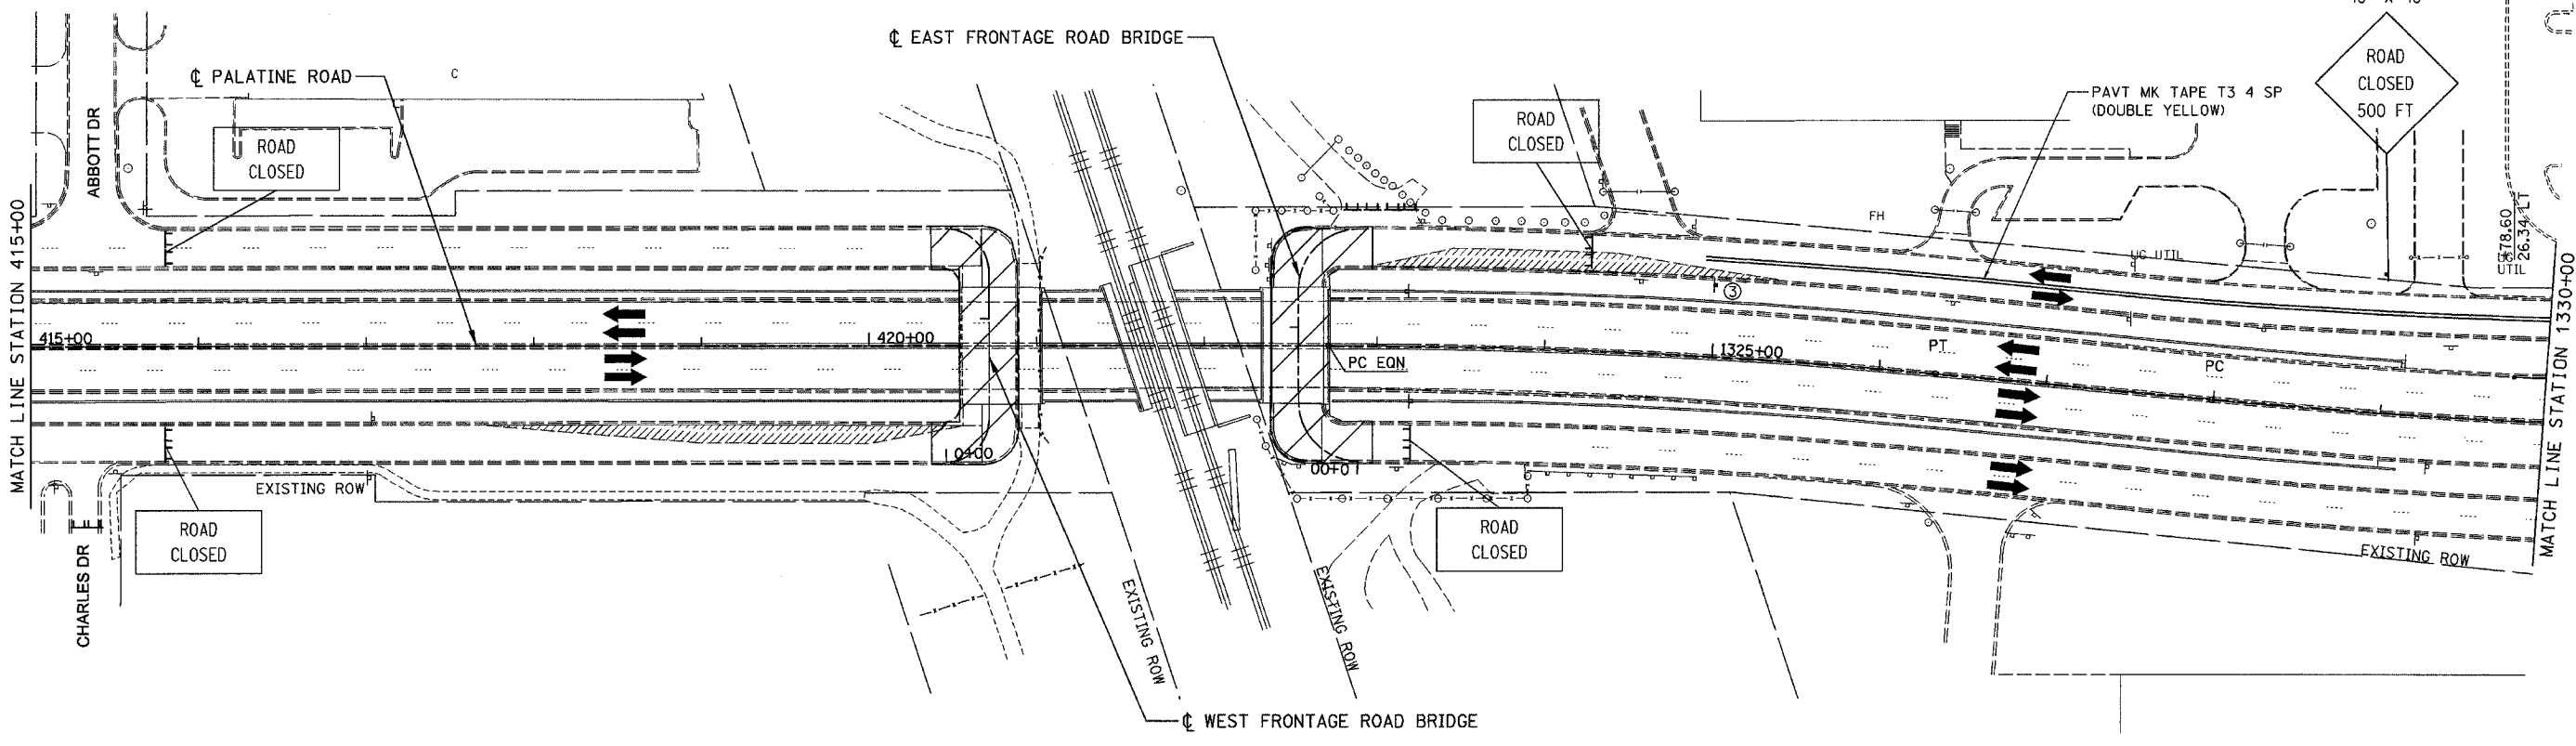

① PLACE THIS SIGN SOUTH OF INTERSECTION OF SOUTH DRIVE AND CAPITOL DRIVE.

REVISIONS	
NAME	DATE

ILLINOIS DEPARTMENT OF TRANSPORTATION  
PALATINE ROAD UNDER WCR, UNDER W. FRONTAGE RD.,  
UNDER E. FRONTAGE RD. & UNDER WOLF RD.

**PALATINE ROAD  
MAINTENANCE OF TRAFFIC  
FRONTAGE ROAD CLOSURE**

SCALE: 1"=50'  
DATE 02/05

DRAWN BY ACE/CAD  
CHECKED BY TAE

**AMERICAN**  
CONSULTING ENGINEERS

ALL WORK INCLUDED IN PAYMENT FOR  
TRAFFIC CONTROL AND PROTECTION, SPECIAL.

