


F.A.P. RTE.	SECTION	COUNTY	TOTAL SHEETS	SHEET NO.
305	2004-108 BR	COOK	72	25

CONTRACT NO. 62853

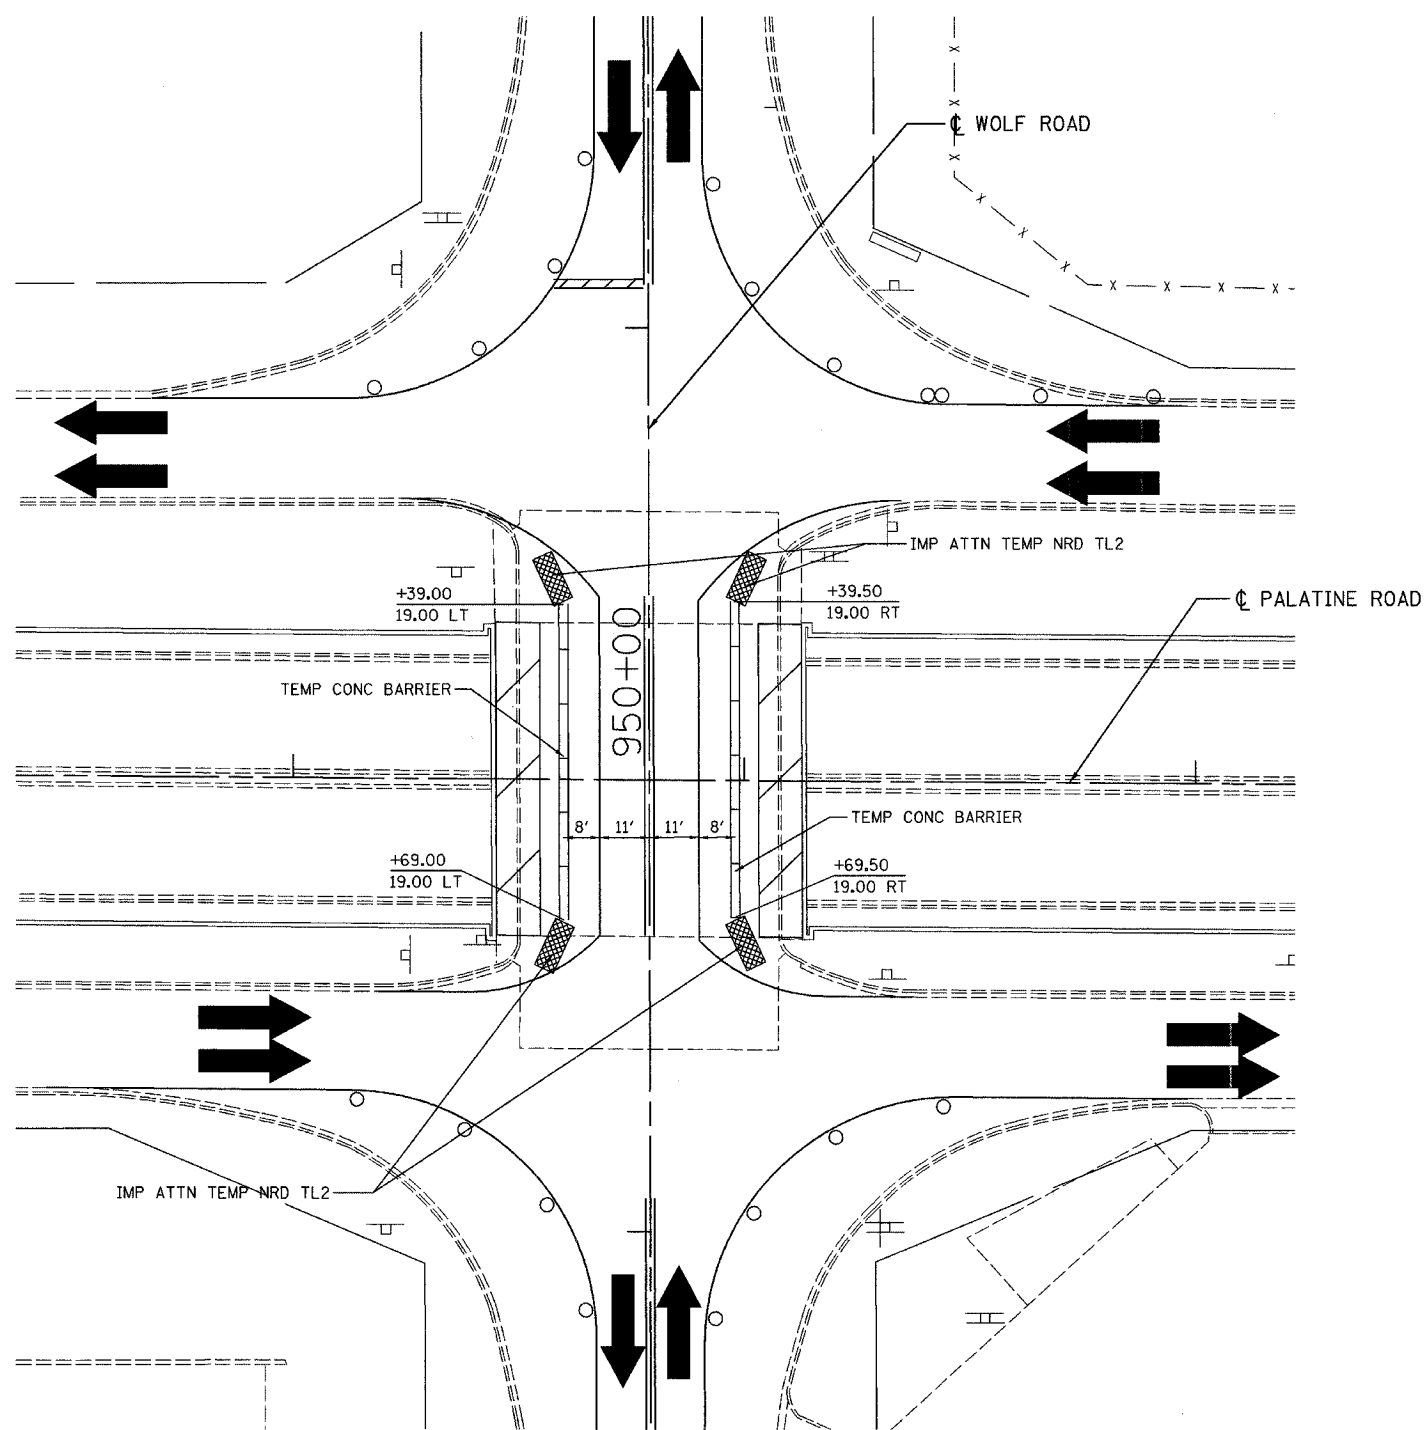

MAINTENANCE OF TRAFFIC  
STAGE 2A DETAIL

REVISIONS	
NAME	DATE

ILLINOIS DEPARTMENT OF TRANSPORTATION  
PALATINE ROAD UNDER WCR, UNDER W. FRONTAGE RD.,  
UNDER E. FRONTAGE RD. & UNDER WOLF RD.

**MAINTENANCE OF TRAFFIC DETAILS  
STAGE 2A**

SCALE: NONE  
DATE 02/05  
DRAWN BY ACE/CAD  
CHECKED BY TAE



\\sbs3\palatine\work\01.dwg 03/02/2005 12:55:28 PM