



F.A.P. R/F	SECTION	COUNTY	TOTAL SHEETS	SHEET NO.
305	2004-108 BR	COOK	72	26

CONTRACT NO. 62853

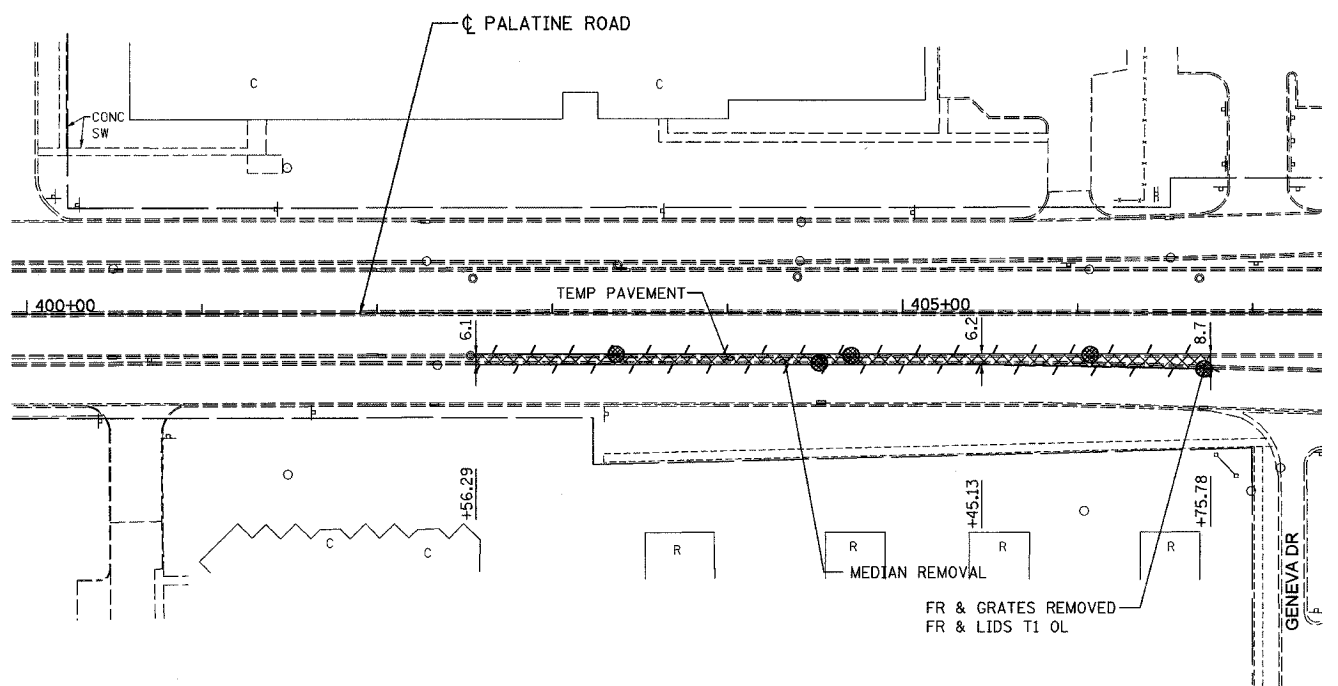


MEDIAN REMOVAL FOR MAINTENANCE OF TRAFFIC WEST OF FRONTAGE ROAD BRIDGES

● INLET FILTERS

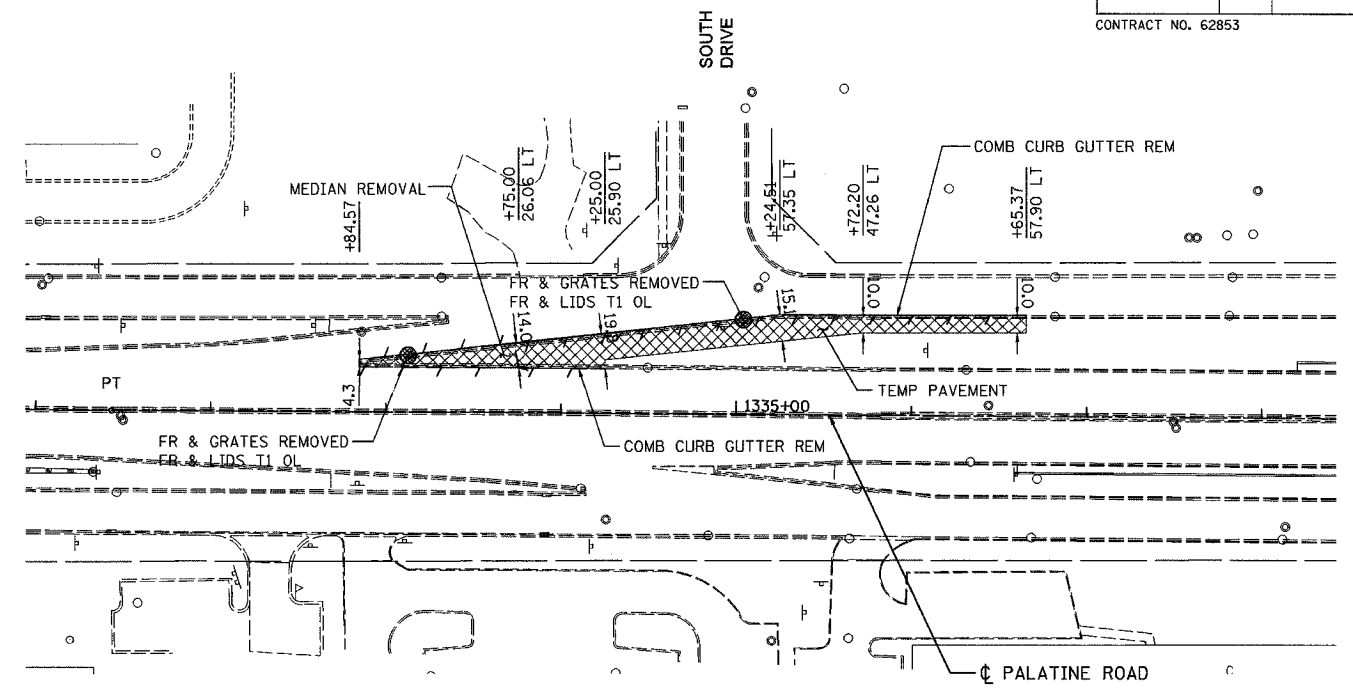


MEDIAN REMOVAL FOR MAINTENANCE OF TRAFFIC EAST OF FRONTAGE ROAD BRIDGES

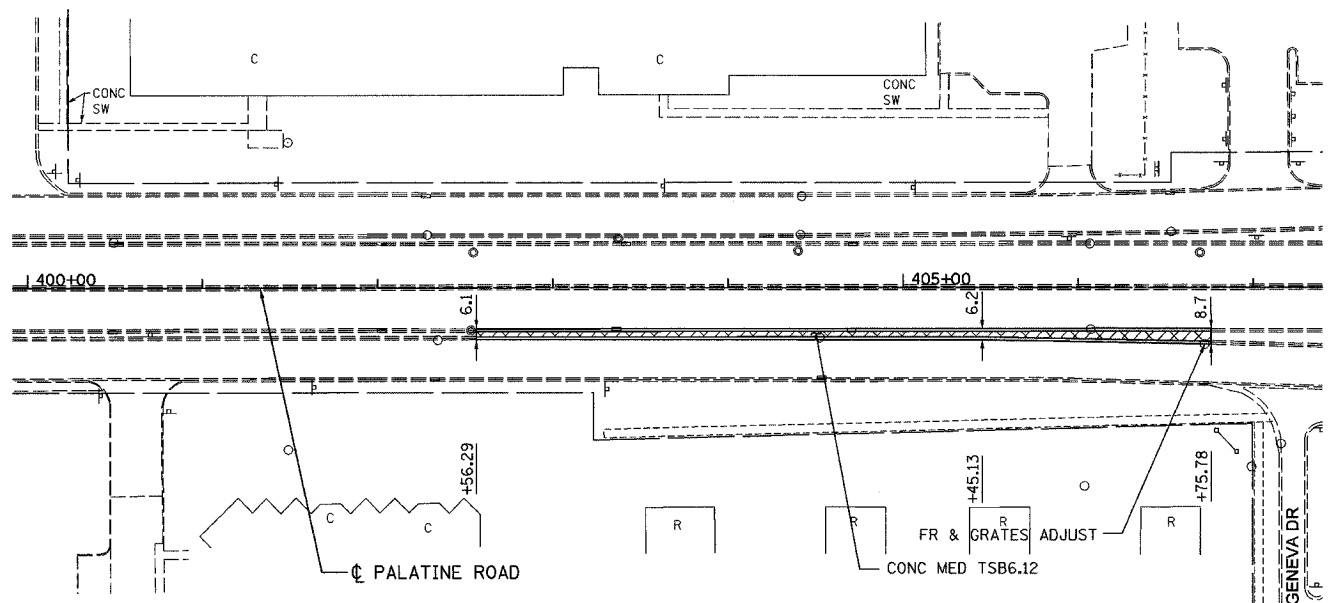

MEDIAN RESTORATION WEST OF FRONTAGE ROAD BRIDGES

- NOTES:
- 1) SAW CUT AT LIMITS OF MEDIAN AND CURB REMOVAL.
 - 2) ALL OPEN AREAS TO BE RESTORED WITH TEMPORARY PAVEMENT PRIOR TO OPENING ADJACENT LANE.
 - 3) RAMP CONSTRUCTION AND RESTORATION WILL BE COMPLETED USING HIGHWAY STANDARD 701421 FOR LANE CLOSURES.

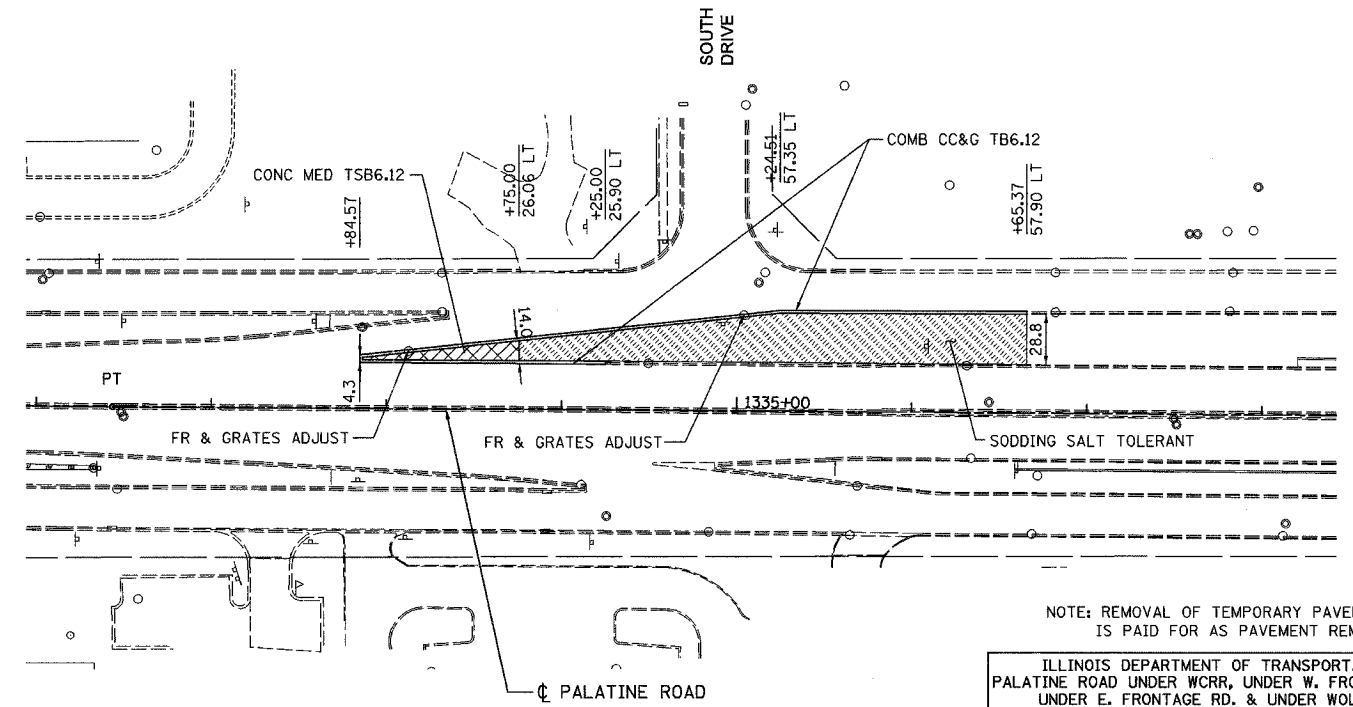

MEDIAN RESTORATION EAST OF FRONTAGE ROAD BRIDGES

NOTE: REMOVAL OF TEMPORARY PAVEMENT IS PAID FOR AS PAVEMENT REMOVAL.

ILLINOIS DEPARTMENT OF TRANSPORTATION
PALATINE ROAD UNDER WCRR, UNDER W. FRONTAGE RD.,
UNDER E. FRONTAGE RD. & UNDER WOLF RD.

**PALATINE ROAD
MAINTENANCE OF TRAFFIC DETAILS
TEMPORARY RAMPS**

SCALE: 1"=50'
DATE 02/05

DRAWN BY ACE/CAD
CHECKED BY TAE



REVISIONS	
NAME	DATE

I:\2004\Palatine\Drawings\02-05.dwg 02/05/2005 08:32:43 AM