


62853


F.A. RTE.	SECTION	COUNTY	TOTAL SHEETS	SHEET NO.
305	1313,1415,1516	Cook	72	276
STA. 419+63		TO STA. 435+67		
FED. ROAD DIST. NO.		ILLINOIS FED. AID PROJECT		

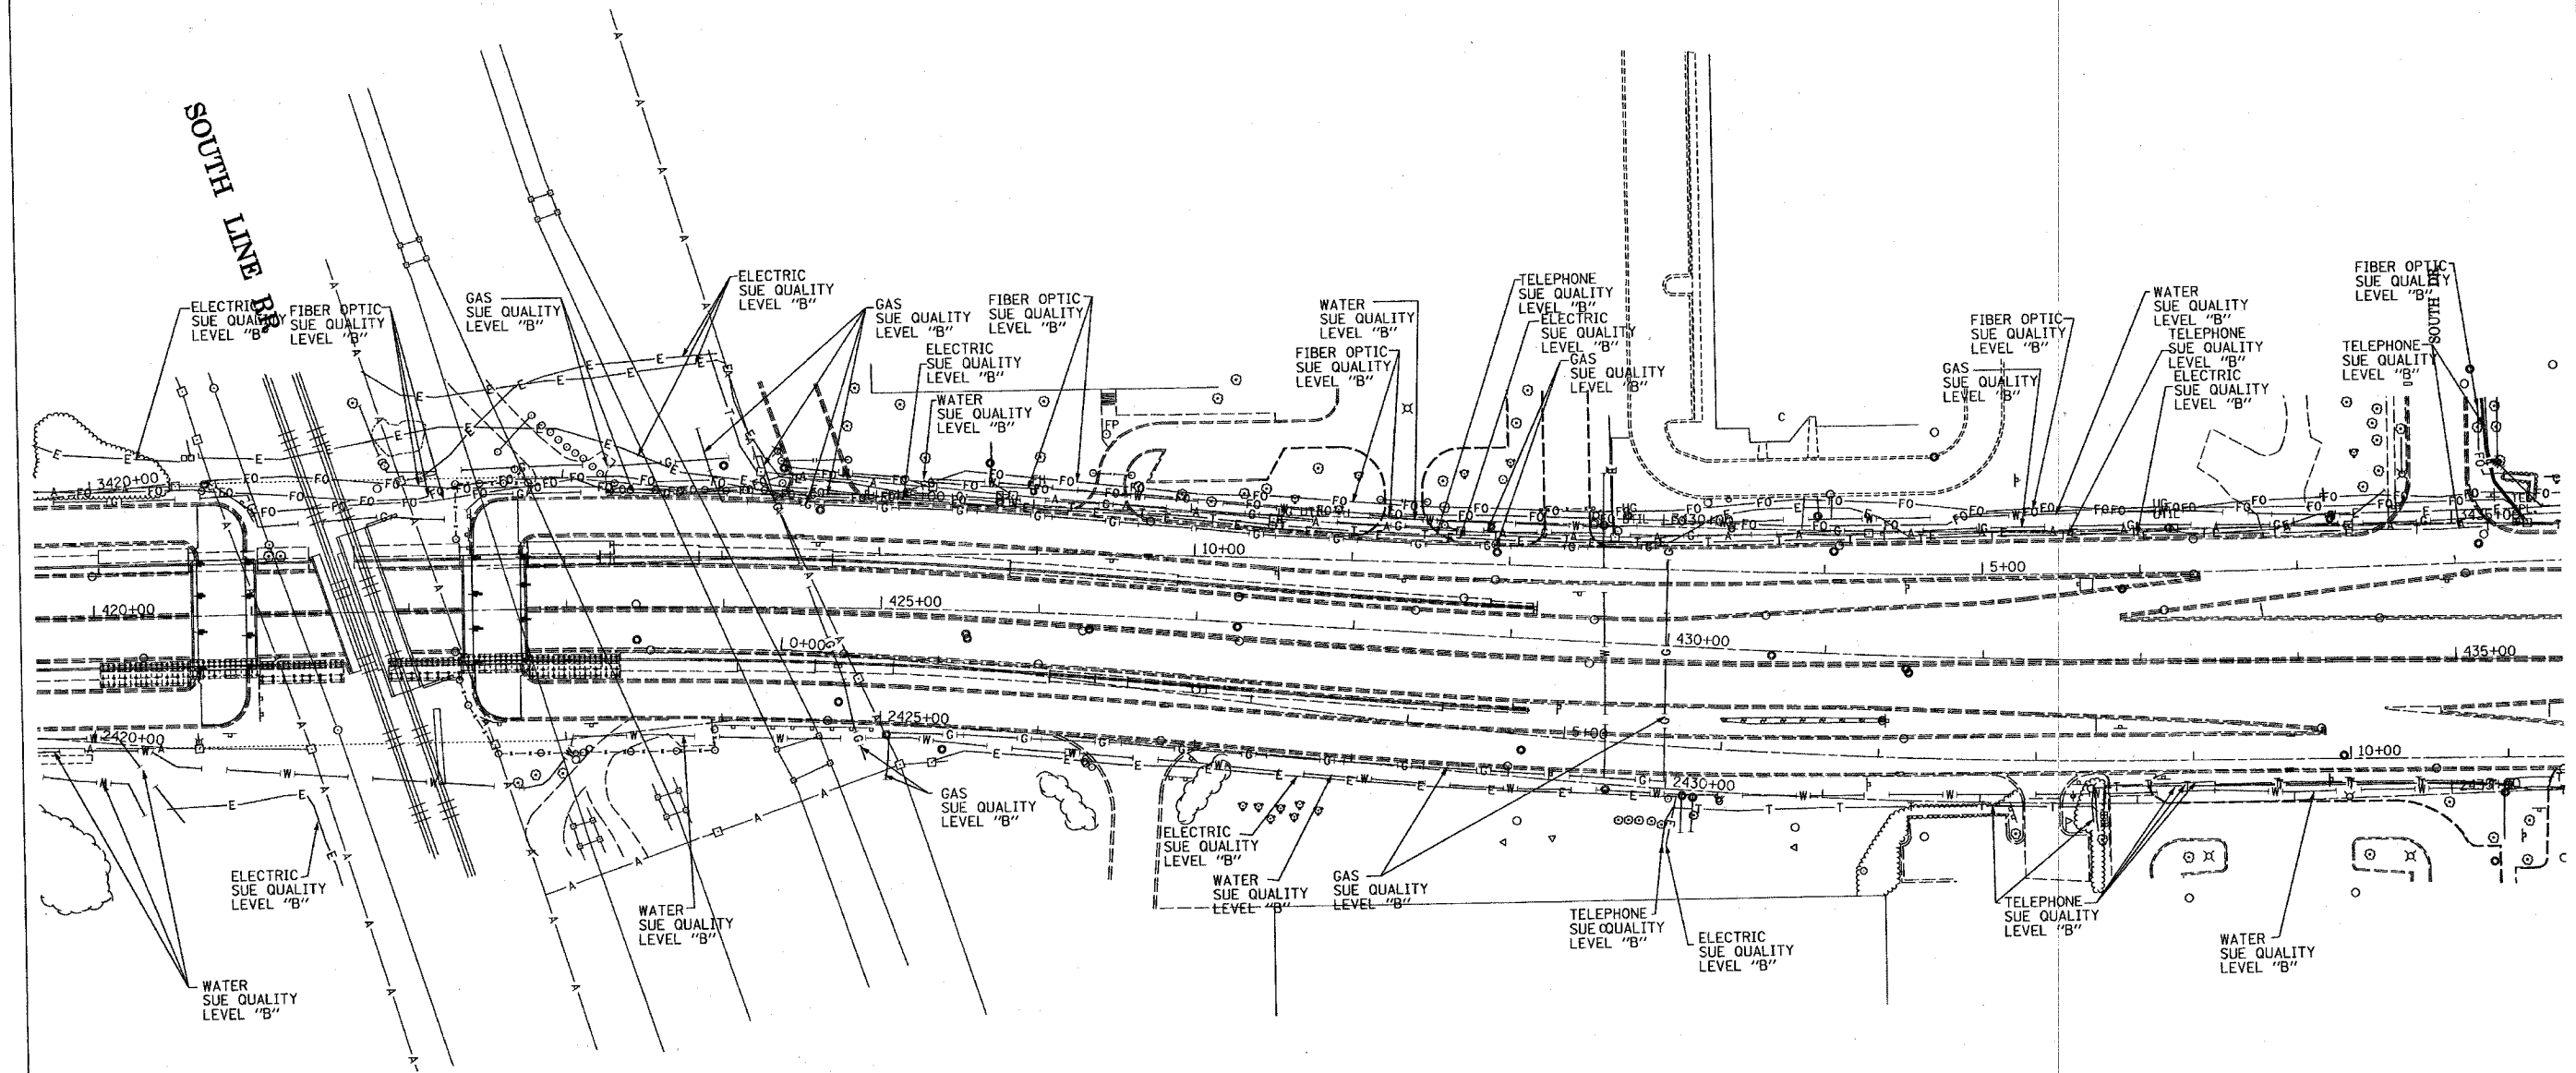

TBE GROUP, INC.
 CIVIL ENGINEERING • TRANSPORTATION • ENVIRONMENTAL
 • PLANNING • UTILITY ENGINEERING/LOCATING
 SOUTHERN REGION: FL, GA, SC, NC
 NORTHERN REGION: IL, IN, MI, OH, MD, NJ, NY
 PA, VA, CANADA
 WESTERN REGION: AZ, NV, NM, TX, CA, OR, UT, WA
 IL09500107, IL09500112, IL09500163
 TBE SUE PAGE NO: 11 of 22
 Signature *Sandra De Rosa*
 SUE Quality Level "A" : Test Holes
 SUE Quality Level "B" : Designating

— T — T — T —	TELEPHONE
— W — W — W —	WATER
— G — G — G —	GAS
— CTV — CTV — CTV —	CABLE TELEVISION
— FO — FO — FO —	FIBER OPTIC
— E — E — E —	ELECTRIC

Utilities shown on these plans as depicted in the legend have been investigated by TBE Group, Inc in accordance with SUE Industry Standards as of 5/08/03.
 All other information shown has been provided to TBE Group, Inc by others.


 205 W. WACKER DRIVE
 SUITE 1020
 CHICAGO, IL 60606
 (312) 704-1970

REVISIONS	
NAME	DATE

ILLINOIS DEPARTMENT OF TRANSPORTATION
 SUE Investigation of Underground Utilities
 I Palatine Road West of IL. RT. 83 to
 IL RT. 21 in Cook County.
 Contract No. 60789
 SCALE : 1" = 50'
 SQL "B" DATE : 5/08/03
 DRAWN BY : JAC
 CHECKED BY :