
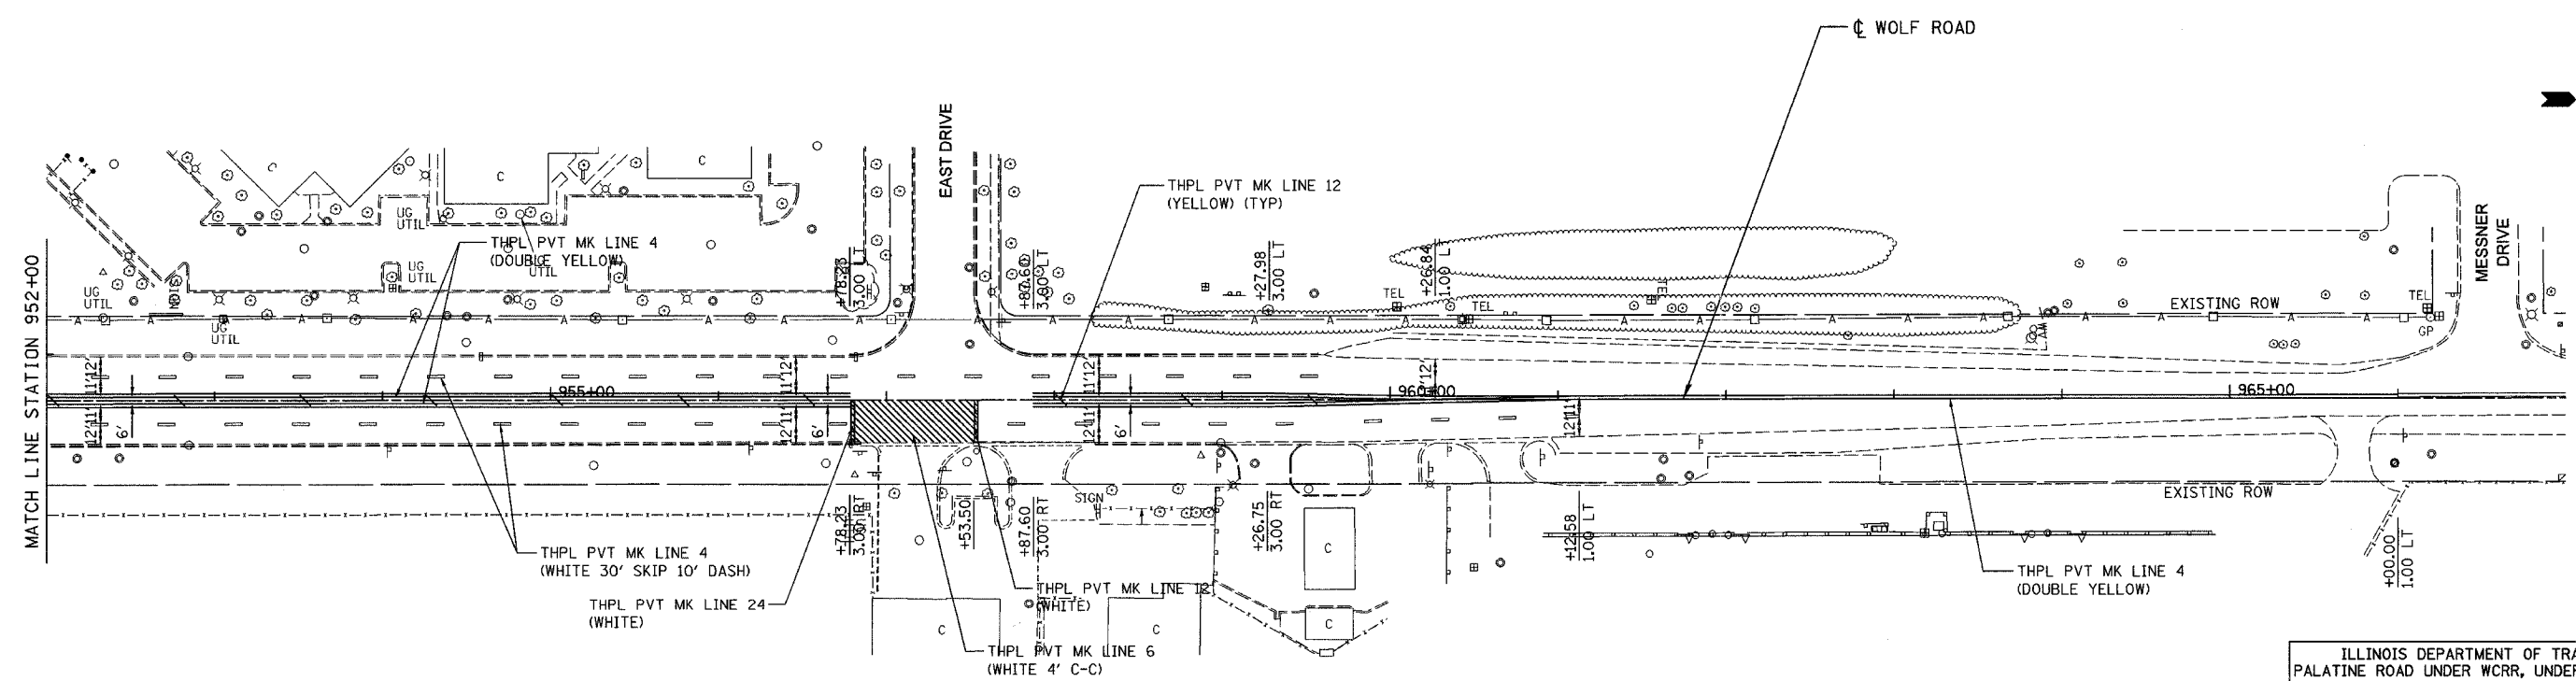


F.A.P. RTE.	SECTION	COUNTY	TOTAL SHEETS	SHEET NO.
305	2004-108 BR	COOK	72	28

CONTRACT NO. 62853

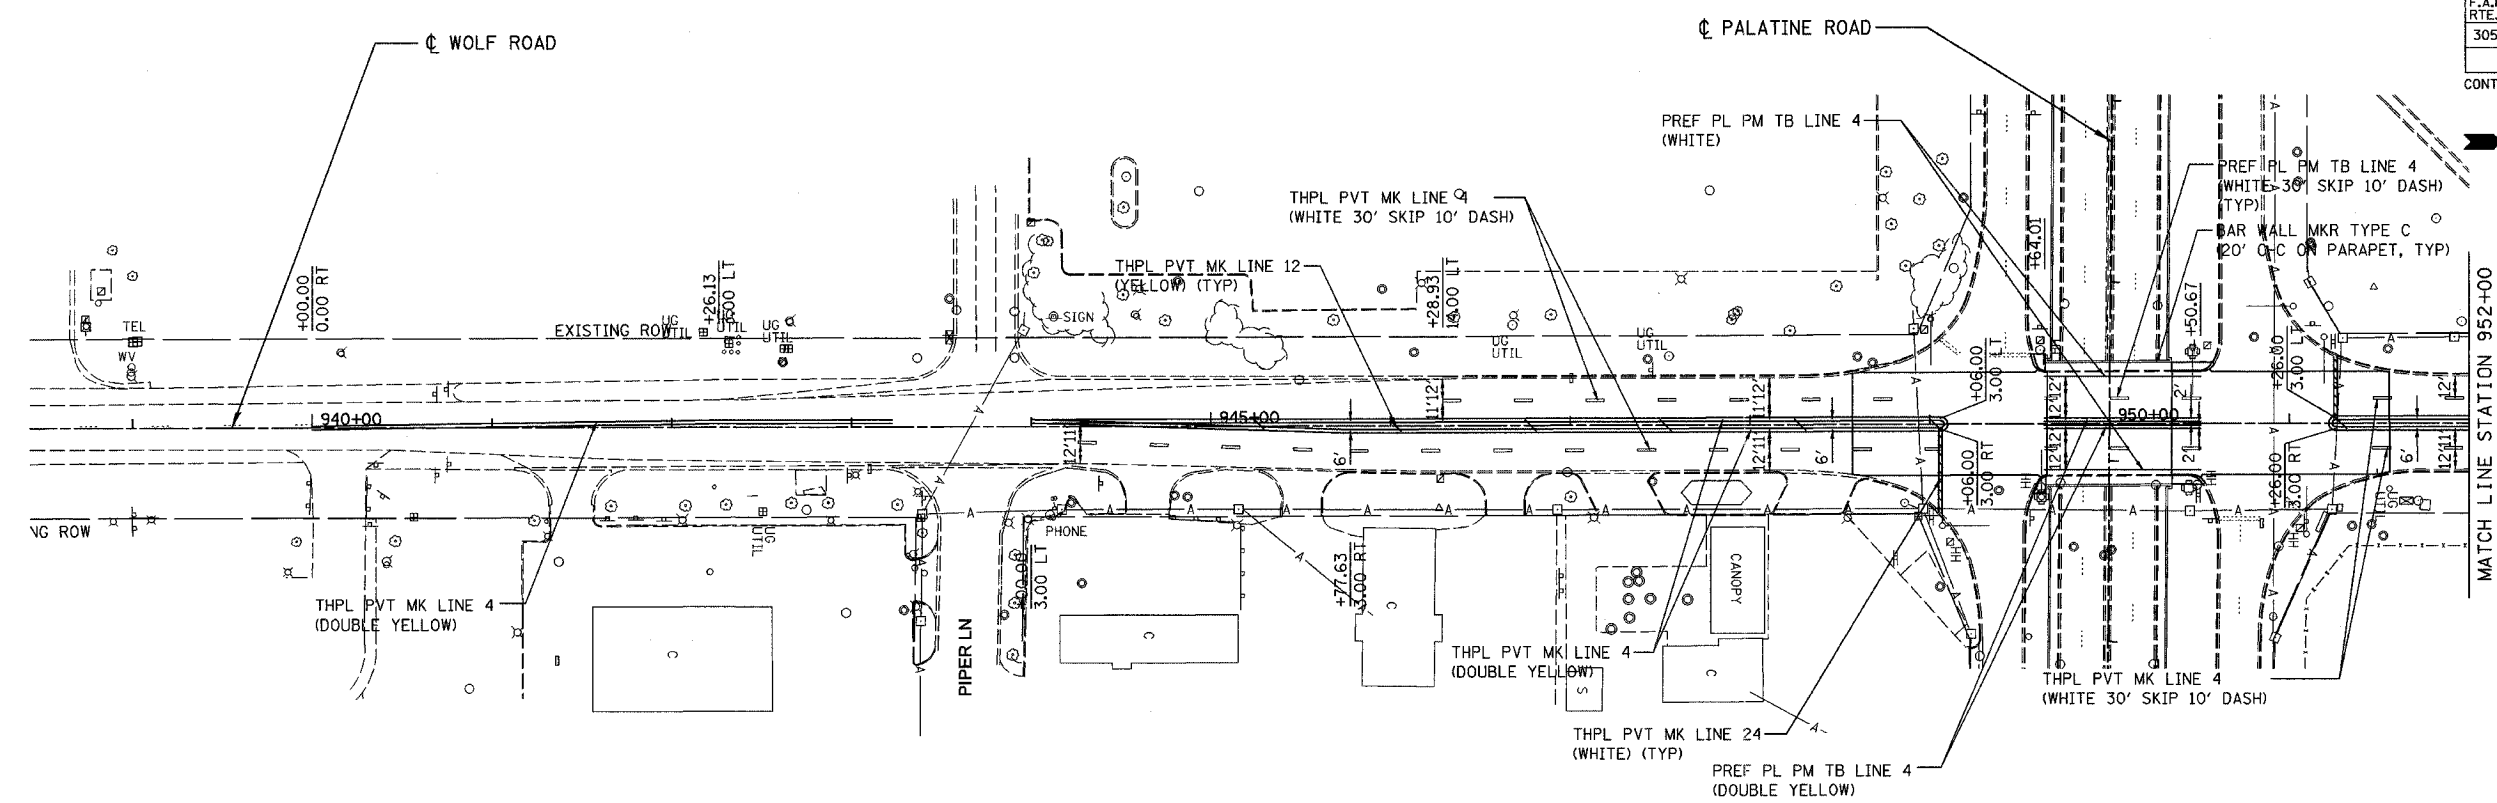

REVISIONS	
NAME	DATE

ILLINOIS DEPARTMENT OF TRANSPORTATION  
 PALATINE ROAD UNDER WCR, UNDER W. FRONTAGE RD.,  
 UNDER E. FRONTAGE RD. & UNDER WOLF RD.

**WOLF ROAD  
 PAVEMENT MARKING PLAN**

SCALE: 1"=50'  
 DATE 02/05  
 DRAWN BY ACE/CAD  
 CHECKED BY TAE



I:\2004\305 Palatine\MP\J1\_P28 02/09/2005 11:54:29 AM