


STATE OF ILLINOIS
DEPARTMENT OF TRANSPORTATION

ROUTE NO.	SECTION	COUNTY	TOTAL SHEETS	SHEET	SHEET NO. 2 5 SHEETS
S. B. I. F. A. P. 085	#	COOK	72	55	

2004-108 BR CONTRACT NO. 62853

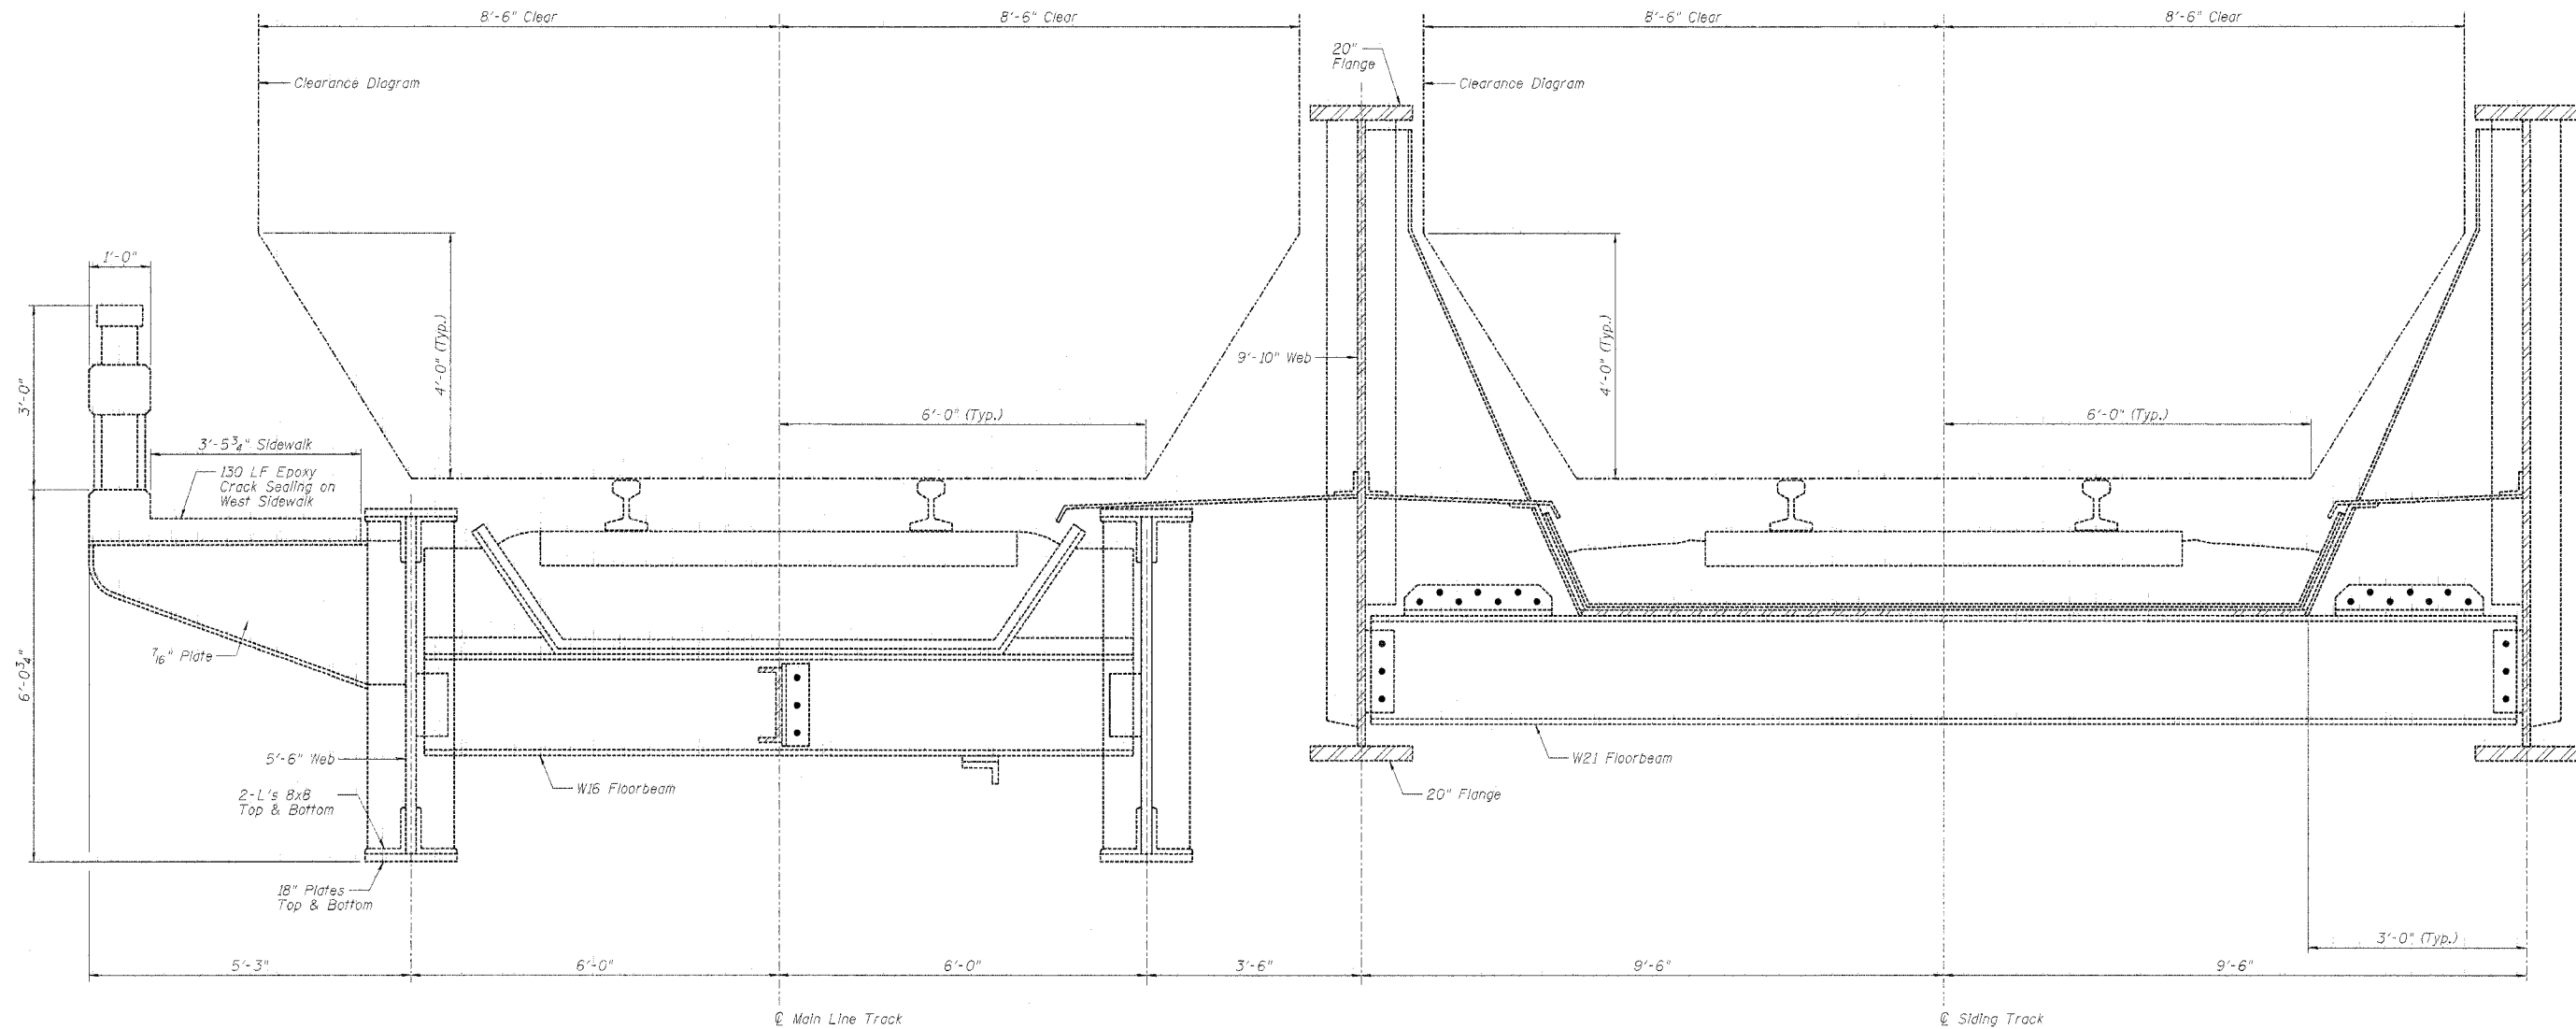

CROSS SECTION

(Looking North)
Details are provided for information only

BILL OF MATERIAL

Item	Unit	Quantity
Epoxy Crack Sealing	Foot	150

Epoxy Crack Sealing quantity has been estimated.

BRANCO & ZROKA ENGINEERING, P.C.

DESIGNED	LAS
CHECKED	DAZ
DRAWN	SAW
CHECKED	LAS

February 2005

CROSS SECTION
WISCONSIN CENTRAL RAILROAD
OVER PALATINE ROAD
FAP 305/PALATINE ROAD
SECTION 2004-108 BR
COOK COUNTY
STA. 421+68.70
STRUCTURE NO. 016-2025