


ROUTE	SECTION	COUNTY	TOTAL SHEETS	SHEET NUMBER
FAU 2503	2004-116 R5	KANE	20	6

CONTRACT 62858

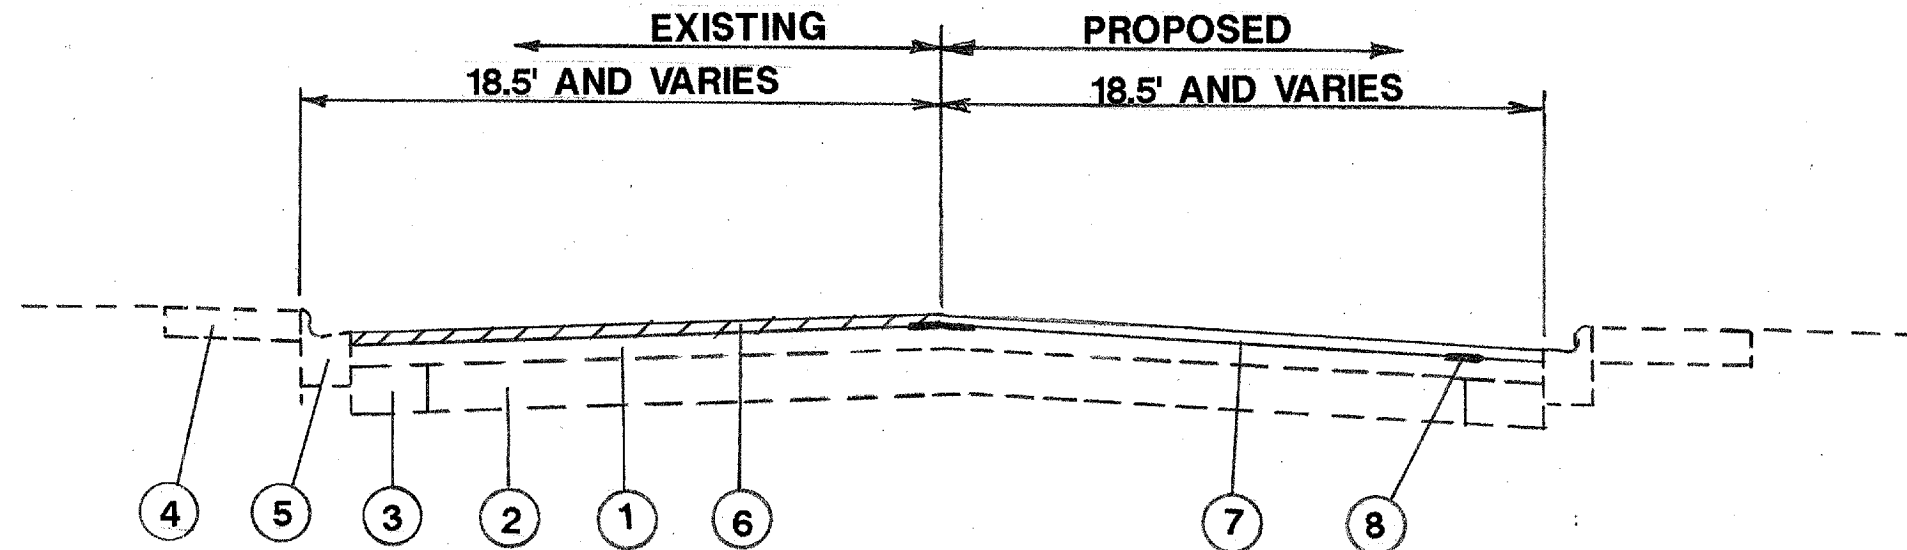

**SOUTH RIVER STREET AND
NORTH WASHINGTON STREET**

LEGEND

1. **EXIST. BITUMINOUS SURFACE 4"**
2. **EXIST. P.C.C. BASE COURSE 9"**
3. **EXIST. BASE COURSE WIDENING 9"**
4. **EXIST. P.C.C. SIDEWALK 5"**
5. **EXIST. COMB. CONC. CURB AND GUTTER TYPE B-6.12**
6. **PROP. BITUMINOUS SURFACE REMOVAL 1-1/2"**
7. **PROP. BITUMINOUS CONCRETE SURFACE,
SUPERPAVE, MIXTURE D, N 70, 1-1/2"**
8. **PROP. STRIP REFLECTIVE CRACK CONTROL TREATMENT**