


ROUTE	SECTION	COUNTY	TOTAL SHEETS	SHEET NUMBER
FAU 2503	2004-116 RS	KANE	20	8

CONTRACT 62858

MATCHLINE STATION 18+85



SOUTH WASHINGTON STREET

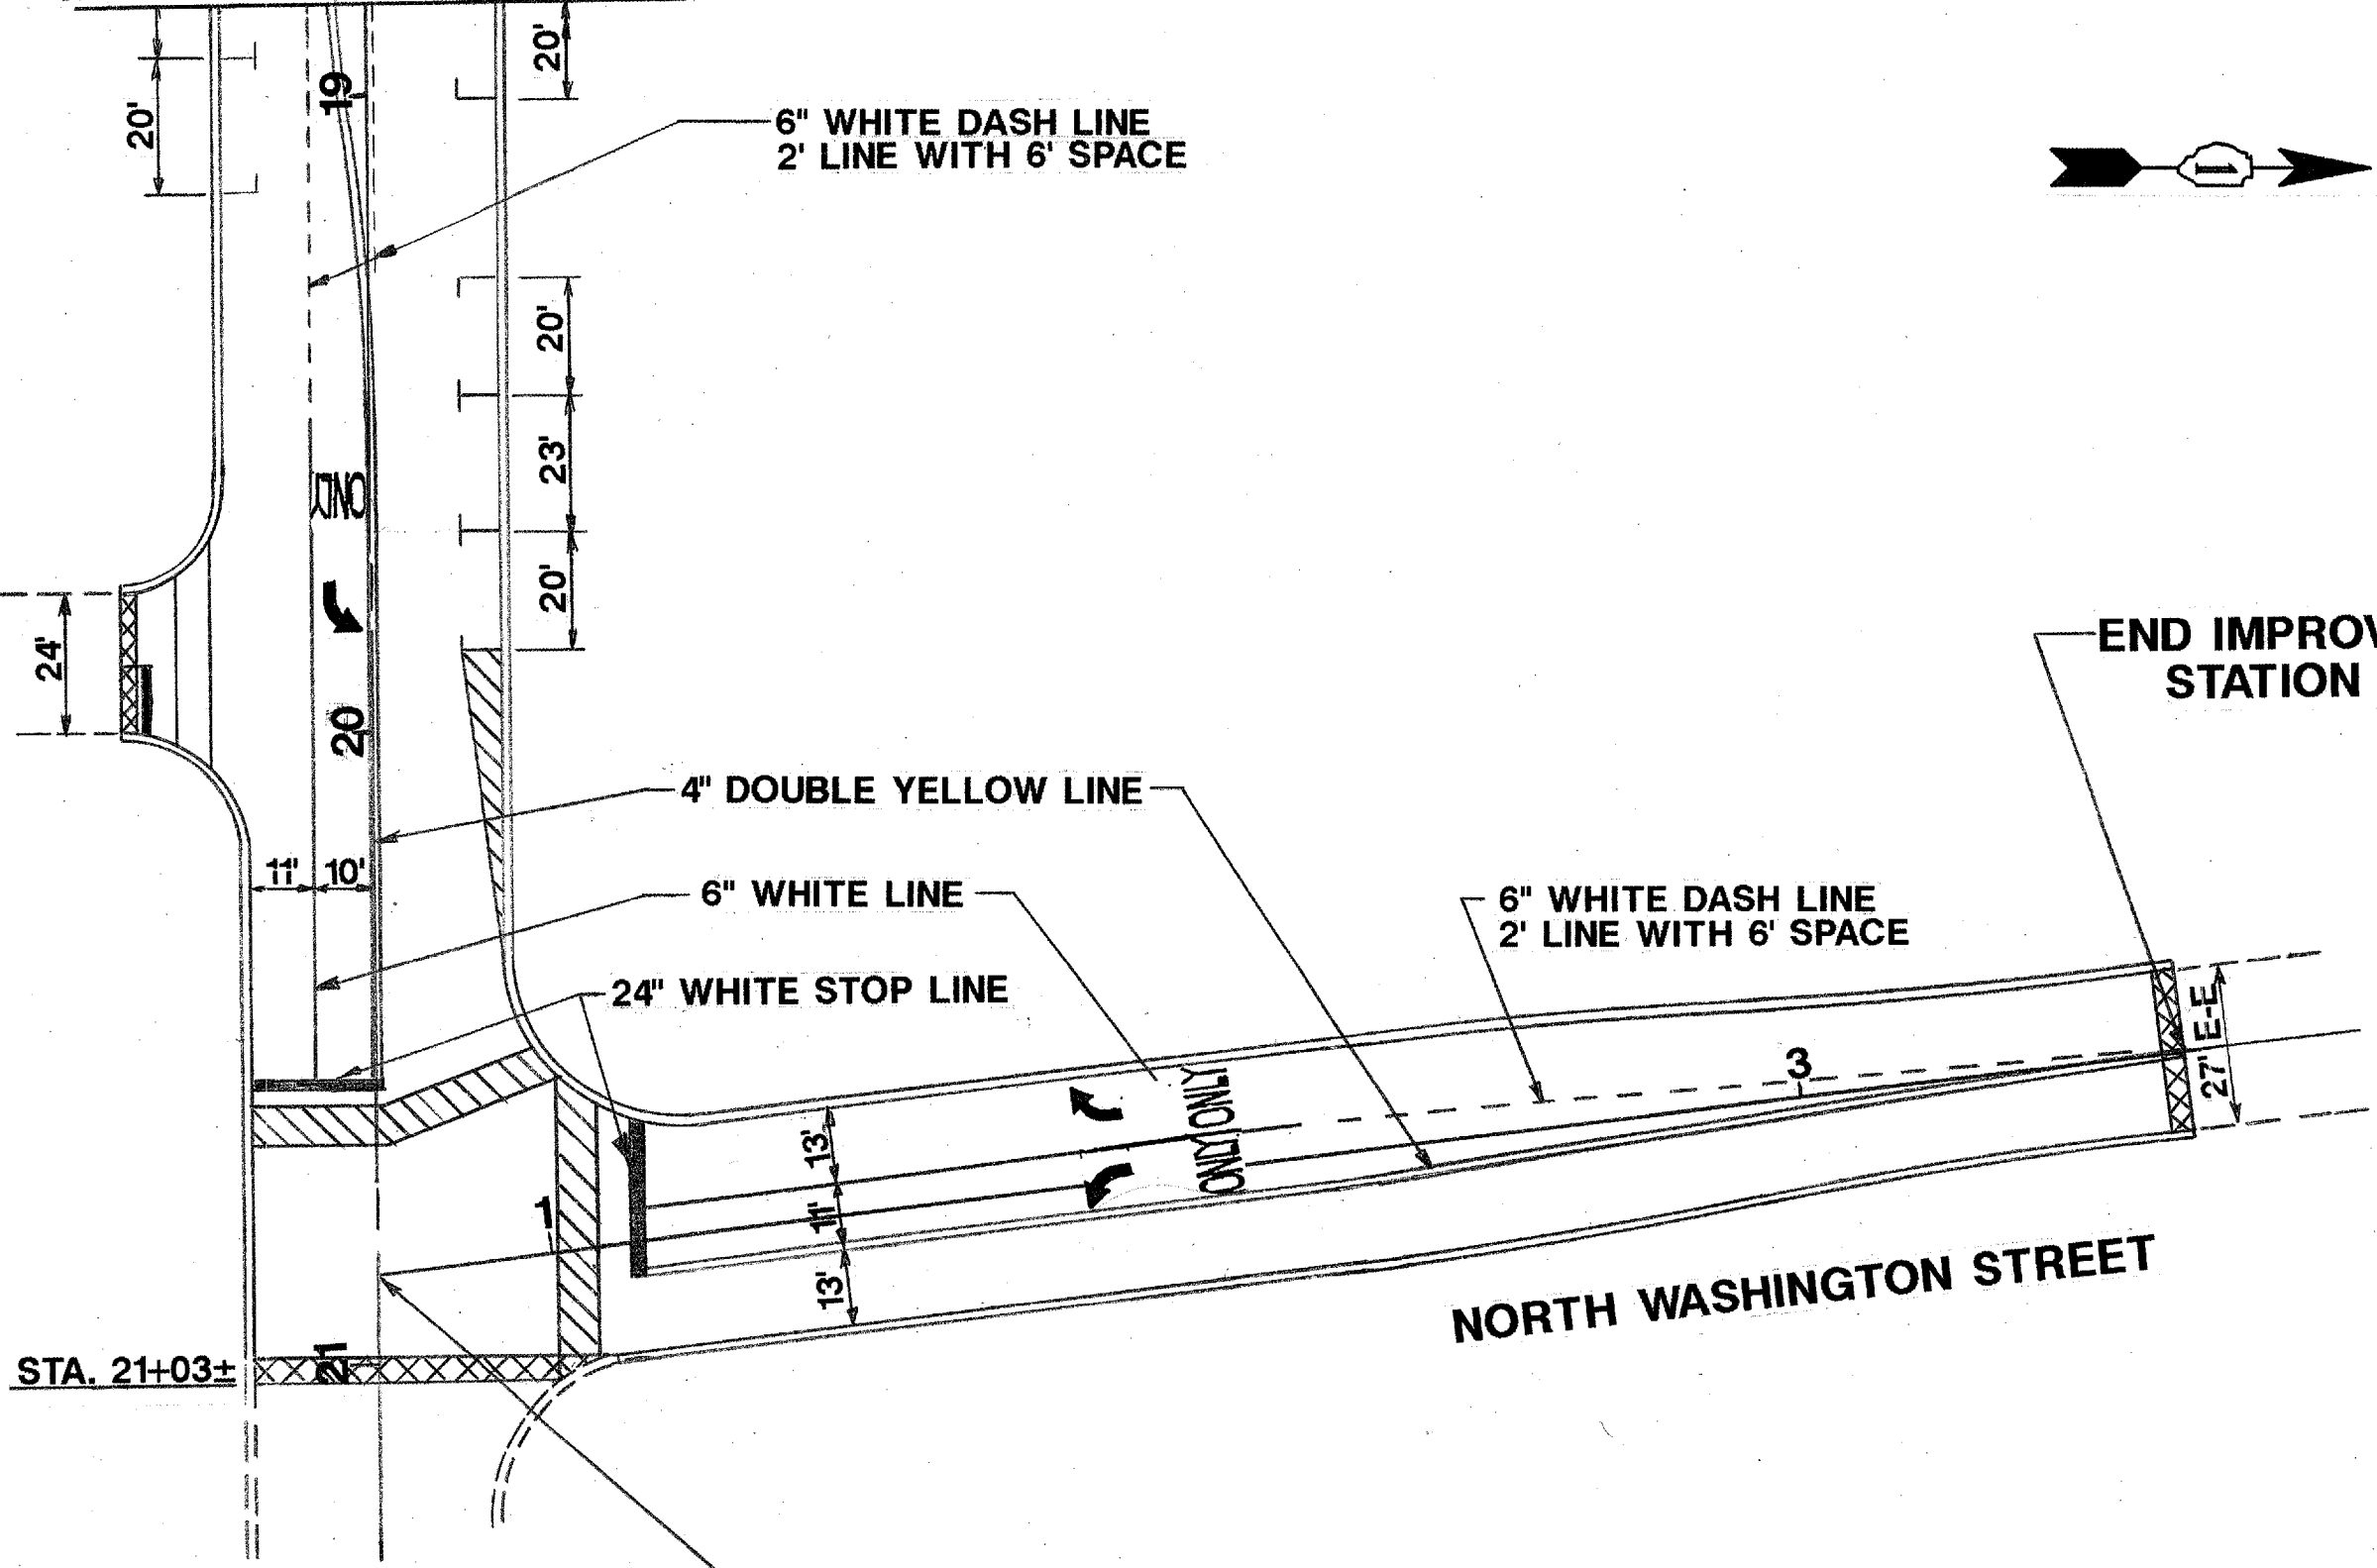

6" WHITE DASH LINE
2' LINE WITH 6' SPACE

4" DOUBLE YELLOW LINE

6" WHITE LINE

24" WHITE STOP LINE

6" WHITE DASH LINE
2' LINE WITH 6' SPACE

END IMPROVEMENT
STATION 3+60

STA. 21+03±

WILSON STREET

NORTH WASHINGTON STREET

STATION EQUATION
STATION 20+85± WILSON STREET=
STATION 0+72± NORTH WASHINGTON STREET