


F.A. RTE.	SECTION	COUNTY	TOTAL SHEETS	SHEET NO.
*	2004-1155G	* *	29	5
STA.		TO STA.		
FED. ROAD DIST. NO.	ILLINOIS	FED. AID PROJECT		
CONTRACT NO. 62871				

** LAKE, COOK AND DUPAGE
* FAP-0334, FAI-290, FAU-2898, FAP-0094

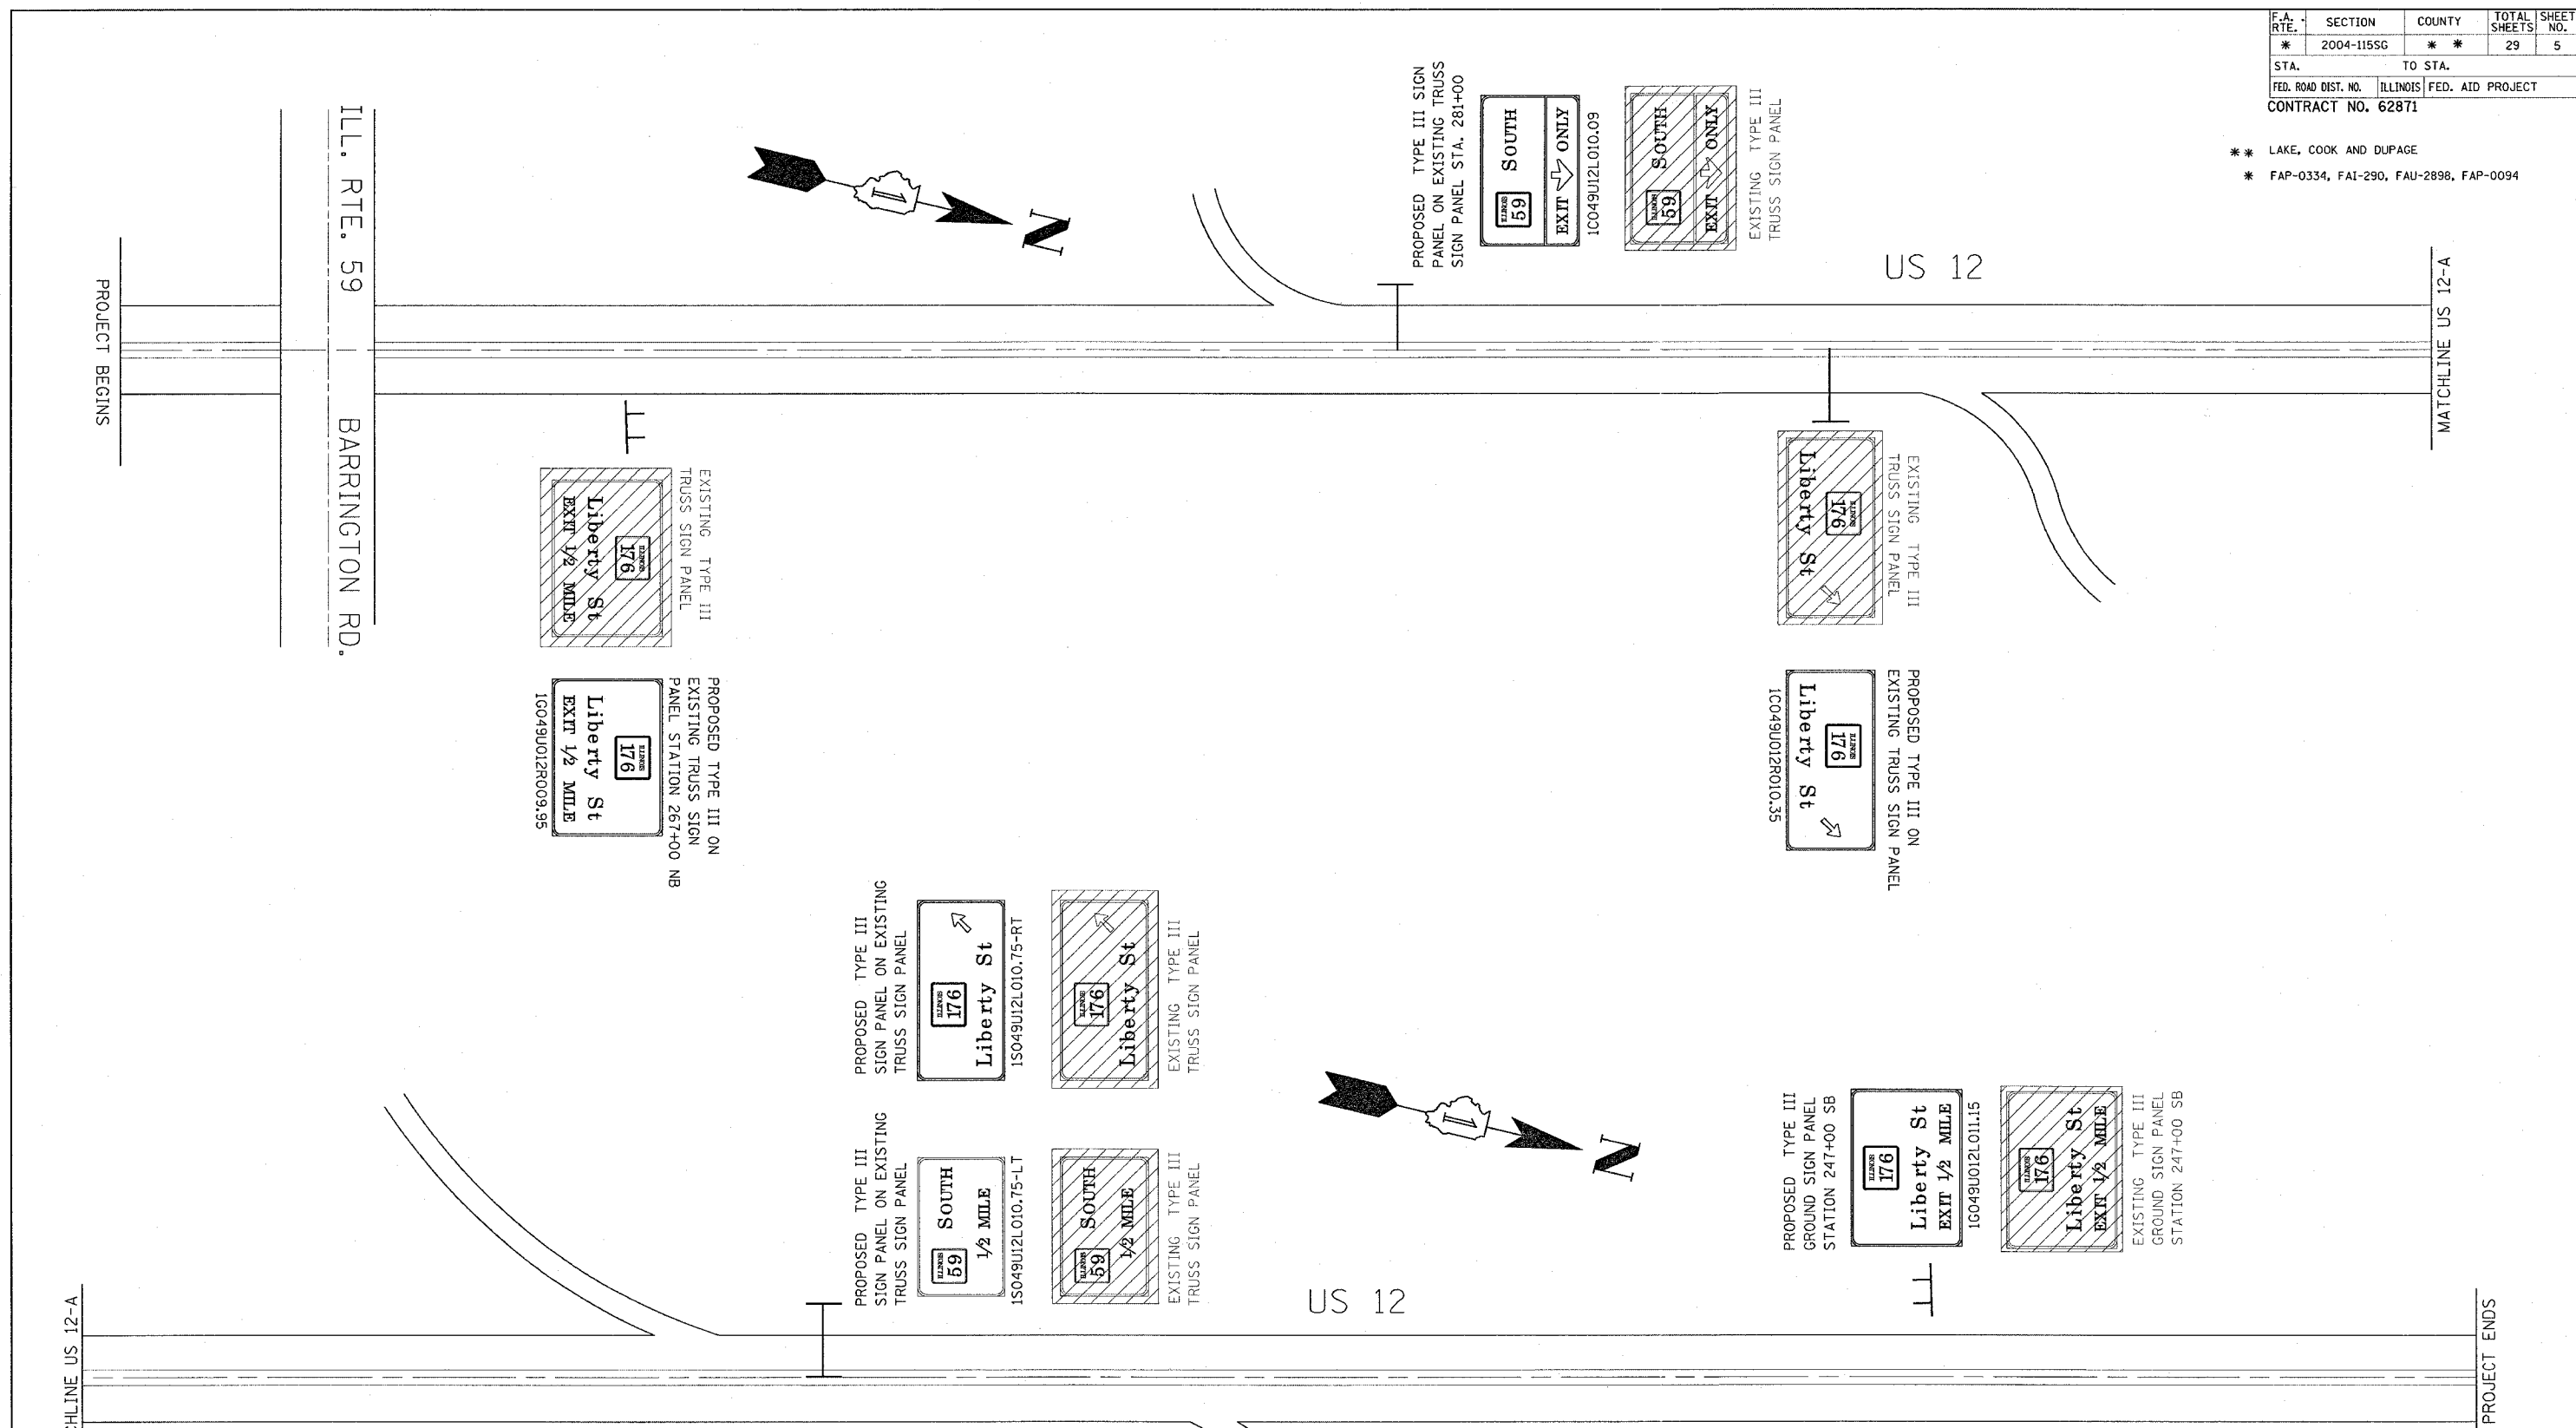

PLOT DATE = 2/8/2005
FILE NAME = #FILEL#
PLOT SCALE = 28.0000' / IN.
REFERENCE = #REF#

REVISIONS	
NAME	DATE

ILLINOIS DEPARTMENT OF TRANSPORTATION
U.S. 12/ILL. 59 @ ILL. 176
SIGNING STRIP MAP

SCALE: VERT. NONE
HORIZ.
DATE 2/8/2005

DRAWN BY: BCK
DESIGNED BY: RDB
CHECKED BY: CS/BAO