


PLOT DATE = 2/8/2005  
 FILE NAME = ILL83 @ I-290 / IN.  
 SHEET NO. = 8  
 REFERENCE = 0000

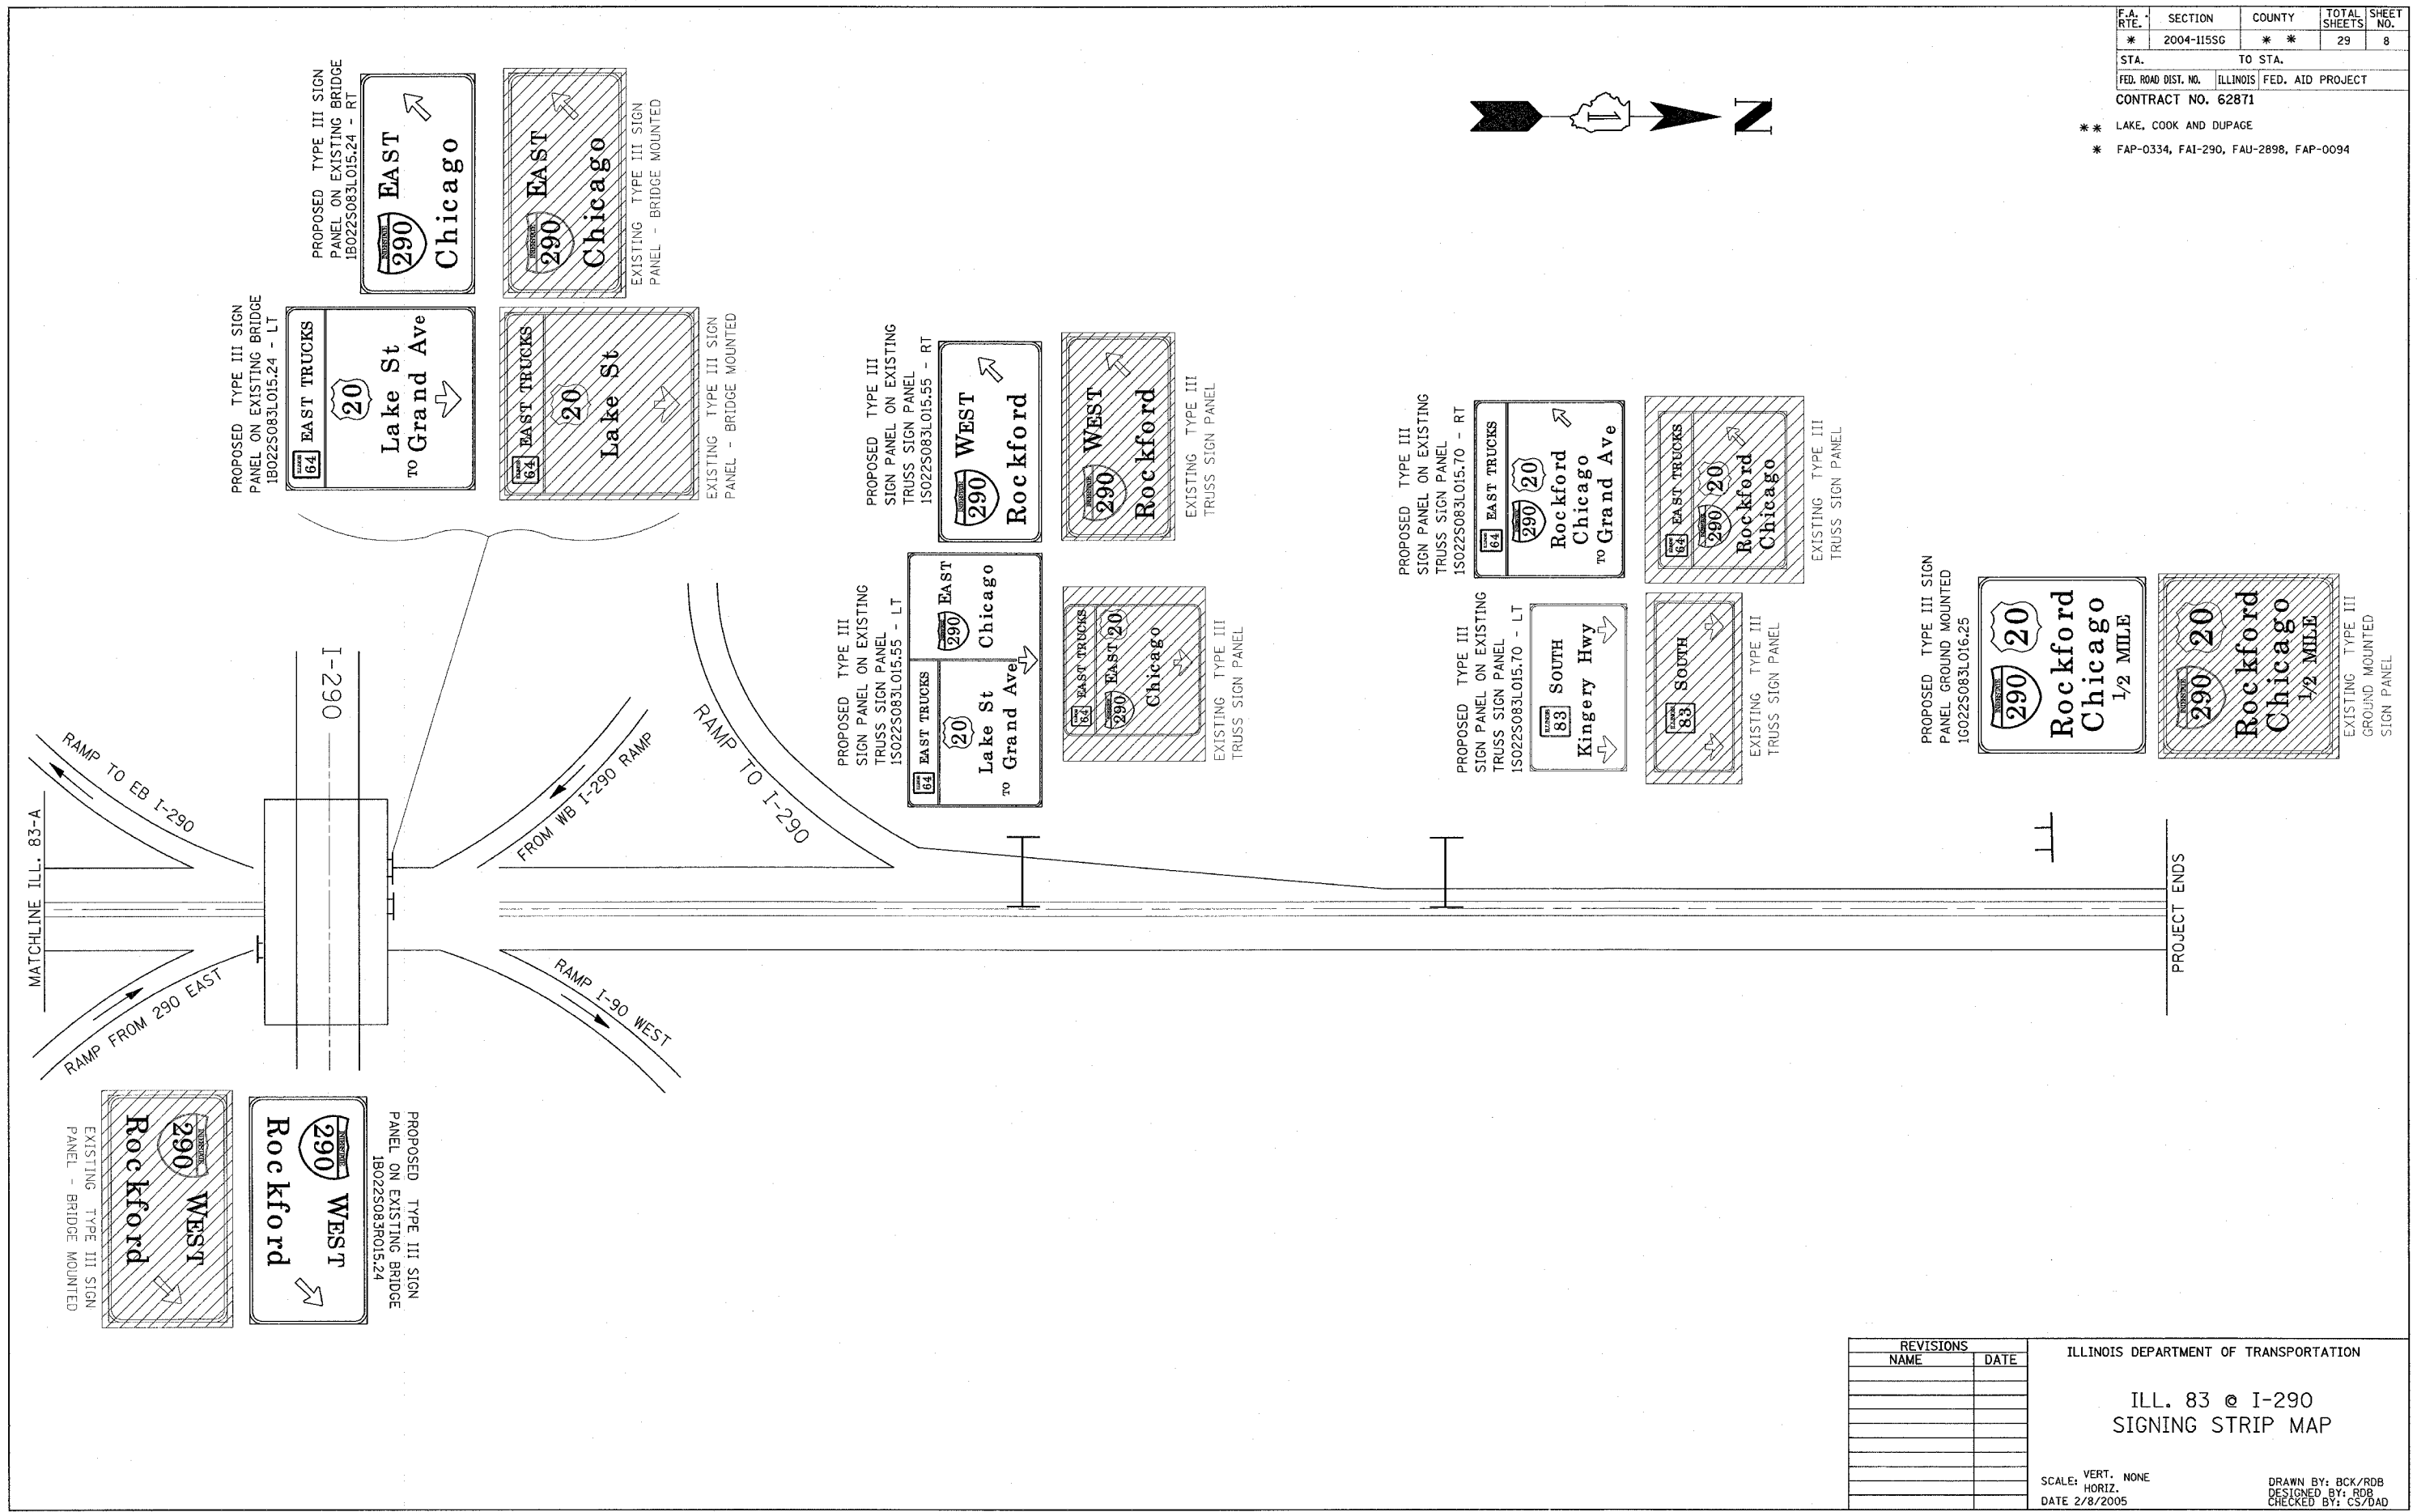

F.A. RTE.	SECTION	COUNTY	TOTAL SHEETS	SHEET NO.
*	2004-1155G	* *	29	8
STA.		TO STA.		
FED. ROAD DIST. NO.		ILLINOIS FED. AID PROJECT		
CONTRACT NO. 62871				

\* \* LAKE, COOK AND DUPAGE  
 \* FAP-0334, FAI-290, FAU-2898, FAP-0094

REVISIONS	
NAME	DATE

ILLINOIS DEPARTMENT OF TRANSPORTATION

**ILL. 83 @ I-290  
SIGNING STRIP MAP**

SCALE: VERT. NONE  
 HORIZ. DATE 2/8/2005

DRAWN BY: BCK/RDB  
 DESIGNED BY: RDB  
 CHECKED BY: CS/OAD