

PLOT DATE = 2/8/2005  
 FILE NAME = #FILE#  
 PLOT SCALE = 20.0000" / IN.  
 REFERENCE = #REF#

F.A. RTE.	SECTION	COUNTY	TOTAL SHEETS	SHEET NO.
*	2004-1155G	**	29	13
STA.		TO STA.		
FED. ROAD DIST. NO.		ILLINOIS FED. AID PROJECT		

CONTRACT NO. 62871  
 \*\* LAKE, COOK AND DUPAGE  
 \* FAP-0334, FAI-290, FAU-2898, FAP-0094

"V" - #6L MATCHLINE

"B" - #6L MATCHLINE

MATCHLINE "194 - C"


MATCHLINE "194 - B"

I-94

I-94

CHURCH ST.

GOLF ROAD

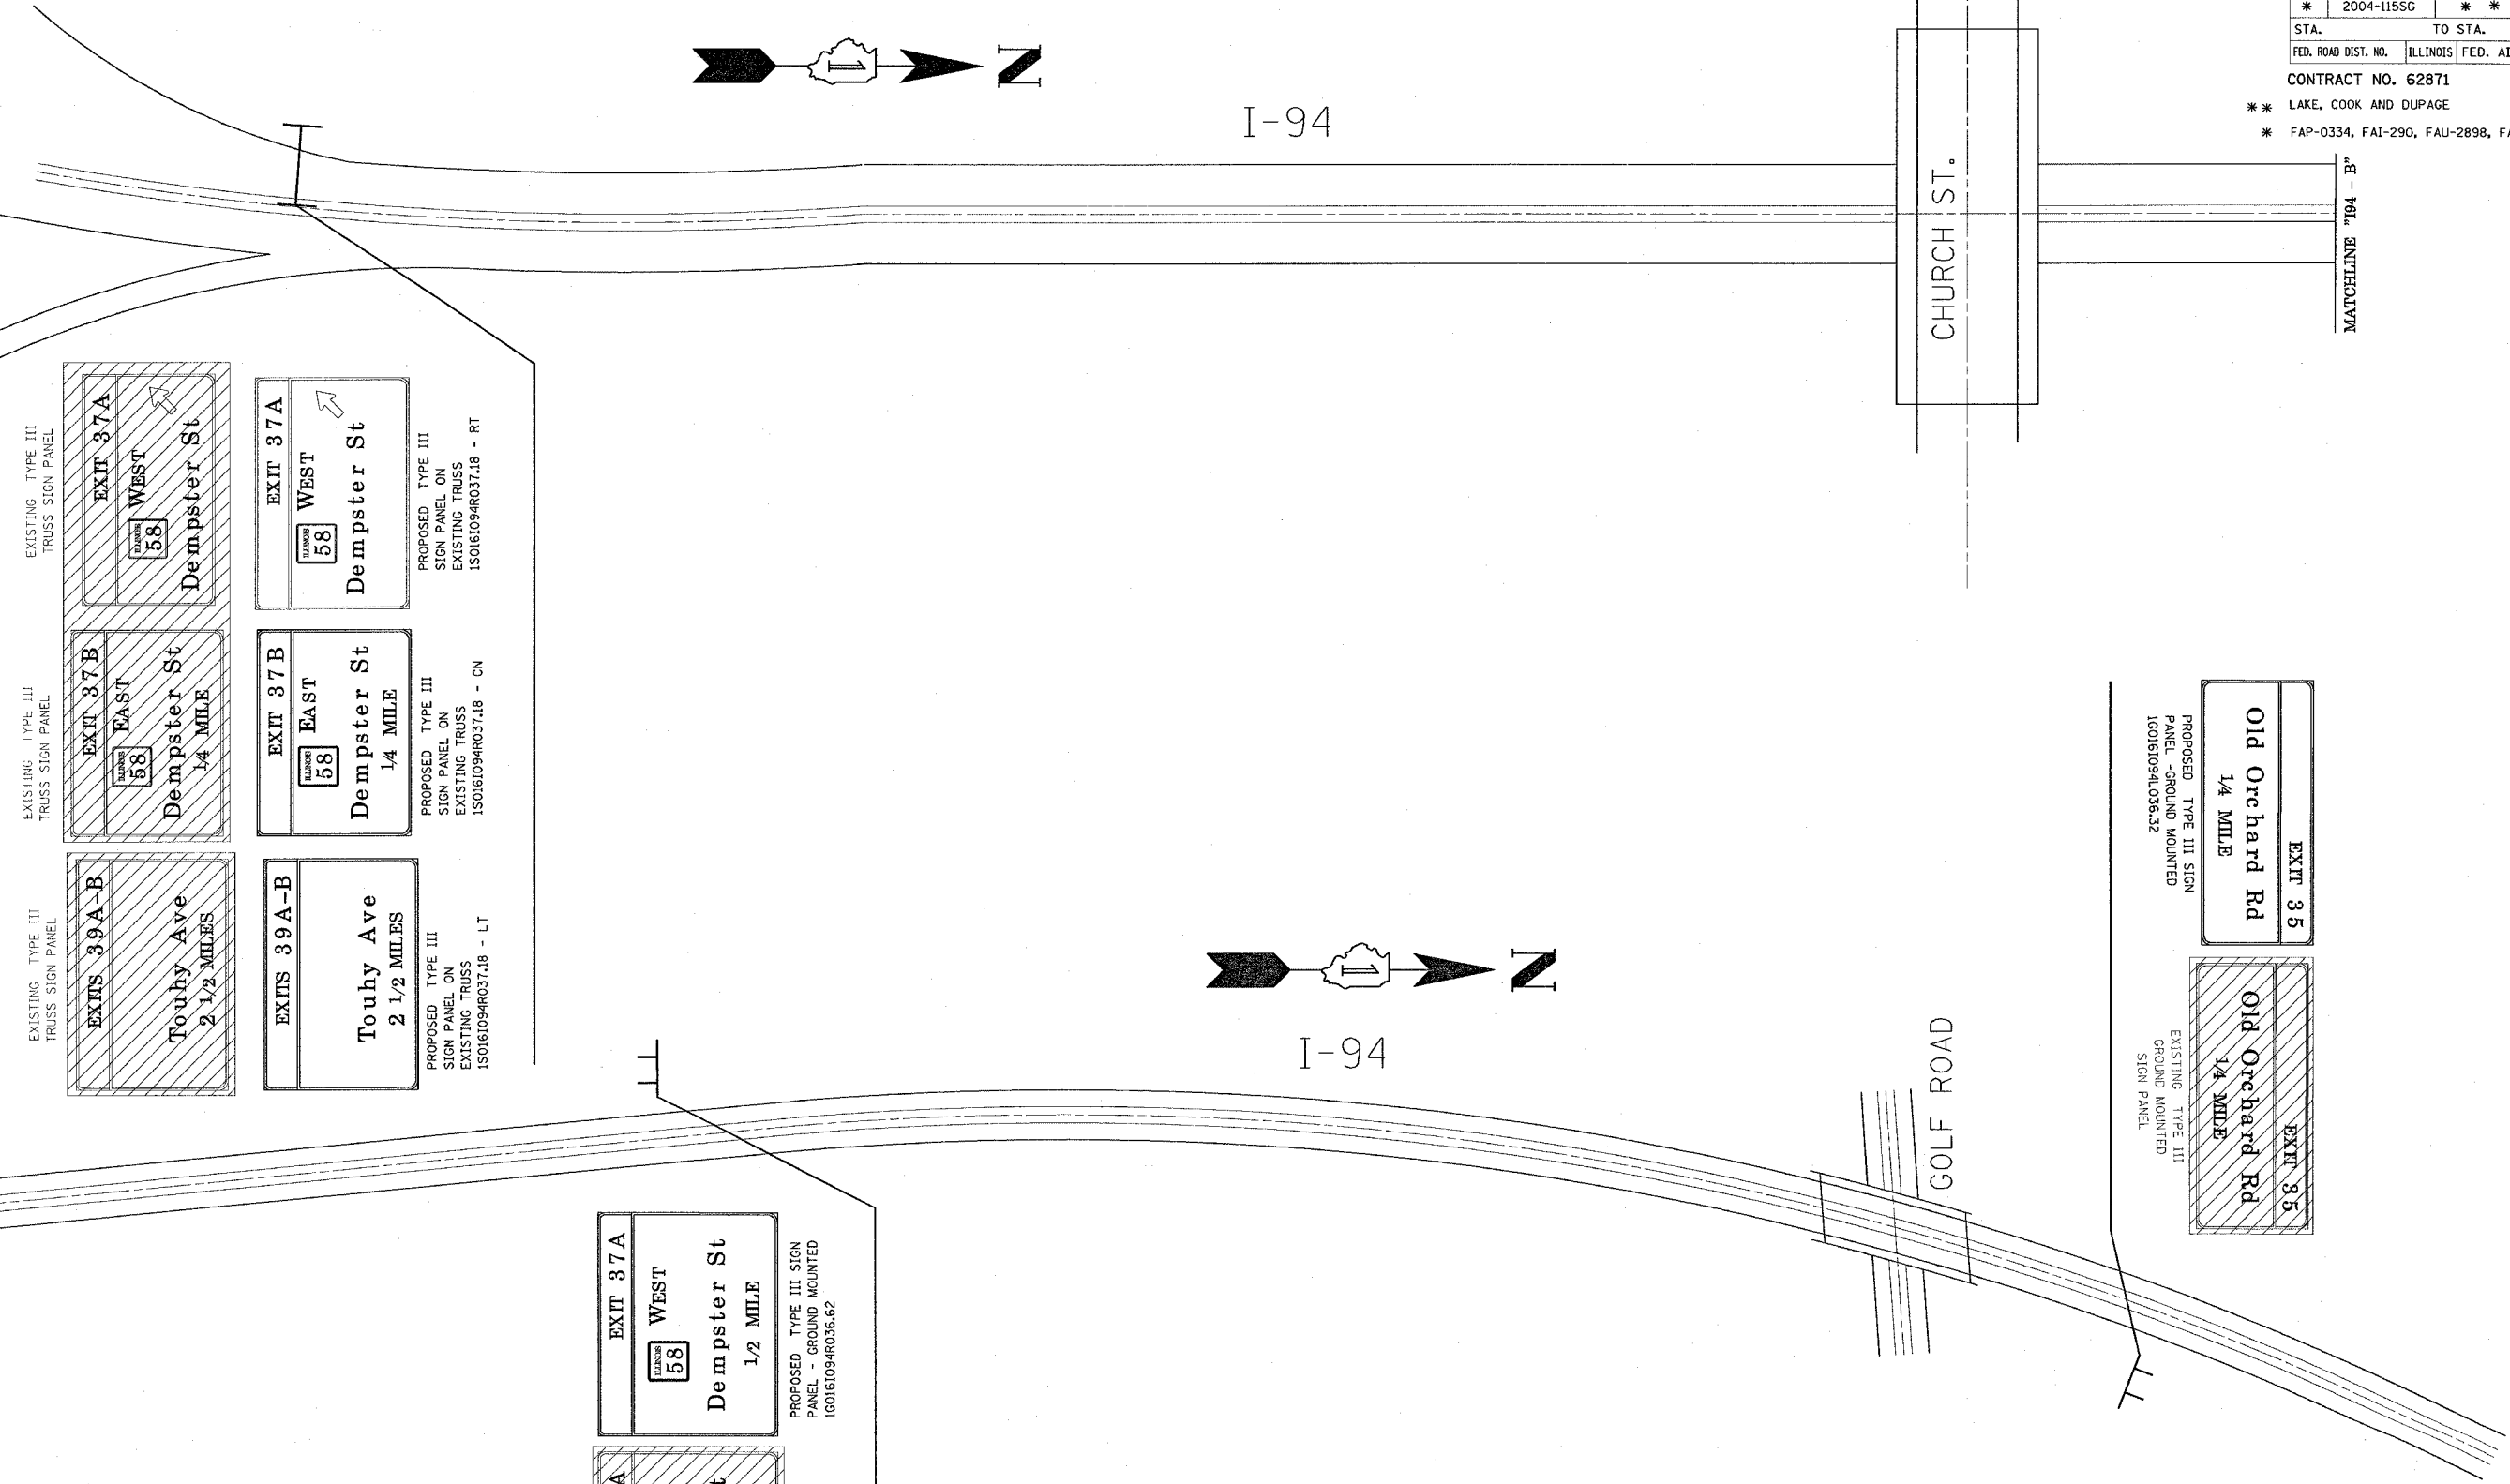

EXISTING TYPE III TRUSS SIGN PANEL

EXISTITS 39A-B  
Touhy Ave  
2 1/2 MILES

EXISTING TYPE III TRUSS SIGN PANEL

EXIT 37B  
EAST  
Dempster St  
1/4 MILE

EXISTING TYPE III TRUSS SIGN PANEL

EXIT 37A  
WEST  
Dempster St

PROPOSED TYPE III SIGN PANEL ON EXISTING TRUSS

EXISTITS 39A-B  
Touhy Ave  
2 1/2 MILES

PROPOSED TYPE III SIGN PANEL ON EXISTING TRUSS

EXIT 37B  
EAST  
Dempster St  
1/4 MILE

PROPOSED TYPE III SIGN PANEL ON EXISTING TRUSS

EXIT 37A  
WEST  
Dempster St

EXISTING TYPE III GROUND MOUNTED SIGN PANEL

EXIT 37A  
WEST  
Dempster St  
1/2 MILE

PROPOSED TYPE III SIGN PANEL - GROUND MOUNTED

EXIT 37A  
WEST  
Dempster St  
1/2 MILE

EXISTING TYPE III GROUND MOUNTED SIGN PANEL

EXIT 35  
Old Orchard Rd  
1/4 MILE

PROPOSED TYPE III SIGN PANEL - GROUND MOUNTED

EXIT 35  
Old Orchard Rd  
1/4 MILE

REVISIONS	
NAME	DATE

ILLINOIS DEPARTMENT OF TRANSPORTATION  
 I-94 (EDENS)  
 DEMPSTER - DUNDEE  
 SIGNING STRIP MAP

SCALE: VERT. NONE  
 HORIZ. DATE 2/8/2005

DRAWN BY: BCK/RDB  
 DESIGNED BY: RDB  
 CHECKED BY: CS/DAD