


F.A. RTE.	SECTION	COUNTY	TOTAL SHEETS	SHEET NO.
*	2004-1155G	**	29	14
STA.		TO STA.		
FED. ROAD DIST. NO.		ILLINOIS FED. AID PROJECT		

CONTRACT NO. 62871
 ** LAKE, COOK AND DUPAGE
 * FAP-0334, FAI-290, FAU-2898, FAP-0094

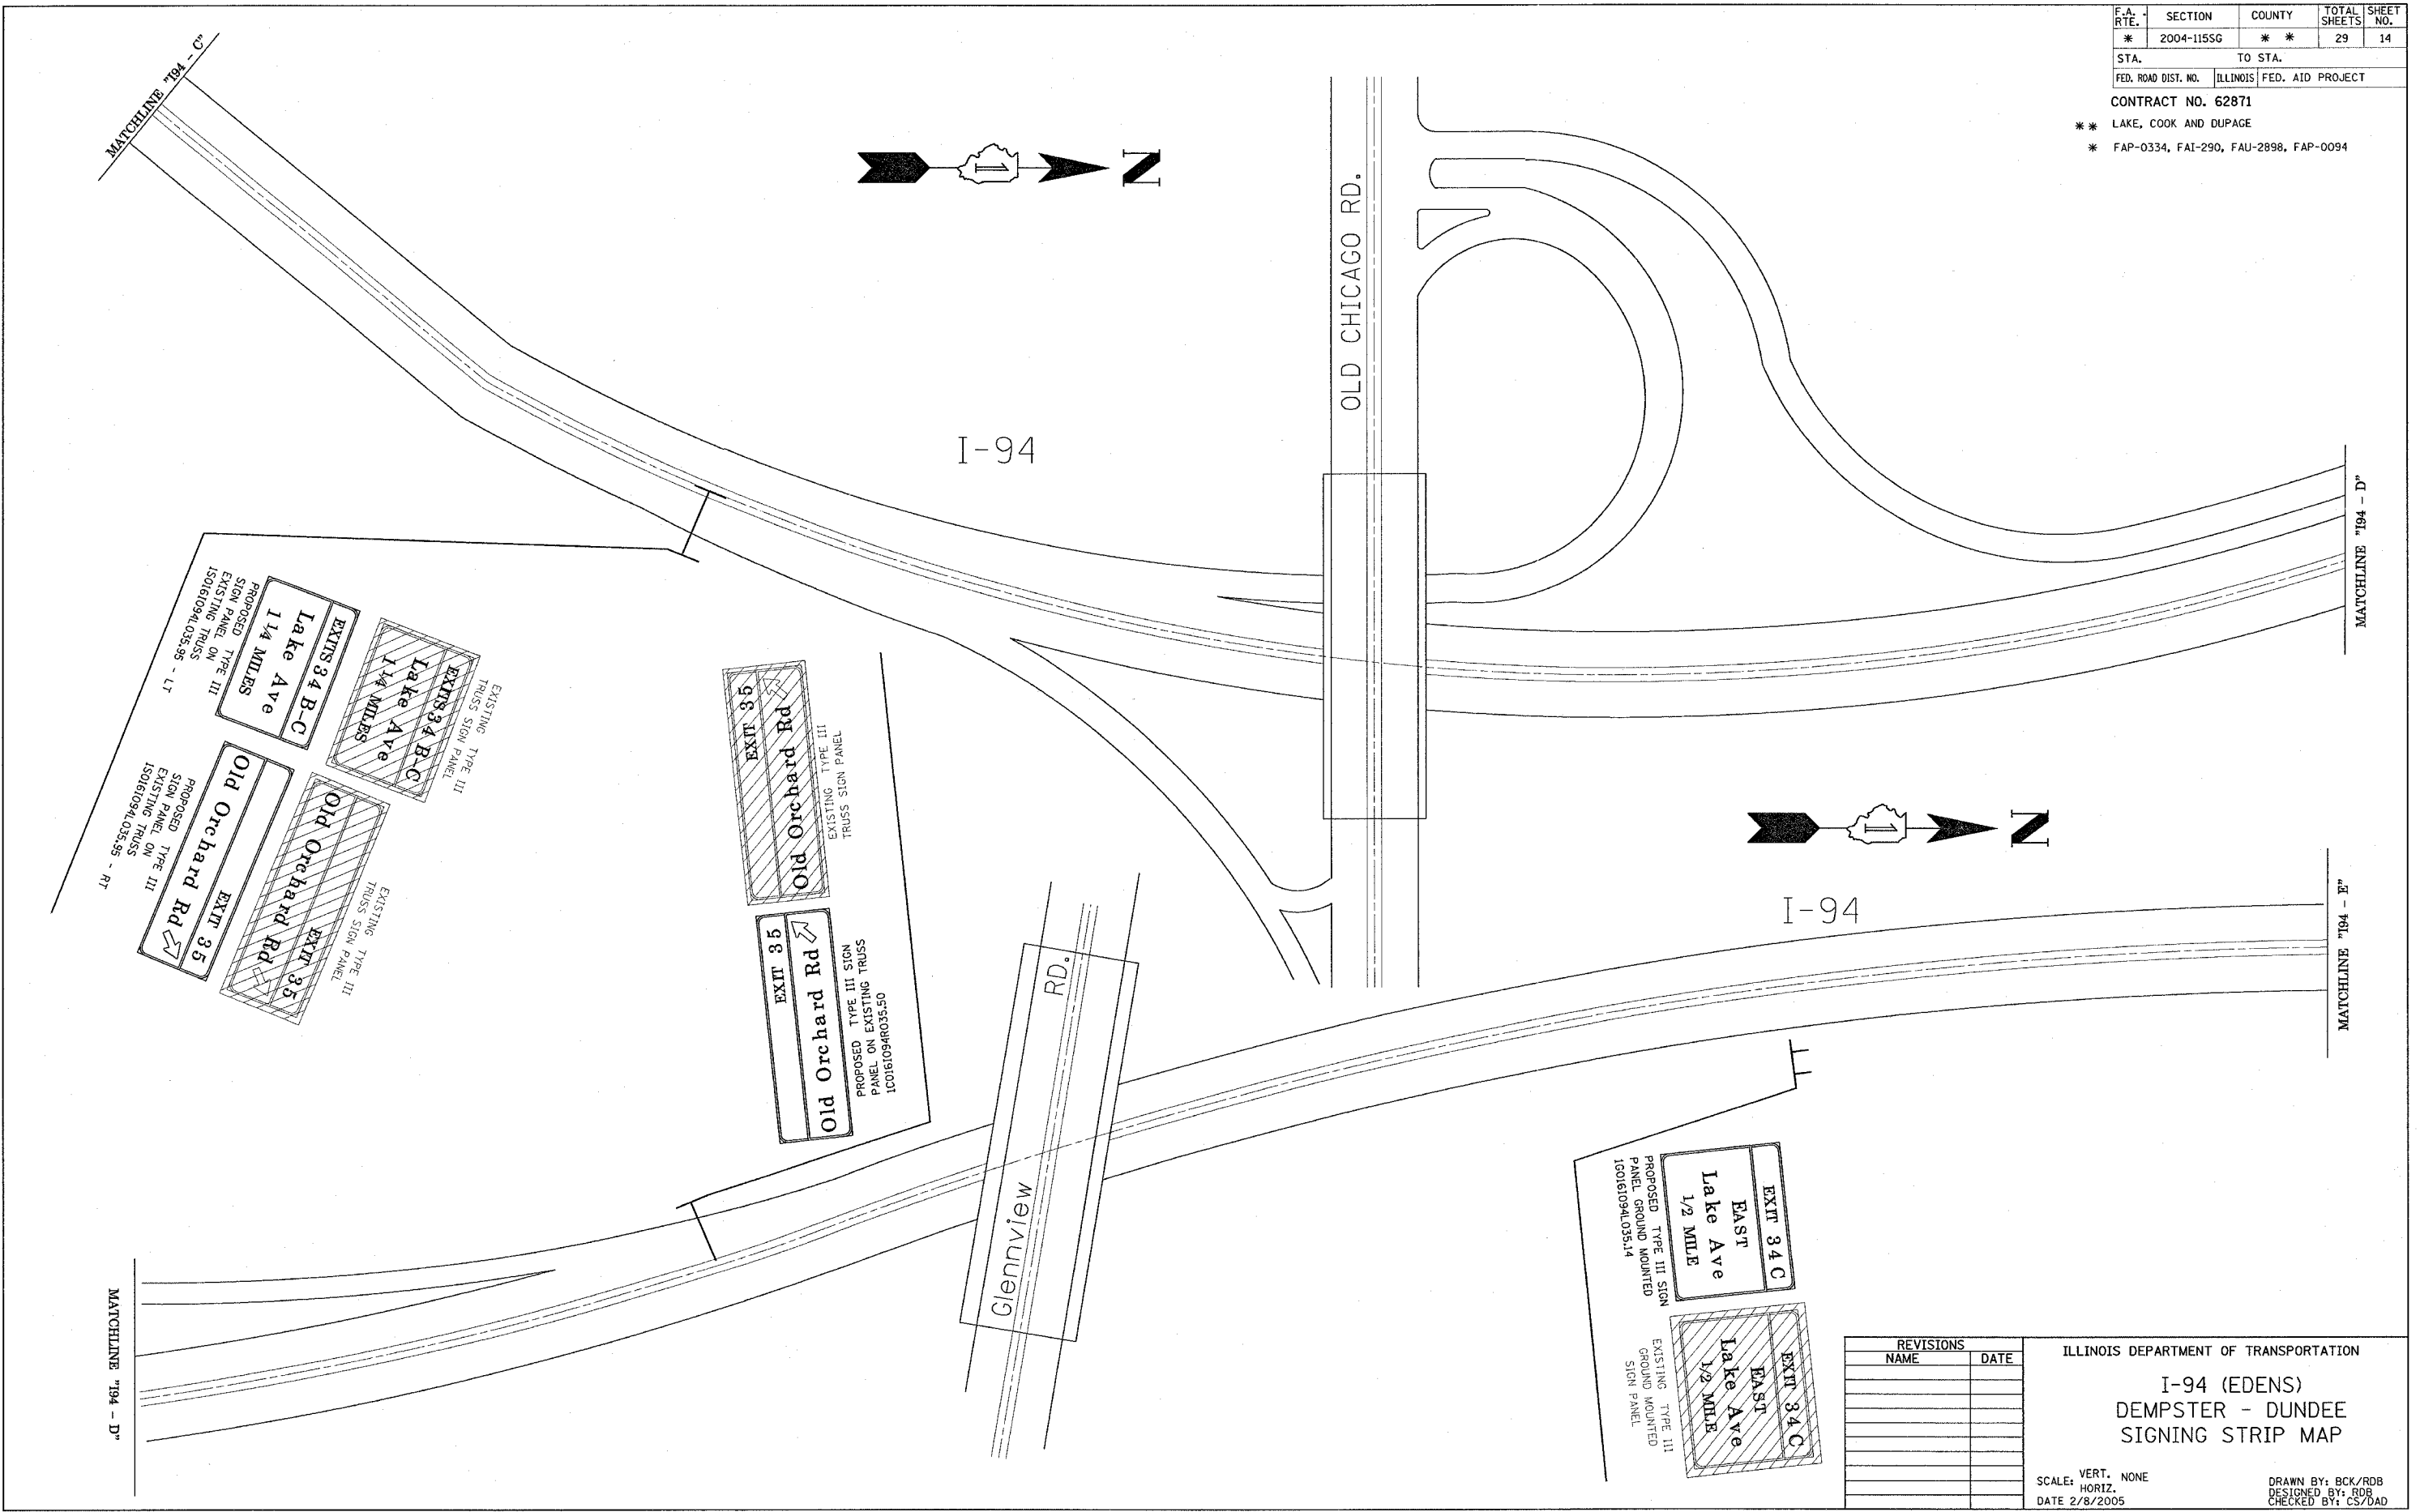

REVISIONS	
NAME	DATE

ILLINOIS DEPARTMENT OF TRANSPORTATION
 I-94 (EDENS)
 DEMPSTER - DUNDEE
 SIGNING STRIP MAP
 SCALE: VERT. NONE
 HORIZ. 1" = 2000'
 DATE 2/8/2005
 DRAWN BY: BCK/RDB
 DESIGNED BY: RDB
 CHECKED BY: CS/DAD

PLOT DATE = 2/8/2005
 FILE NAME = FILEL1
 PLOT SCALE = 28.0000
 REFERENCE =

C:\p7\an\7n.ctb:01:CT