



F.A. RTE.	SECTION	COUNTY	TOTAL SHEETS	SHEET NO.
*	2004-1155G	**	29	16
STA.		TO STA.		
FED. ROAD DIST. NO.	ILLINOIS	FED. AID PROJECT		

CONTRACT NO. 62871
 ** LAKE, COOK AND DUPAGE
 * FAP-0334, FAI-290, FAU-2898, FAP-0094

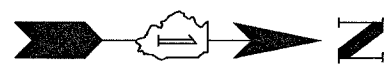

EXIT 34 A
 SOUTH
 41
 Skokie Rd
 PROPOSED TYPE III ON
 EXISTING TRUSS SIGN
 ICC161094R03395

EXIT 34 A
 SOUTH
 41
 Skokie Rd
 EXISTING TYPE III
 TRUSS SIGN PANEL

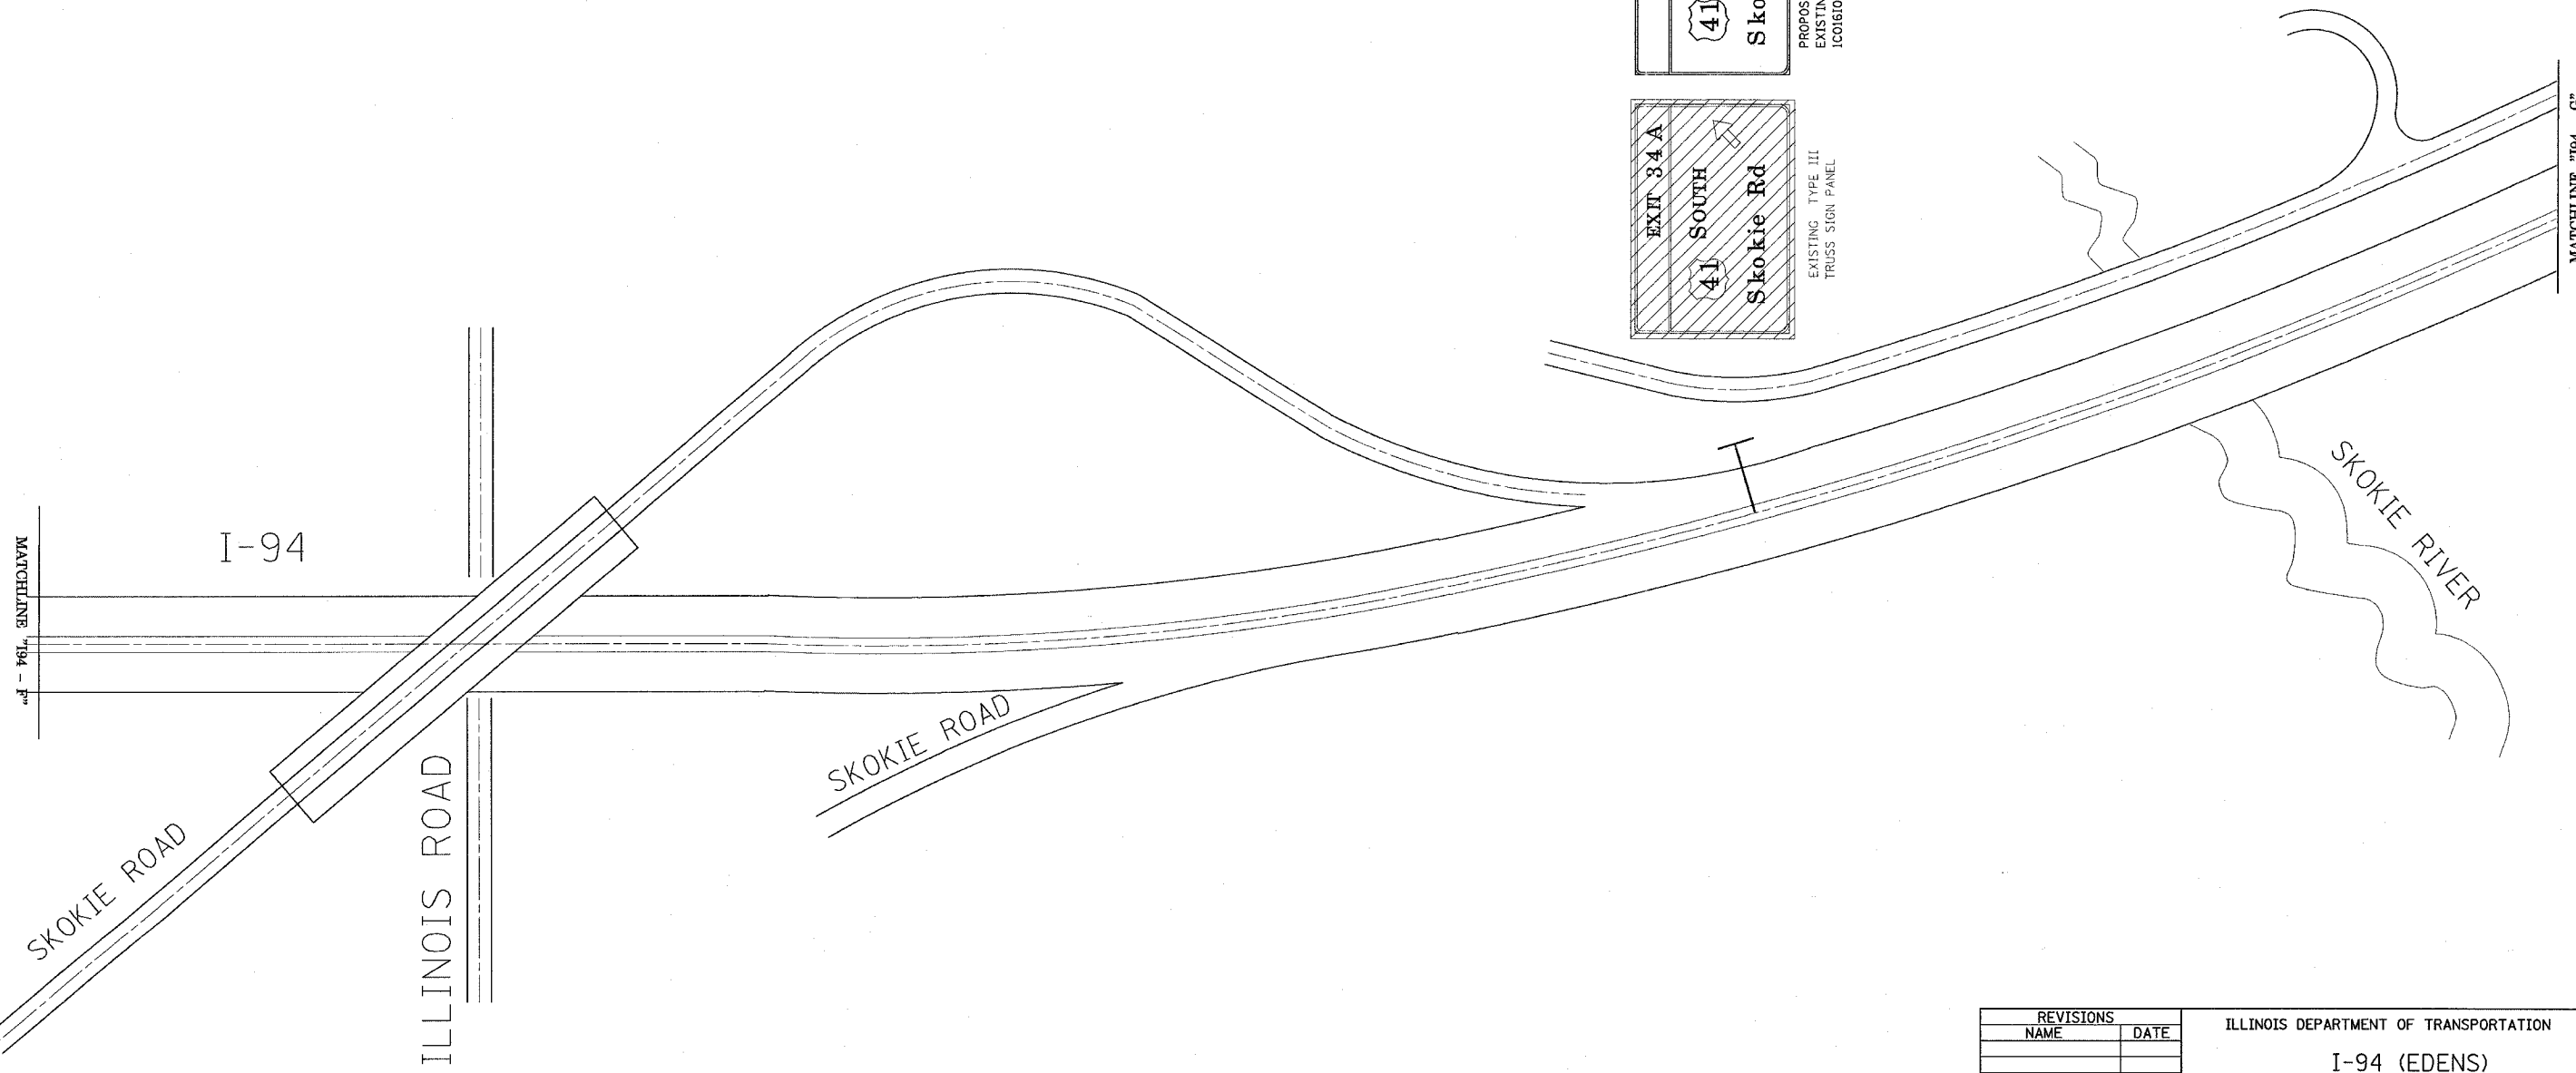

PLOT DATE = 2/8/2005
 FILE NAME = #FILE#
 PLOT SCALE = 28.0000' / IN.
 REFERENCE = #REF#

REVISIONS	
NAME	DATE

ILLINOIS DEPARTMENT OF TRANSPORTATION
 I-94 (EDENS)
 DEMPSTER - DUNDEE
 SIGNING STRIP MAP
 SCALE: VERT. NONE
 HORIZ.
 DATE 2/8/2005
 DRAWN BY: BCK/RDB
 DESIGNED BY: RDB
 CHECKED BY: CS/DAD