

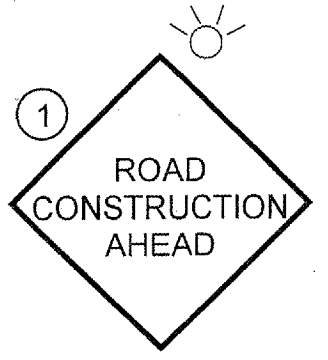


ROUTE	SECTION	COUNTY	TOTAL SHEETS	SHEET NUMBER
FAP 352	46-1SB-I-1	LAKE	11	4

CONTRACT 62874

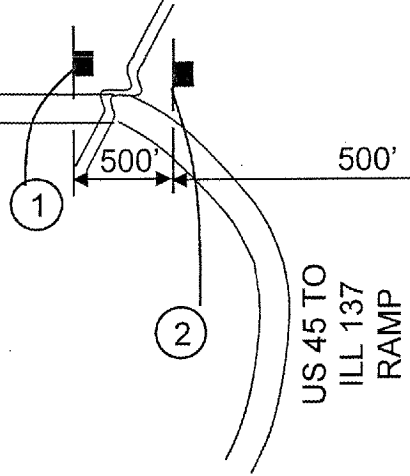


W20 - 1(0) - 48

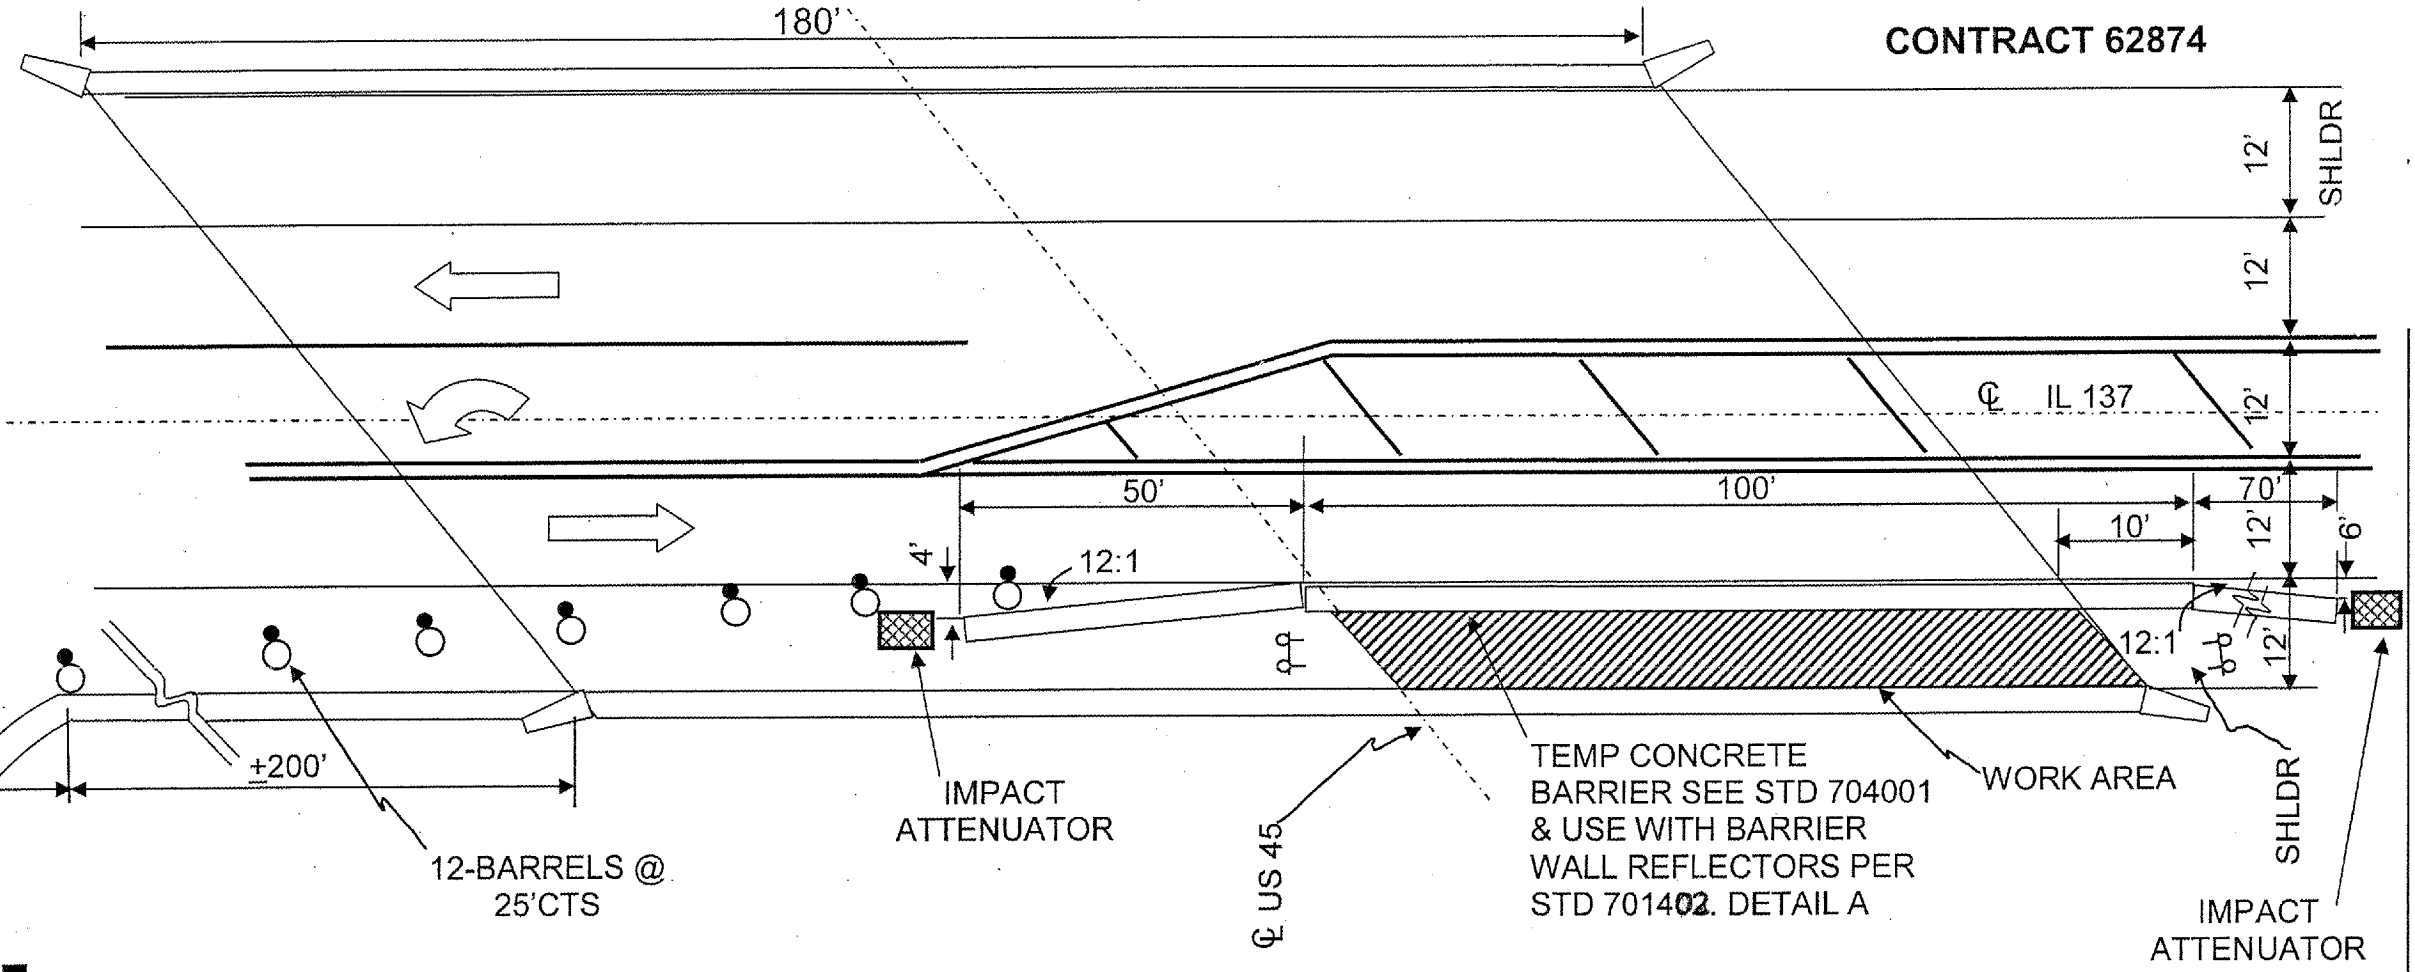


SYMBOLS

- TYPE III BARRICADE WITH FLASHING LIGHTS
- DIRECTION OF TRAFFIC
- DRUM WITH STEADY BURNING LIGHT
- IMPACT ATTENUATOR
- TEMP CONCRETE BARRIER

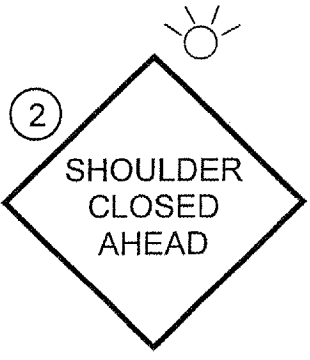

GENERAL NOTES:
 TRAFFIC CONTROL ON US 45 WILL BE ACCORDING TO STANDARD 701422 AND AS SPECIFIED IN SPECIAL PROVISION "KEEPING ARTERIAL ROADWAYS OPEN TO TRAFFIC".

COST OF ADDITIONAL TRAFFIC CONTROL ITEMS SHOWN ON THIS SHEET ARE INCLUDED IN THE COST OF "TRAFFIC CONTROL AND PROTECTION STANDARD 701422".

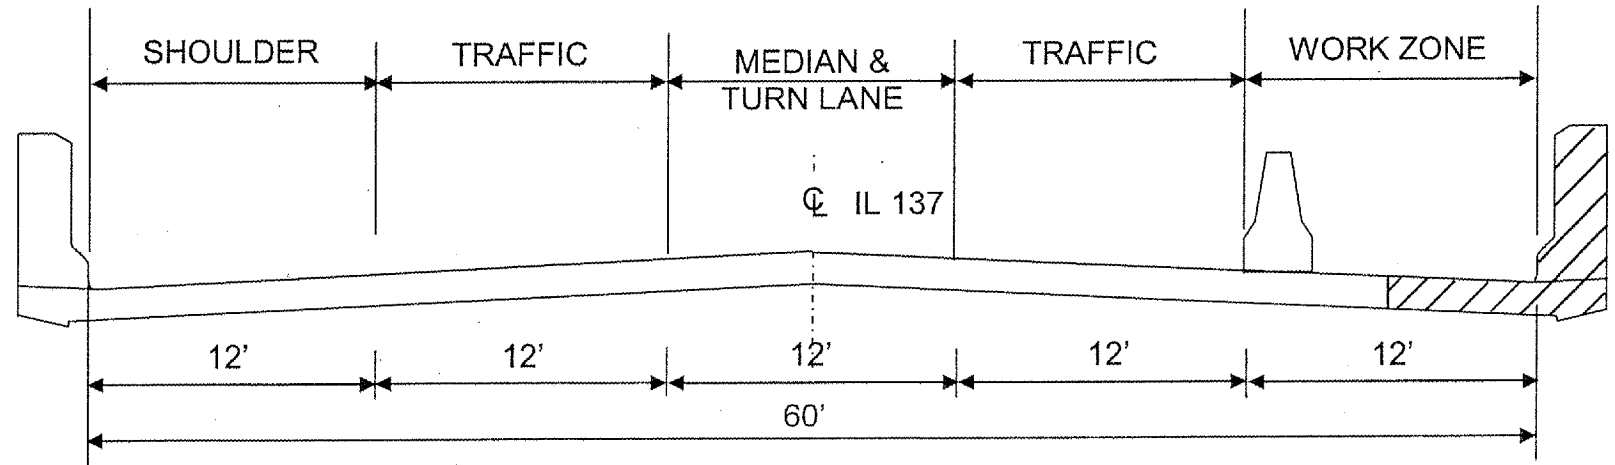

LOOKING NORTH

ILLINOIS DEPARTMENT OF TRANSPORTATION
 TRAFFIC STAGING
 FOR IL 137
 OVER US 45
 (SN 049-0776)