
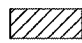
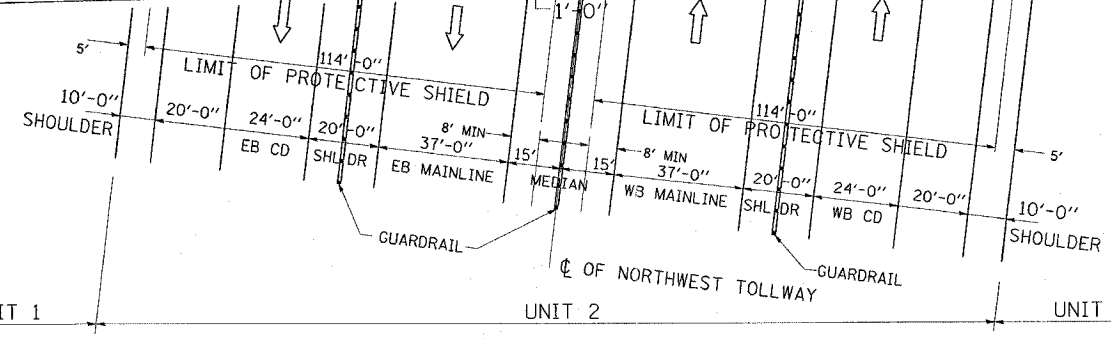
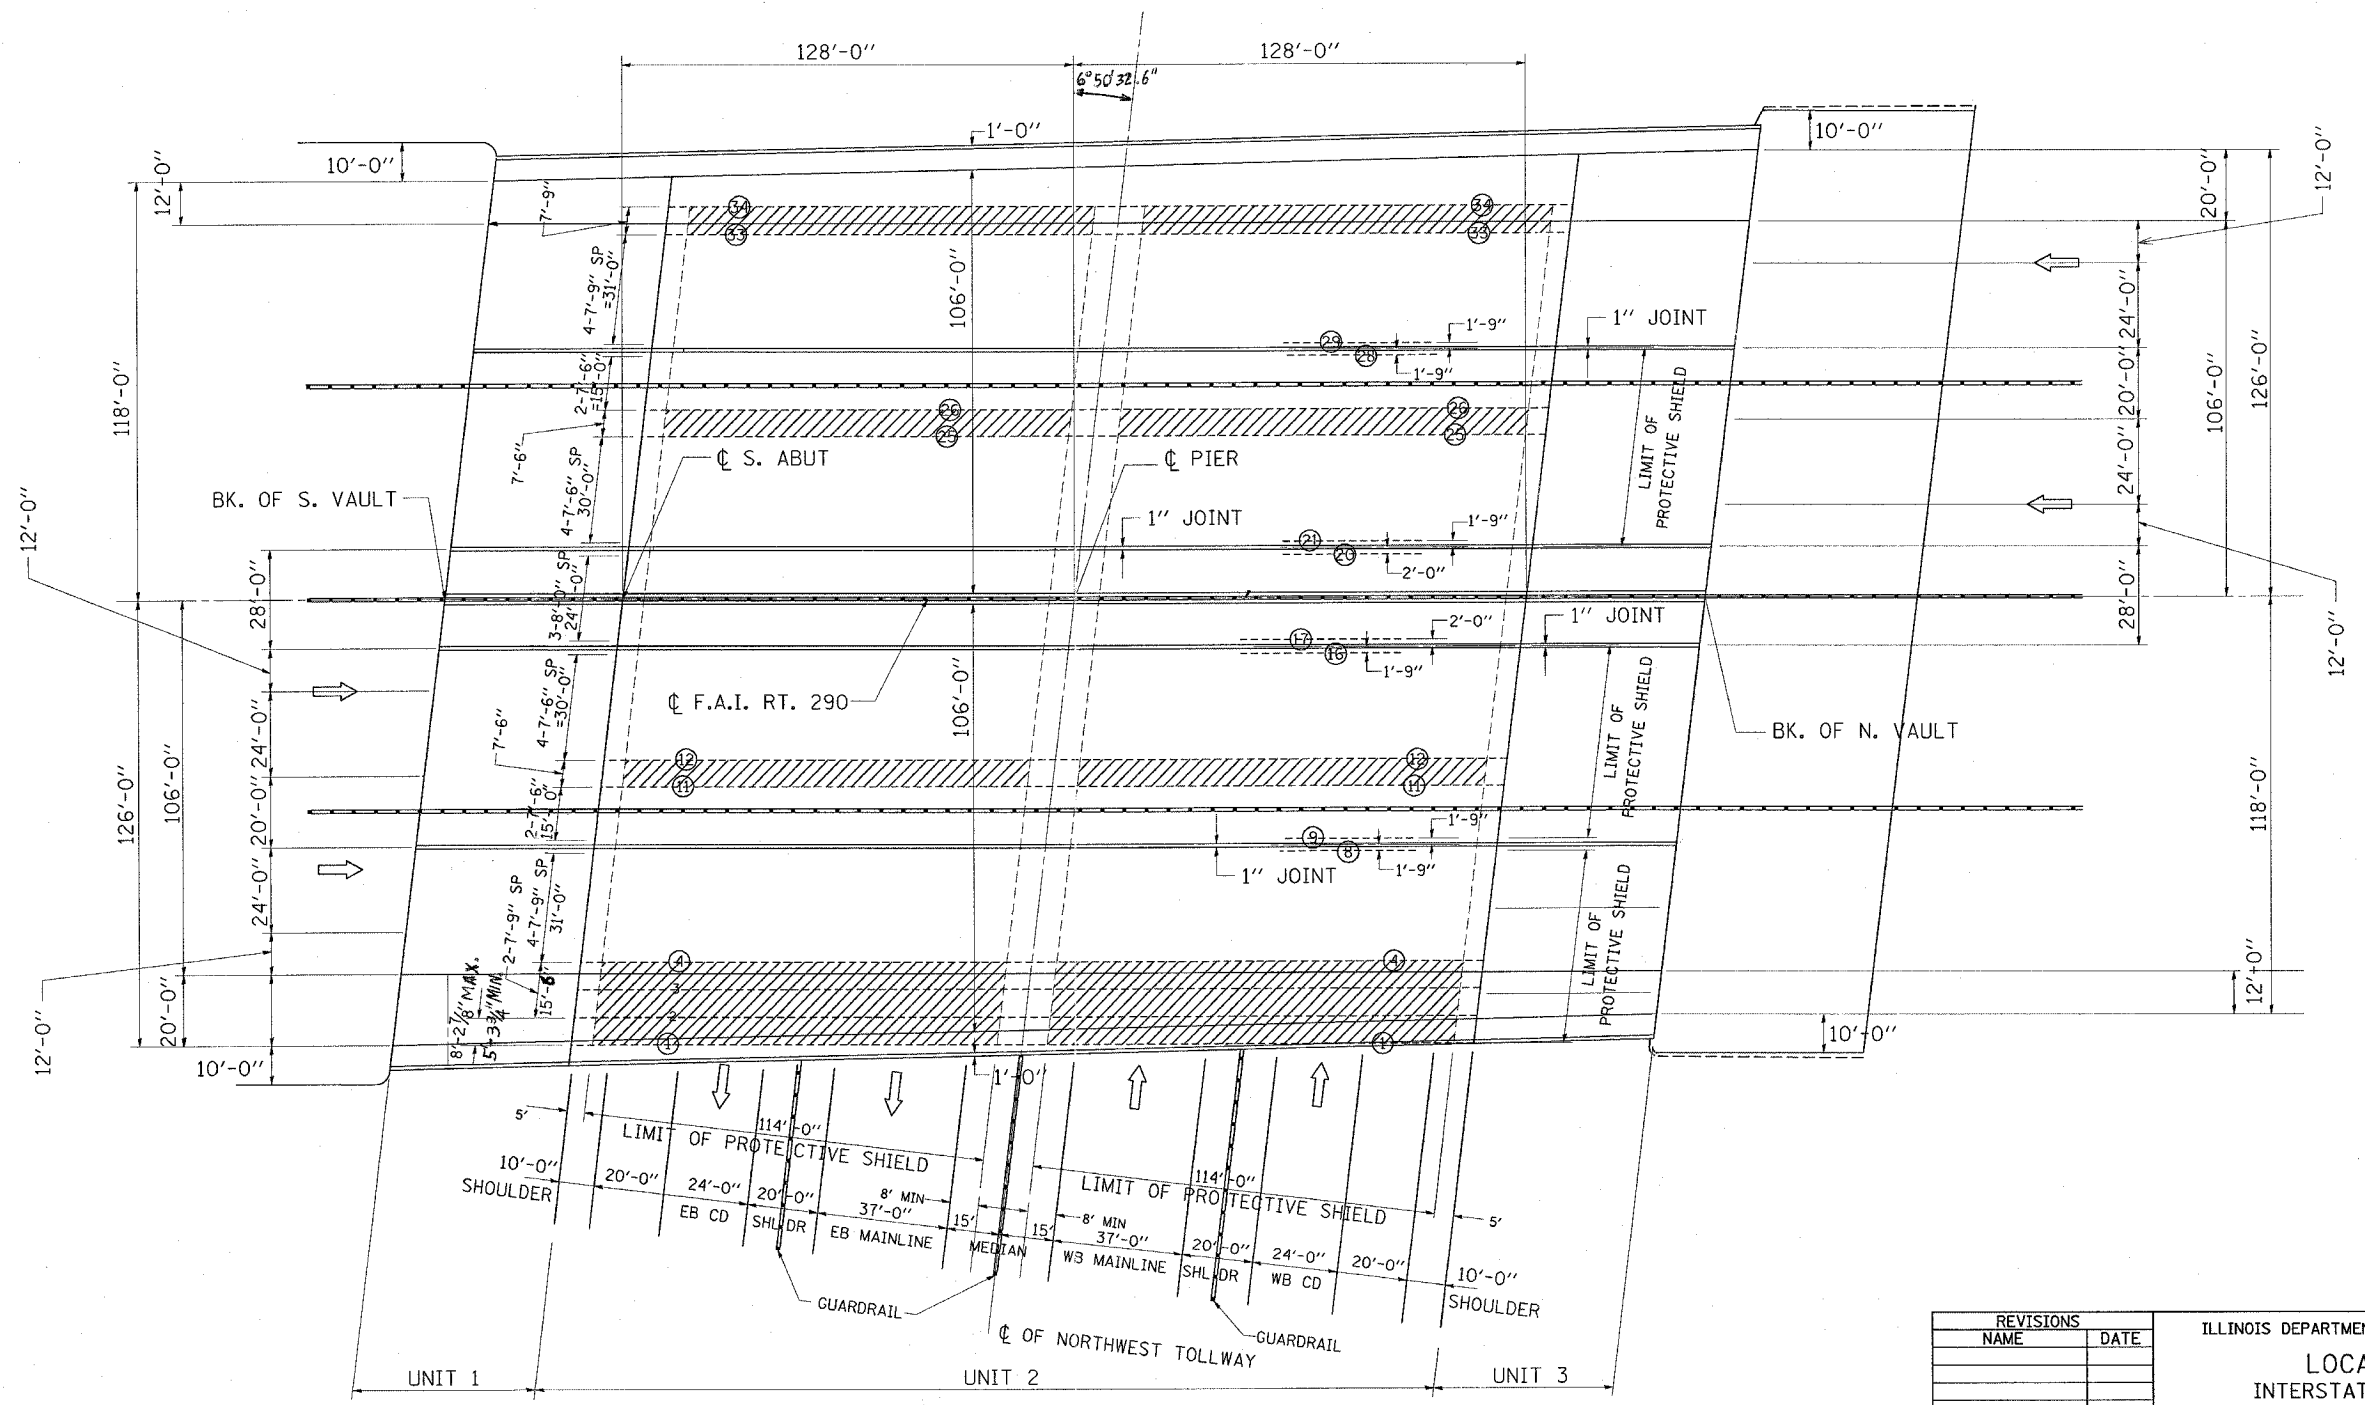


F.A.I. RTE.	SECTION	COUNTY	TOTAL SHEETS	SHEET NO.
290	2004-120-BR	COOK	21	6
STA.		TO STA.		
FED. ROAD DIST. NO.		ILLINOIS FED. AID PROJECT		

SHEET 2 OF 2, LOCATION 1

 LIMIT OF PERMANENT PROTECTIVE SHIELD
 PROVIDE PERMANENT PROTECTIVE SHIELDING BETWEEN BEAM NO. 1-4, 11-12, 25-26 AND 33-34 IN STEEL GIRDER SPANS ONLY

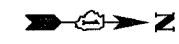

REVISIONS	
NAME	DATE

ILLINOIS DEPARTMENT OF TRANSPORTATION
LOCATION 1
 INTERSTATE ROUTE 290
 OVER INTERSTATE ROUTE 90
 PROTECTIVE SHIELD DETAILS
 S.N. 016-0977

SCALE: VERT. / HORIZ. / DATE 2/01/05
 DRAWN BY SHB / CHECKED BY