
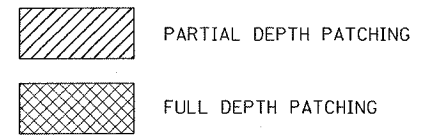


F.A.I. RTE.	SECTION	COUNTY	TOTAL SHEETS	SHEET NO.
290	2004-120-BR	COOK	21	7
STA.		TO STA.		
FED. ROAD DIST. NO.	ILLINOIS	FED. AID PROJECT		

SHEET 1 OF 2, LOCATION 2

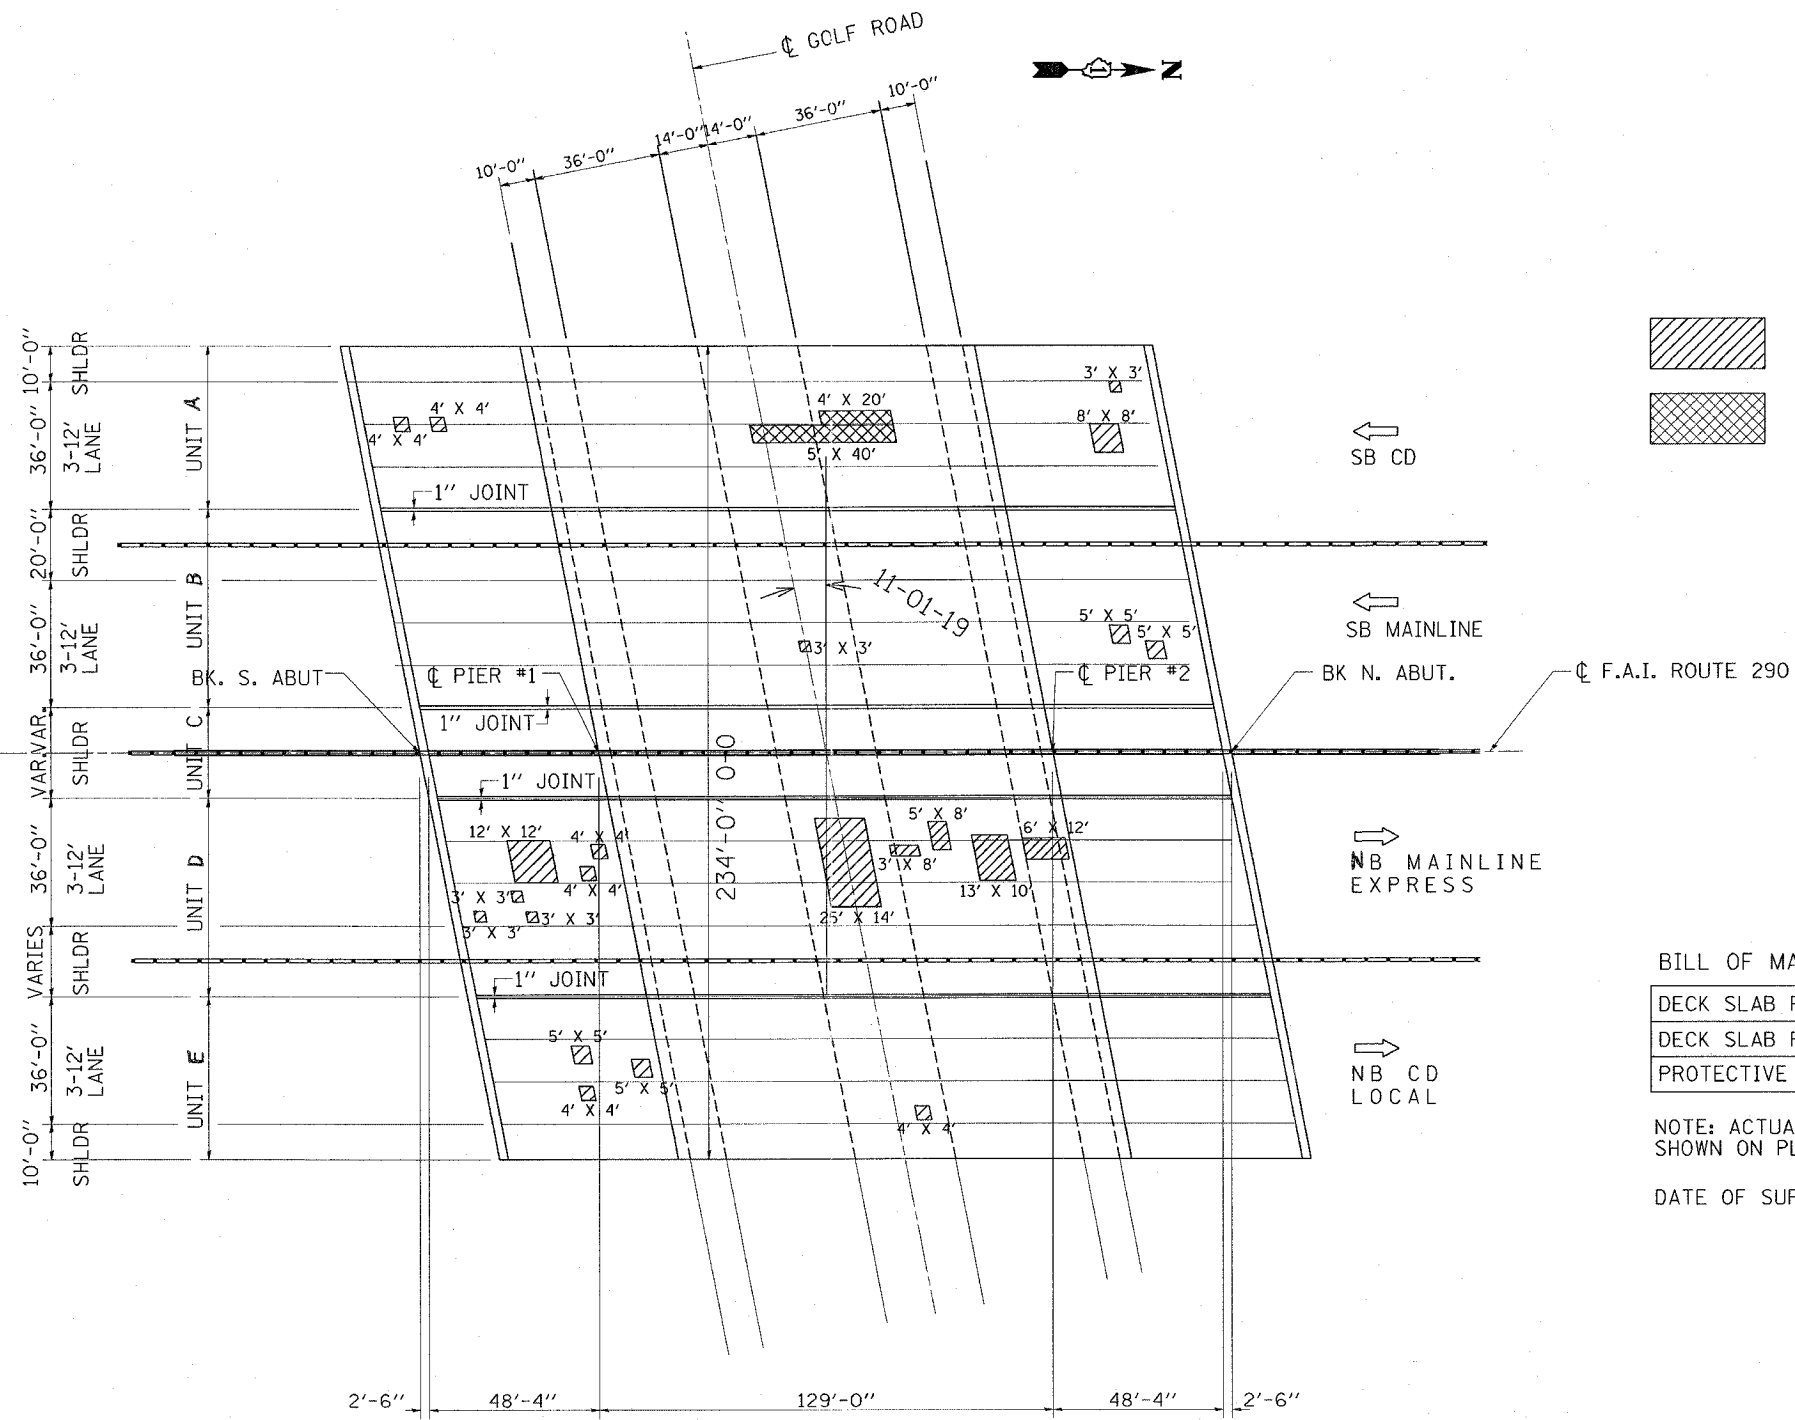

BILL OF MATERIAL

DECK SLAB REPAIR (PARTIAL)-(SPECIAL)	SY	118
DECK SLAB REPAIR (FD, TY II)-(SPECIAL)	SY	31
PROTECTIVE SHIELD	SY	2235

NOTE: ACTUAL LOCATIONS OF PATCHES ARE TO BE SHOWN ON PLANS BY THE ENGINEER FOR AS-BUILTS

DATE OF SURVEY - DEC. 2004

PLOT DATE = 04/20/05  
 FILE NAME = 50430000 / IN.  
 PLOT SCALE = 50430000 / IN.  
 REFERENCE = REF#

REVISIONS		ILLINOIS DEPARTMENT OF TRANSPORTATION LOCATION 2 OVER IL ROUTE 58 (GOLF ROAD) PATCHING LOCATIONS S.N. 016-0980
NAME	DATE	

SCALE: VERT. / HORIZ.  
 DATE: 2/01/05  
 DRAWN BY SHB  
 CHECKED BY