



F.A.P. RTE.	SECTION	COUNTY	TOTAL SHEETS	SHEET NO.
317	•	LIVINGSTON	205	10
STA.		TO STA.		
CONTRACT NO. 66261				
• 25 RS-2 & 26 RS-4				

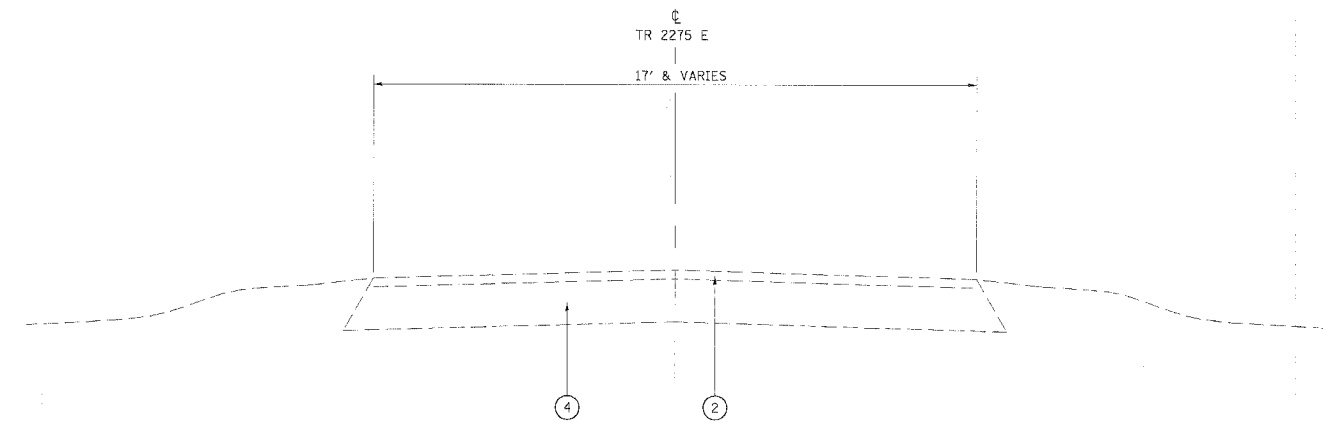

EXISTING TANGENT SECTION
STA 10+00.00 TO STA 11+04.99

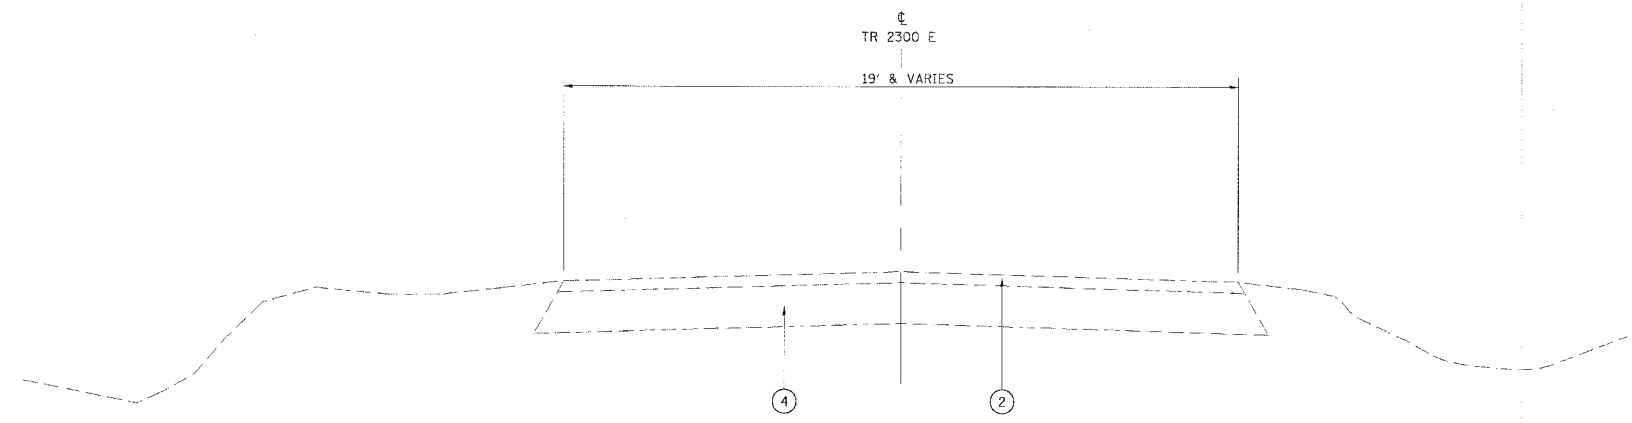

EXISTING TANGENT SECTION
STA 10+12.00 TO STA 11+12.03

LEGEND

- ① EXISTING PCC PAVEMENT 10"
- ② EXISTING BITUMINOUS SURFACE, VARIABLE DEPTH
- ③ EXISTING BITUMINOUS SHOULDER
- ④ EXISTING AGGREGATE
- ⑤ EXISTING BITUMINOUS WIDENING
- ⑥ EXISTING CONCRETE CURB AND GUTTER, TYPE B-6.24
- ⑦ EXISTING CONCRETE SIDEWALK
- ⑧ EXISTING BINDER COURSE VARIABLE DEPTH

REVISIONS	
NAME	DATE

ILLINOIS DEPARTMENT OF TRANSPORTATION
EXISTING TYPICAL SECTIONS
FOR TR 2275 E & TR 2300 E

FAP 317 (US ROUTE 24)
SECTION 25 RS-2 & 26 RS-4
LIVINGSTON COUNTY

SCALE: _____ DRAWN BY BANDY
DATE _____ CHECKED BY STEUART