


F.A.P. RTE.	SECTION	COUNTY	TOTAL SHEETS	SHEET NO.
317	•	LIVINGSTON	205	70
STA. 234+00.00 TO STA. 234+50.00				
CONTRACT NO. 66261				
• 25 RS-2 & 26 RS-4				

FINAL SURVEY	DATE
BY	
REVISIONS	
NO. 1	
NO. 2	
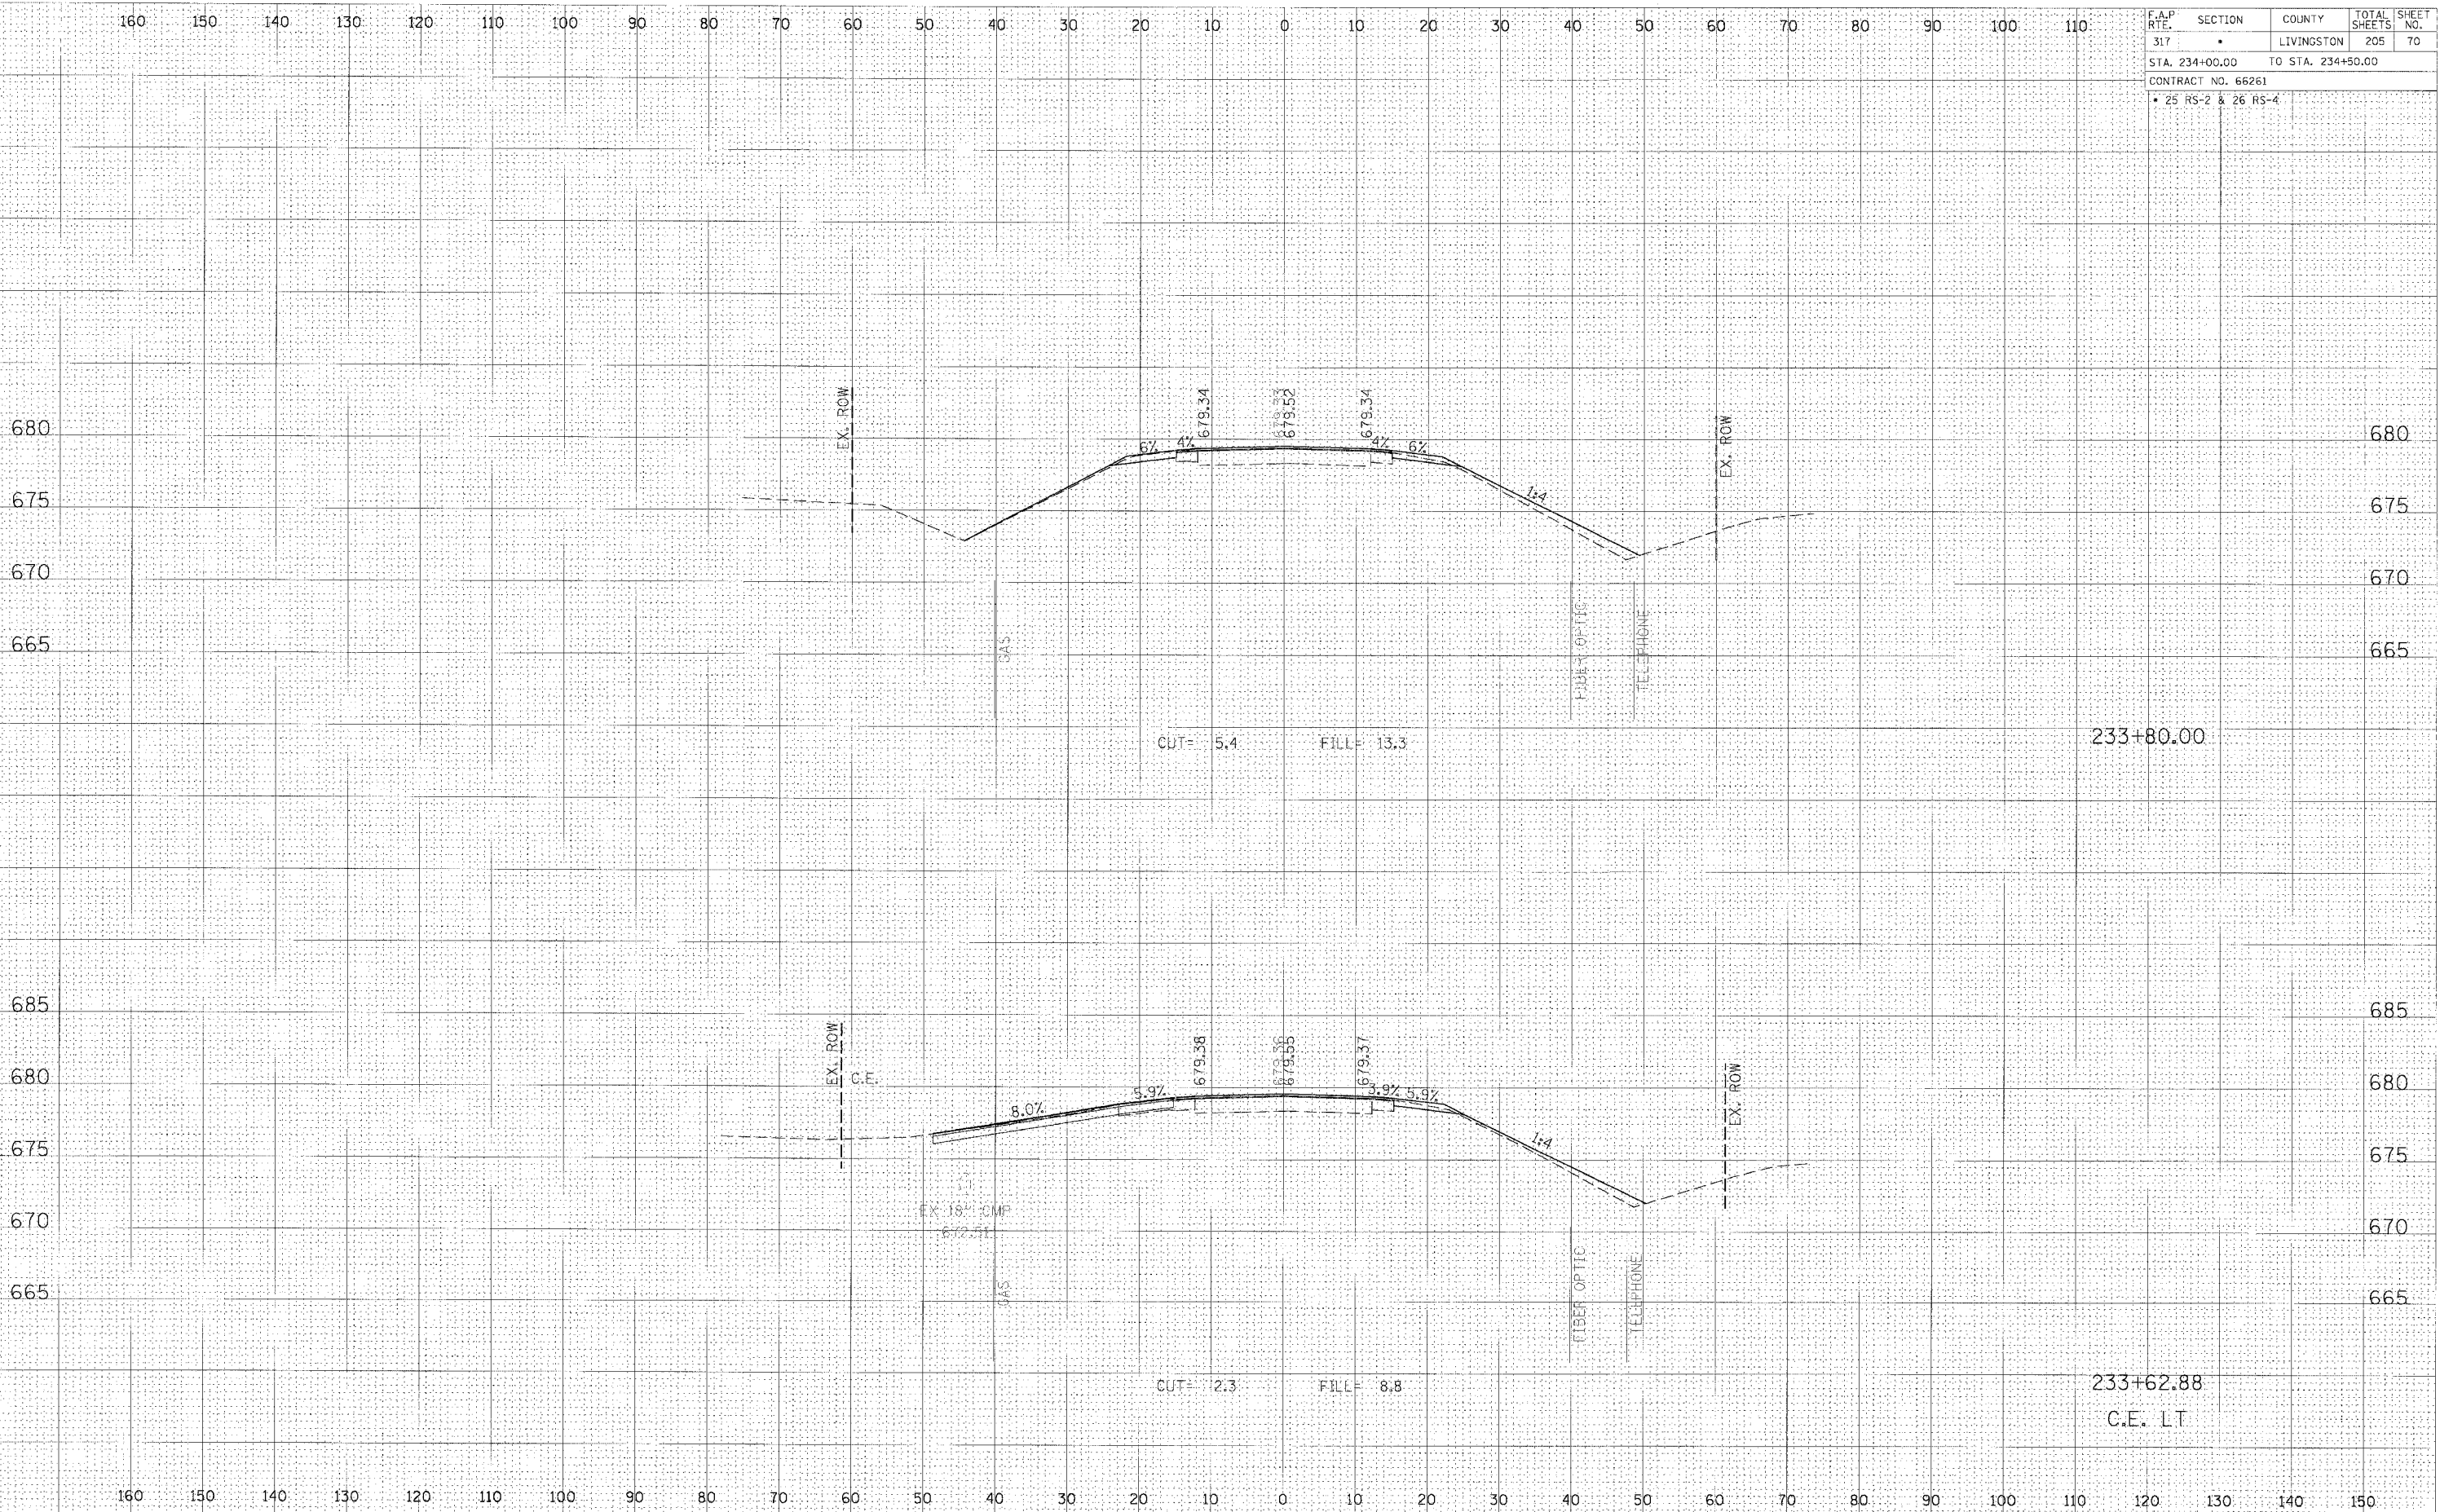

CROSS SECTION, STA 233+62.88 TO 233+80.00, FAP 317 (US ROUTE 24)