


F.A.P. RTE.	SECTION	COUNTY	TOTAL SHEETS	SHEET NO.
317	*	LIVINGSTON	205	81
STA. 245+50.00		TO STA. 246+00.00		
CONTRACT NO. 66261				
• 25 RS-2 & 26 RS-4				

DATE	
BY	
REVIEWED	
DATE	
NO. CHECKED	
NO.	

DATE	
BY	
REVIEWED	
DATE	
NO. CHECKED	
NO.	

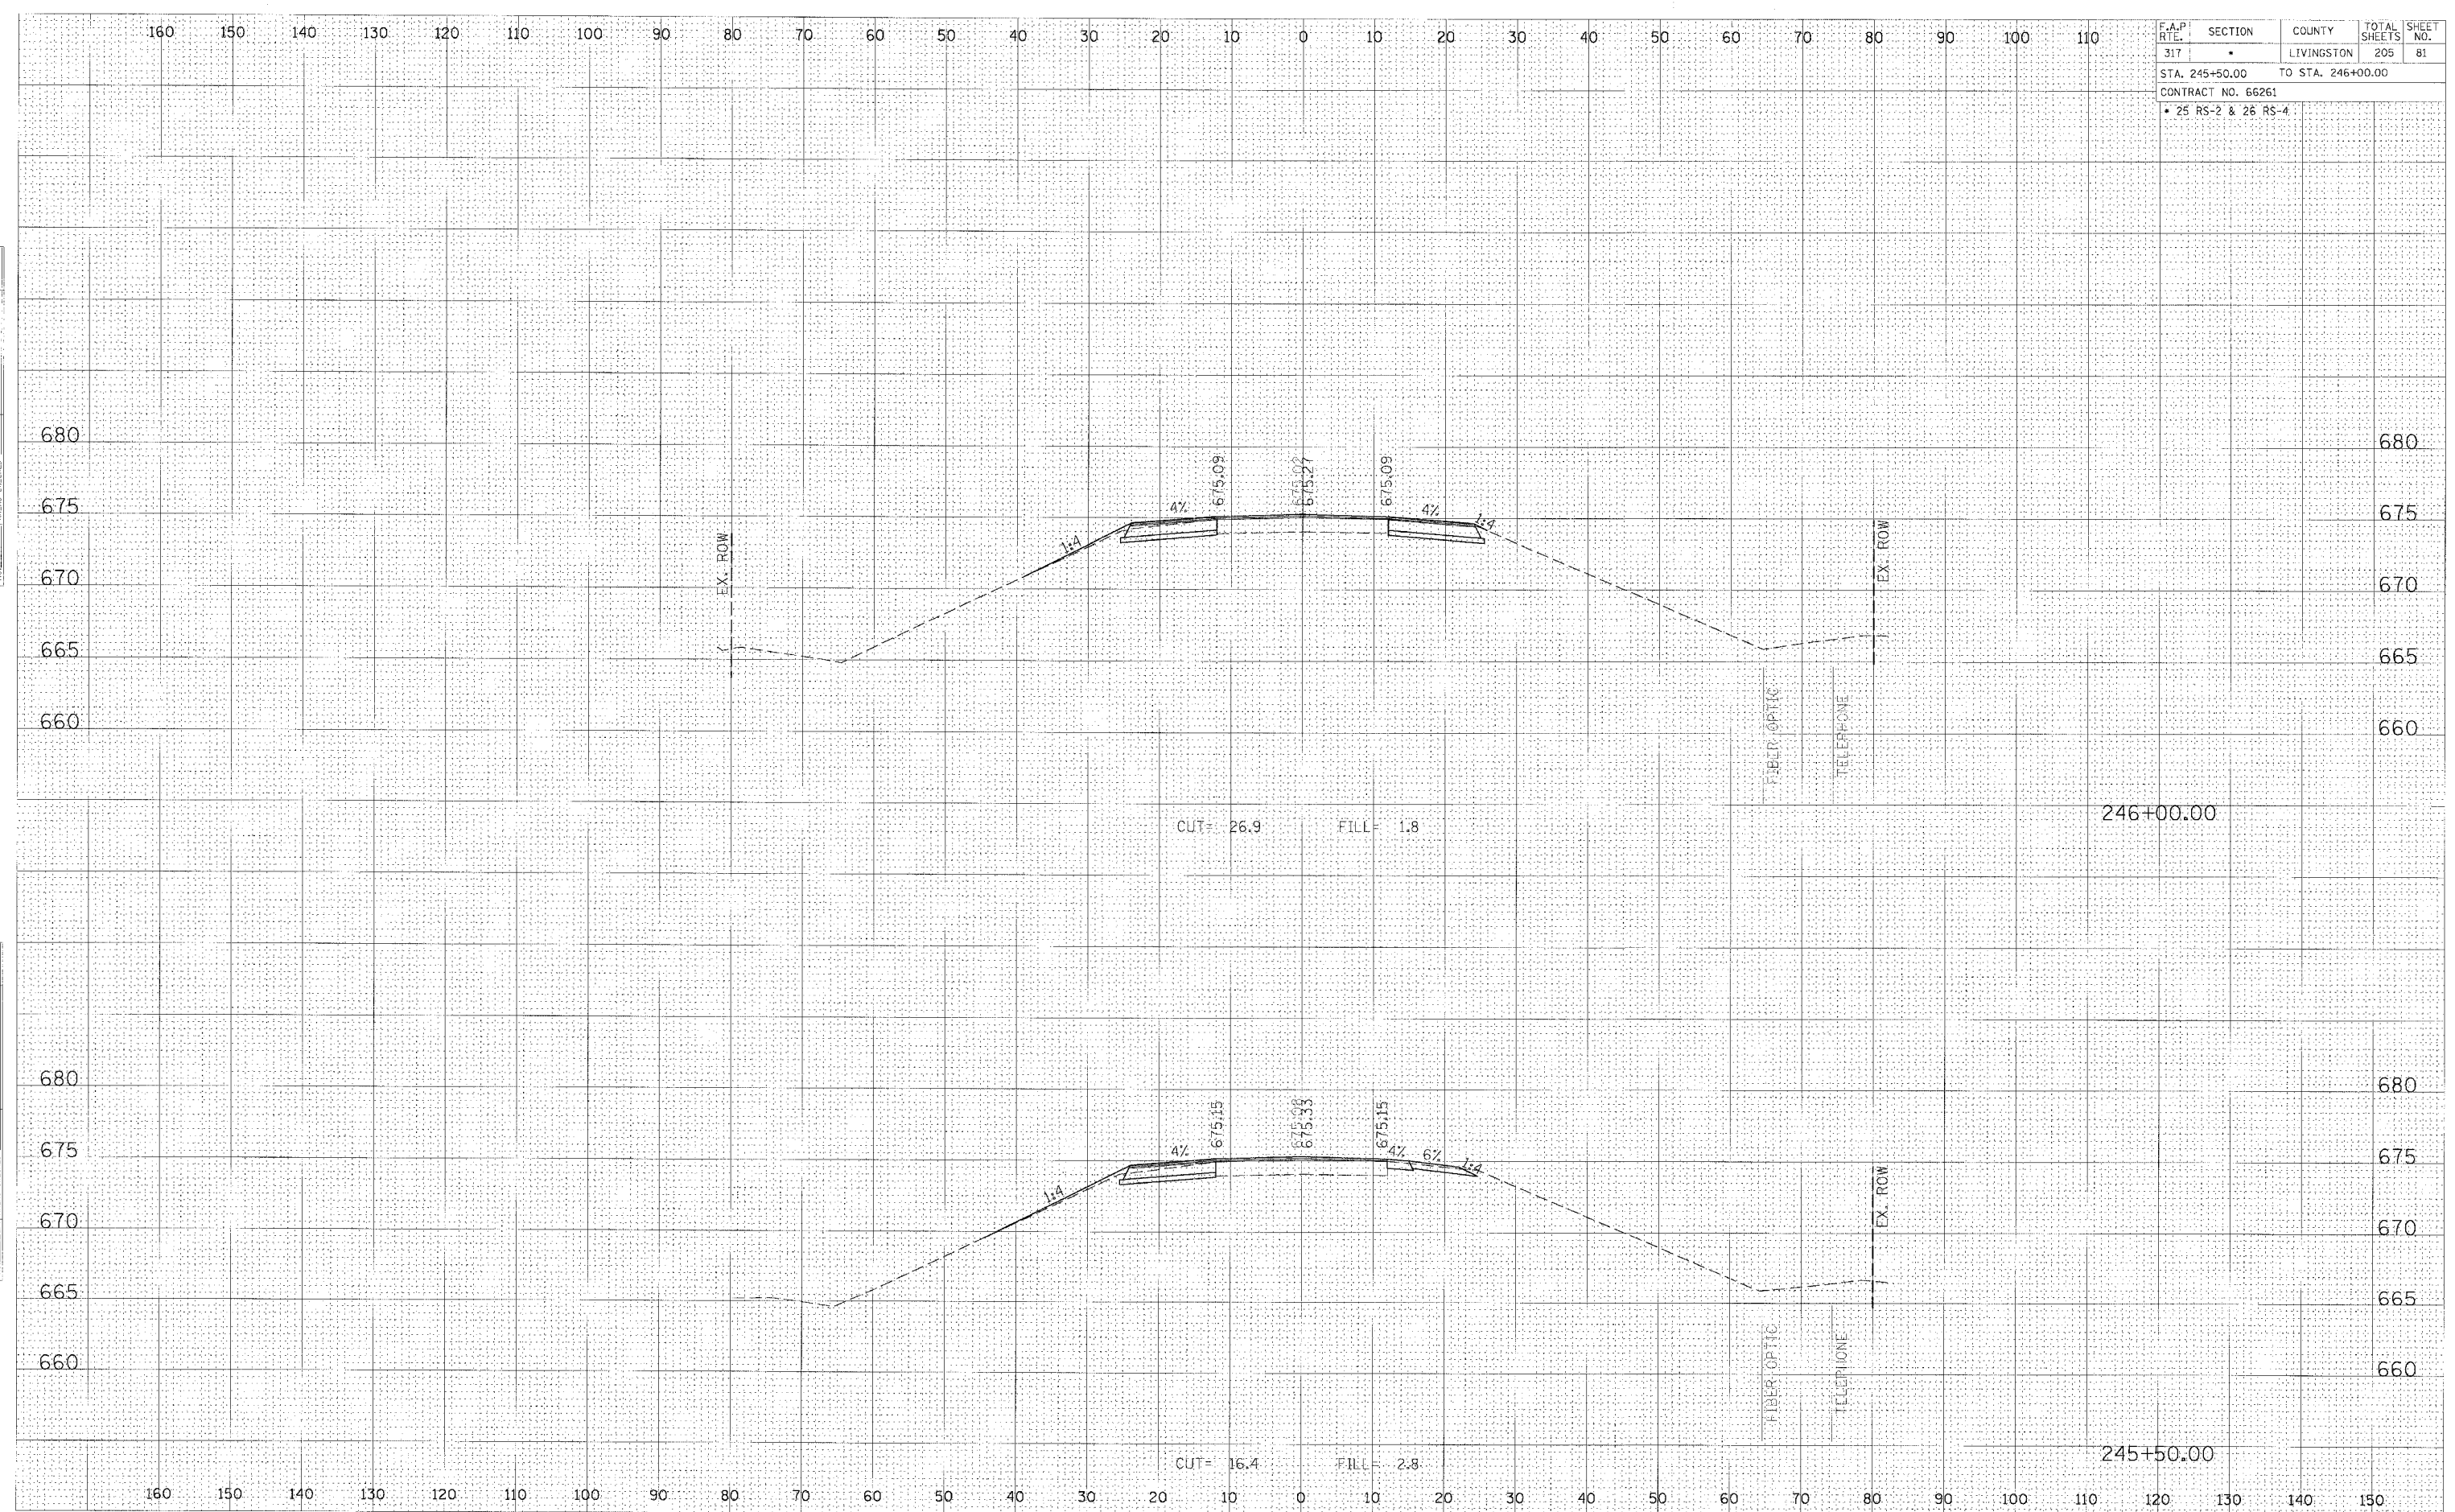

CROSS SECTION, STA 245+50.00 TO 246+00.00, FAP 317 (US ROUTE 24)