


F.A.P. RTE.	SECTION	COUNTY	TOTAL SHEETS	SHEET NO.
317	*	LIVINGSTON	205	87
STA. 251+00.00		TO STA. 251+50.00		
CONTRACT NO. 66261				
* 25 RS-2 & 26 RS-4				

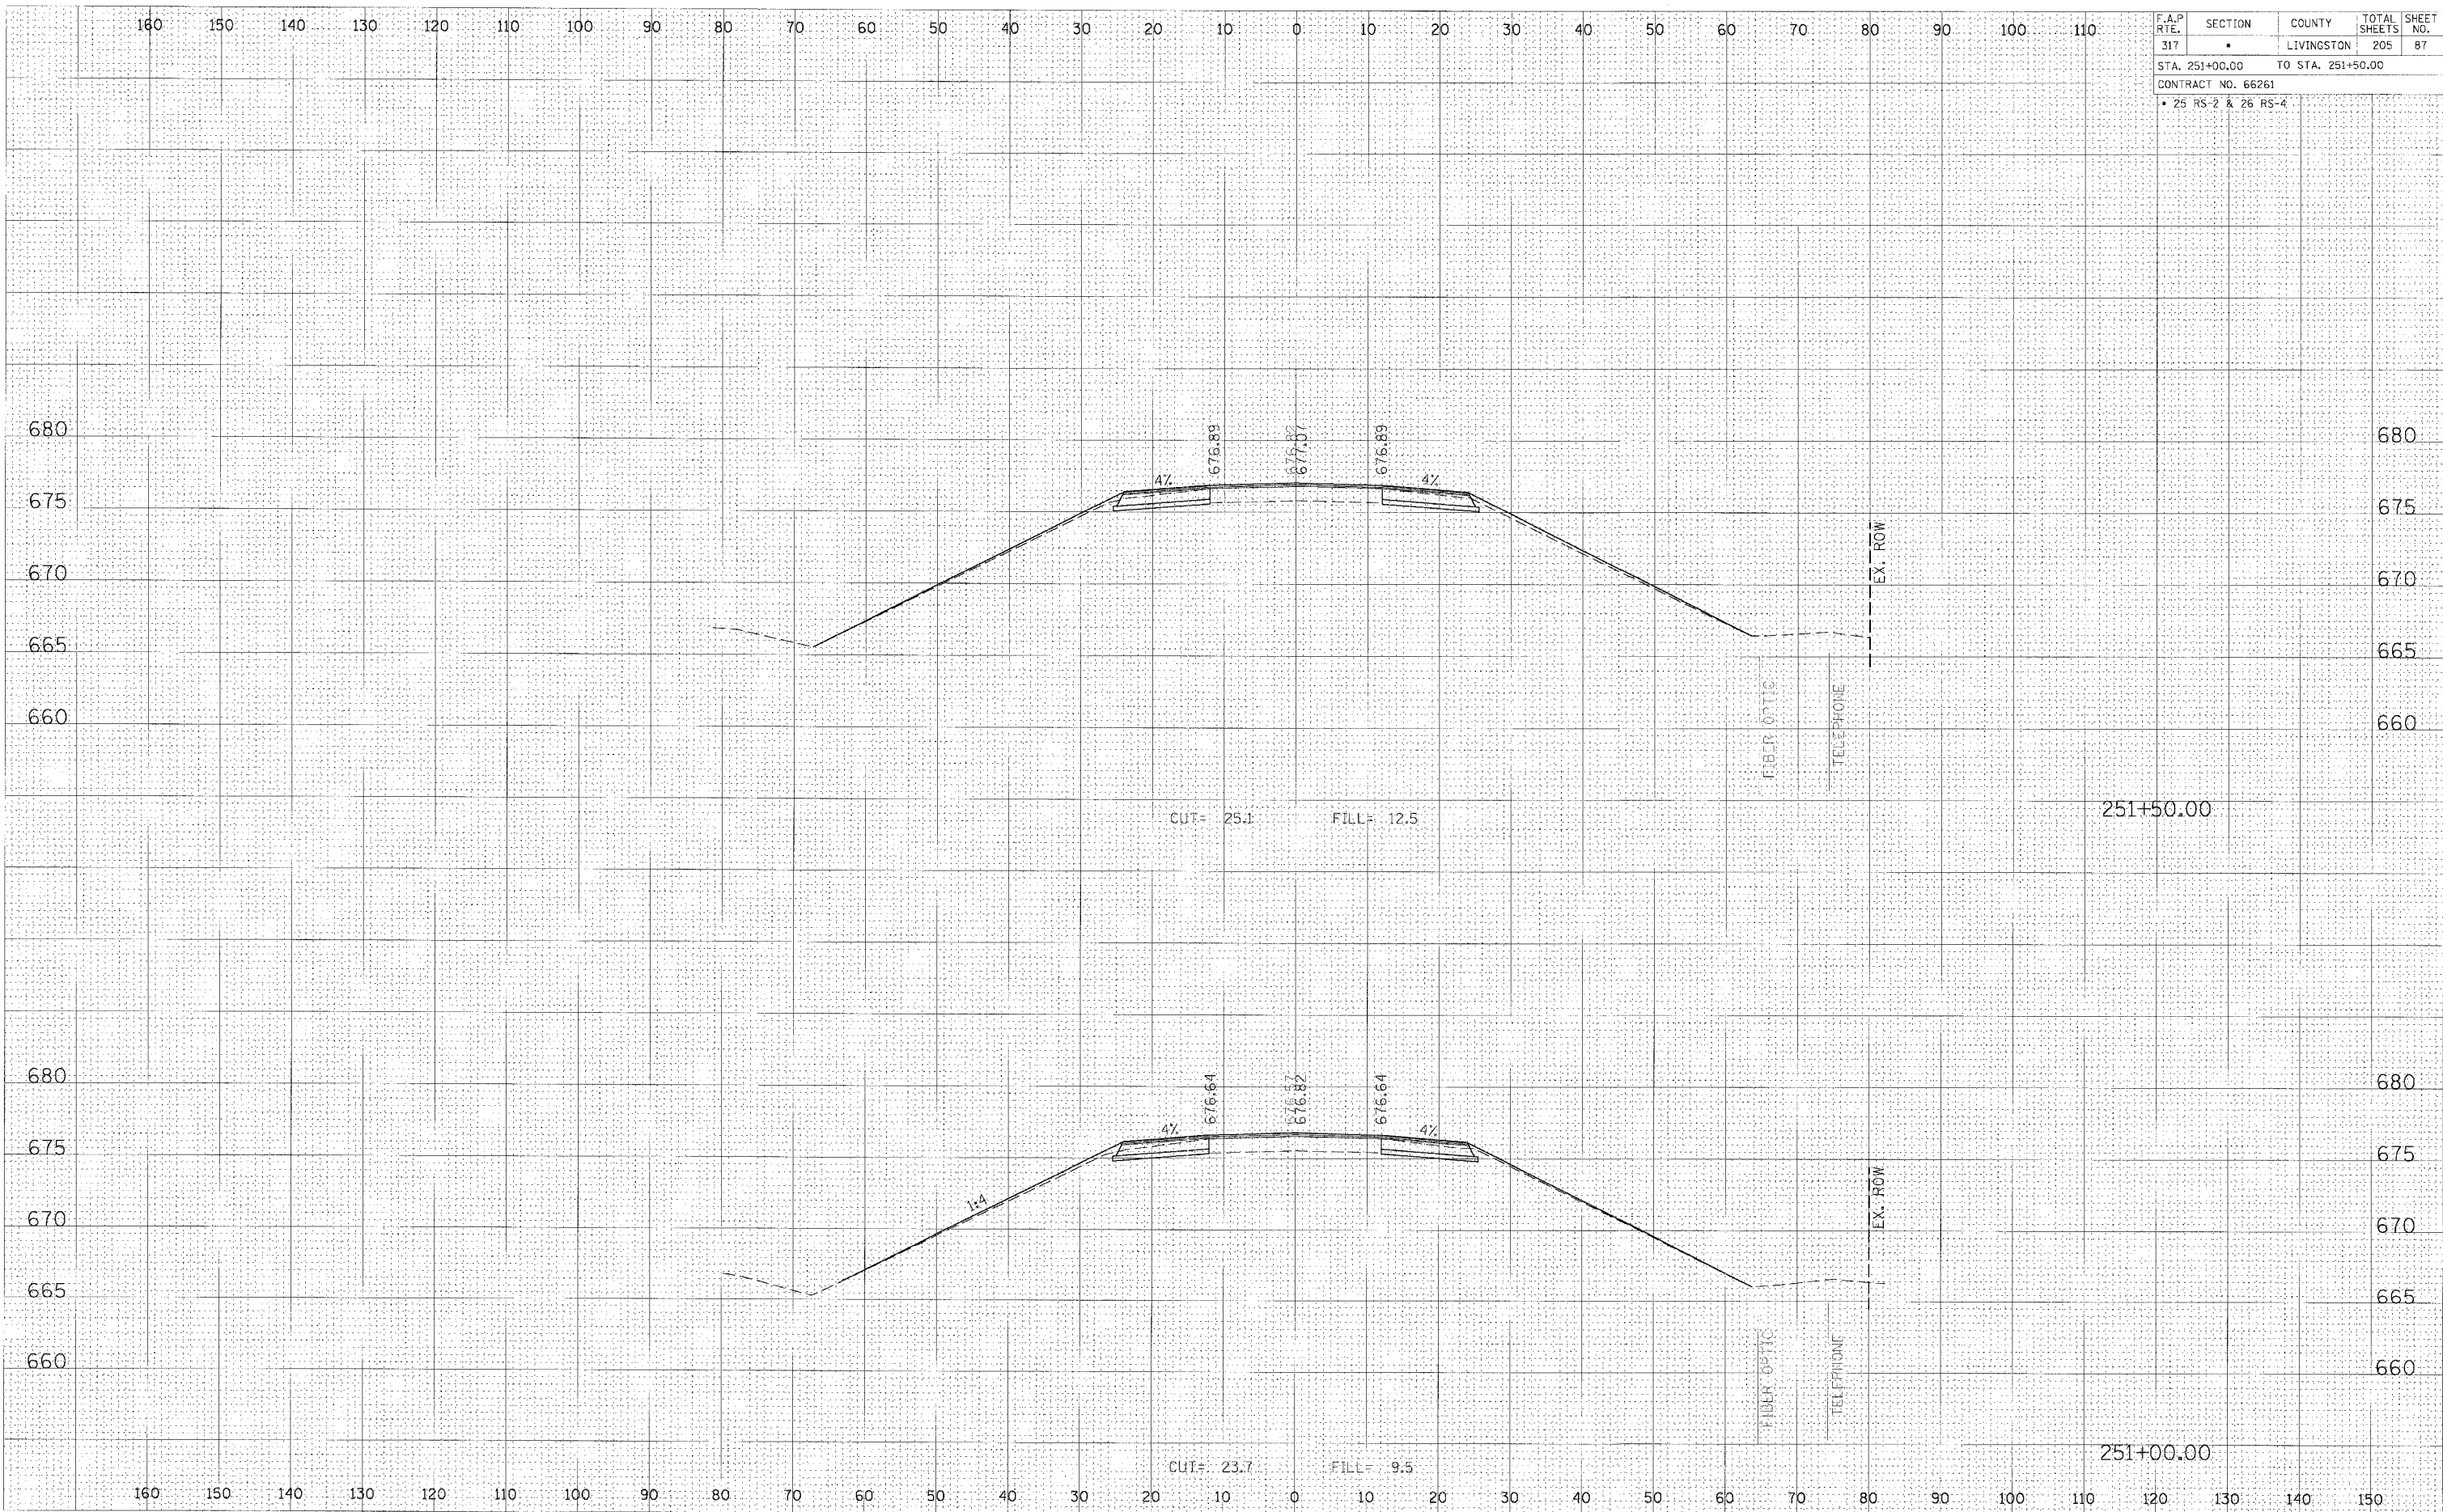

FINAL SURVEY SURVEYED BY DATE
 SURVEY PLOTTED BY DATE
 NOTE BOOK NO. L L
 AREAS CHECKED

ORIGINAL SURVEY SURVEYED BY DATE
 SURVEY PLOTTED BY DATE
 NOTE BOOK NO. L L
 AREAS CHECKED

CROSS SECTION, STA 251+00.00 TO 251+50.00, FAP 317 (US ROUTE 24)