


F.A.P. RTE.	SECTION	COUNTY	TOTAL SHEETS	SHEET NO.
317		LIVINGSTON	205	105
STA. 268+50.00		TO STA. 269+00.00		
CONTRACT NO. 66261				
• 25 RS-2 & 26 RS-4				

DATE	
BY	
DESIGNED	
SURVEYED	
PLOTTED	
NOTE BOOK	
AREAS CHECKED	
NO.	

DATE	
BY	
DESIGNED	
SURVEYED	
PLOTTED	
NOTE BOOK	
AREAS CHECKED	
NO.	

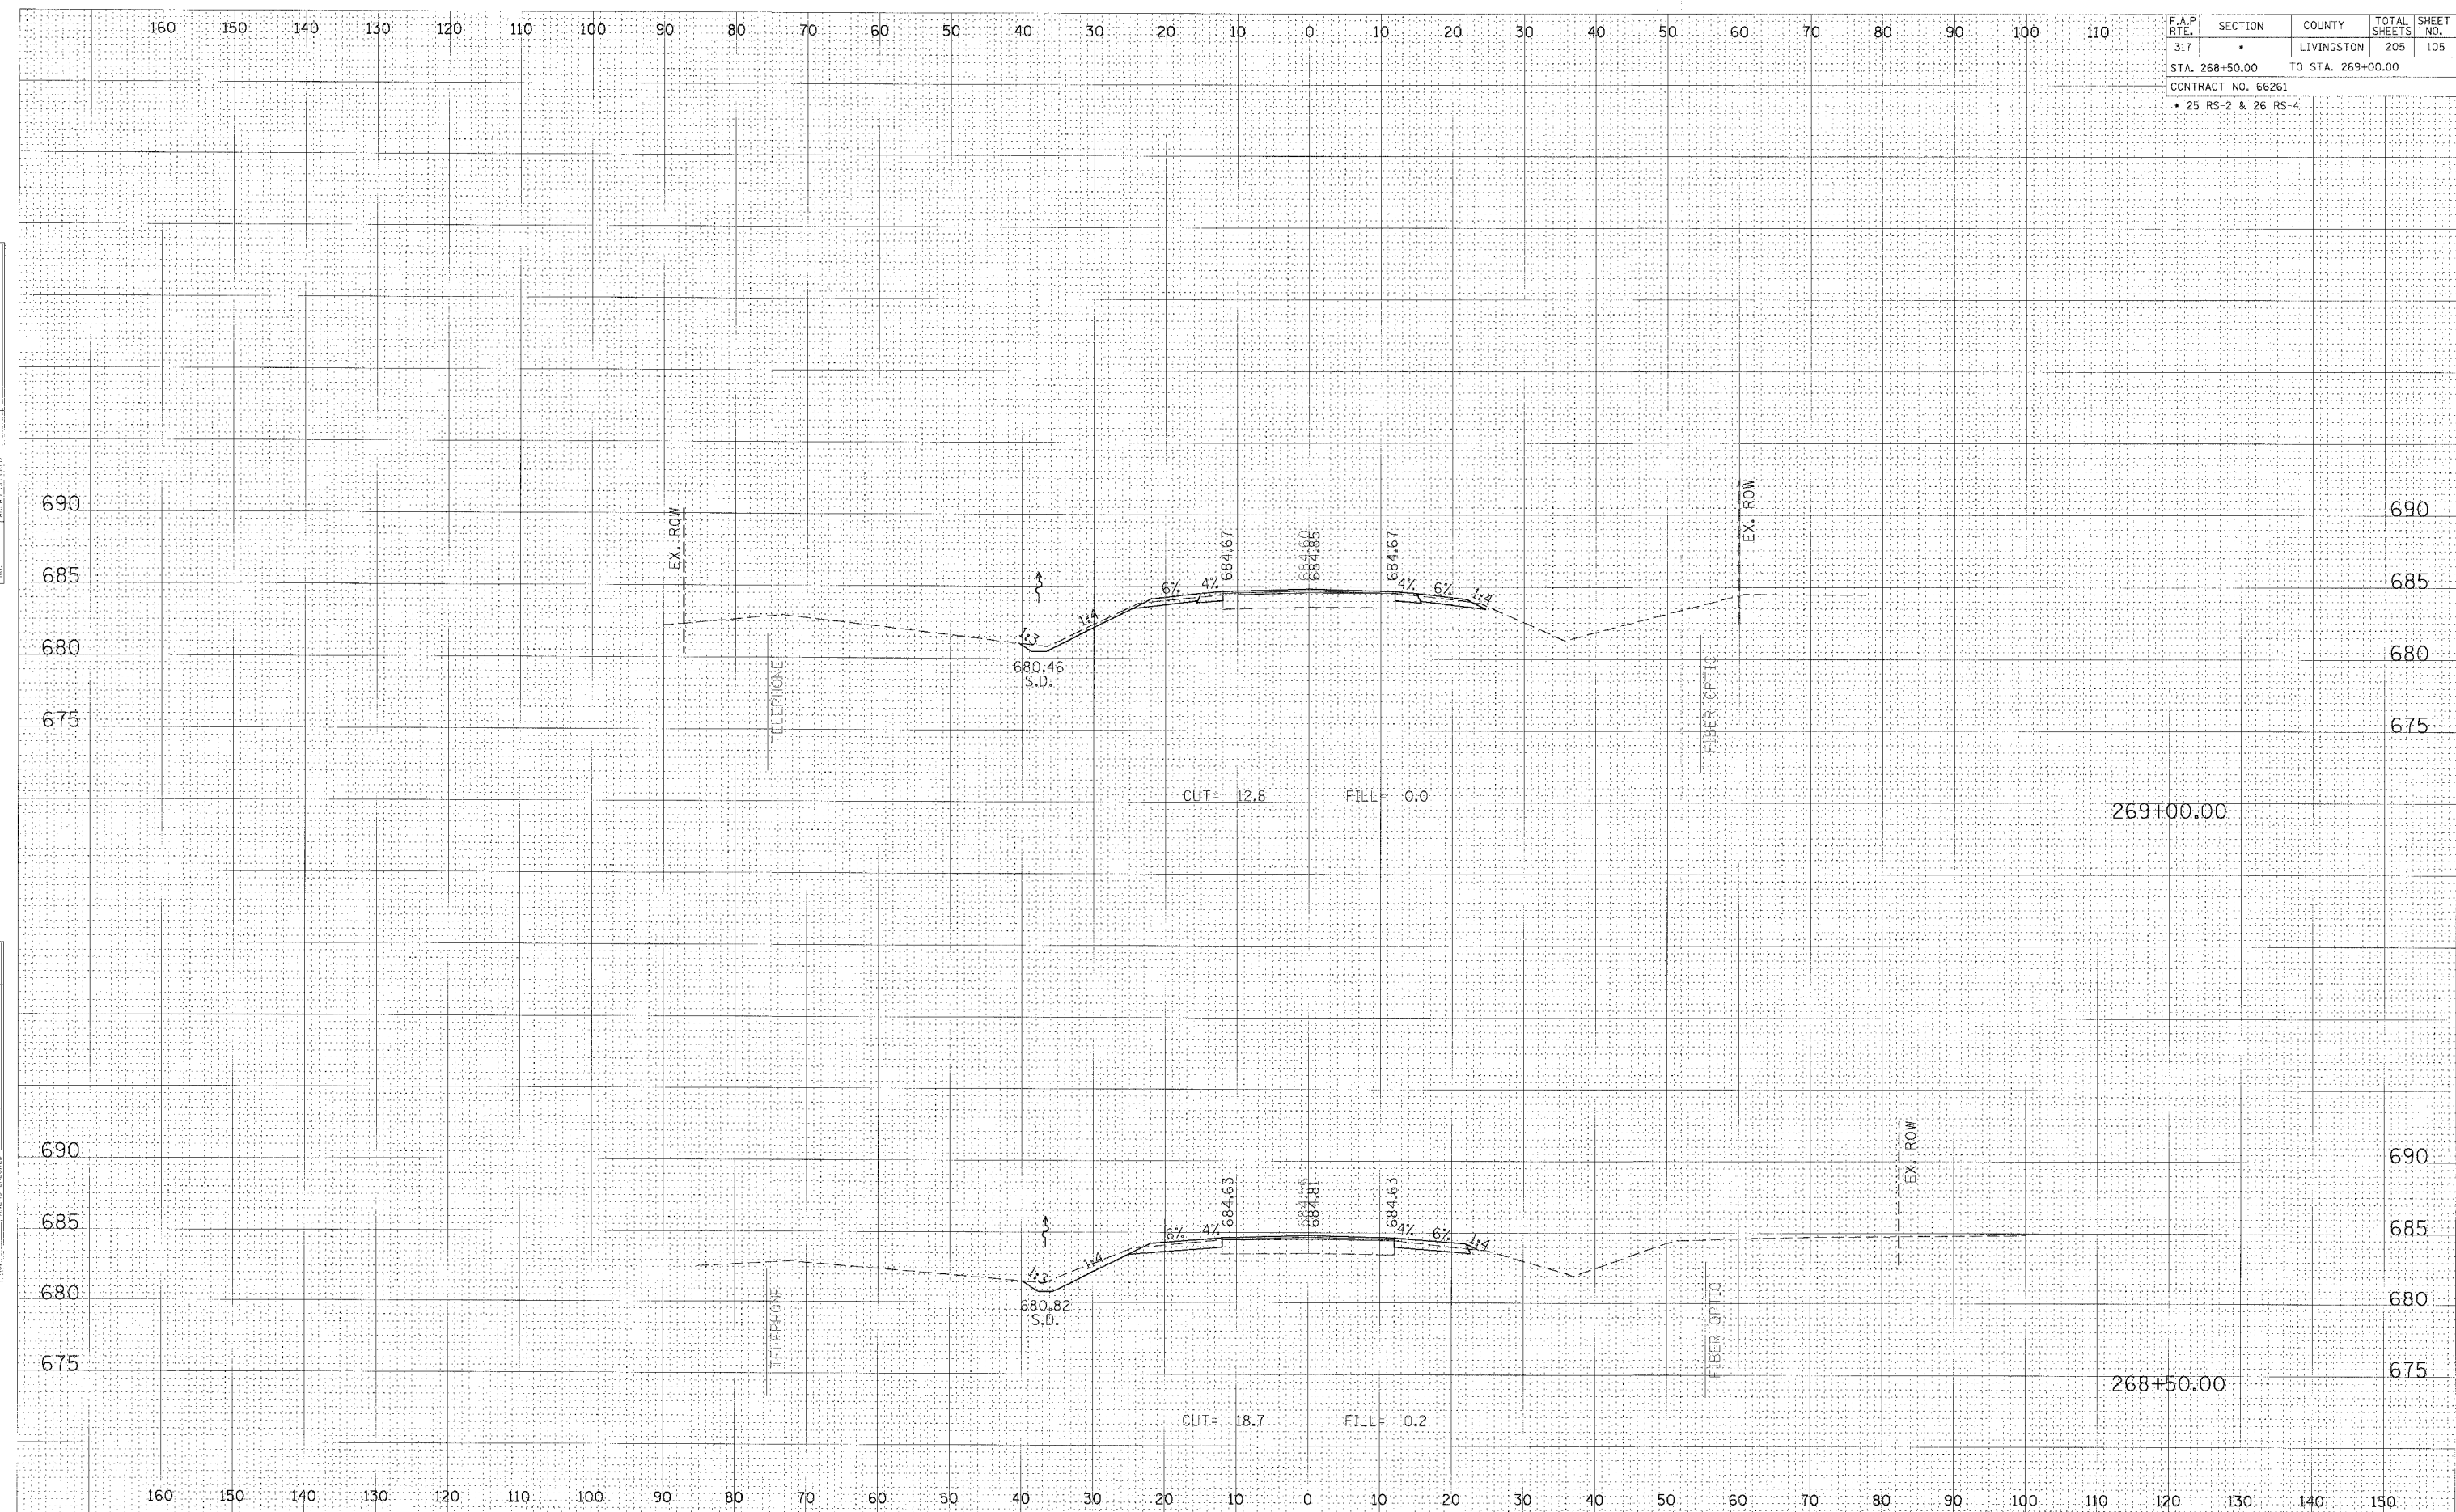

CROSS SECTION, STA 268+50.00 TO 269+00.00, FAP 317 (US ROUTE 24)