


F.A.P. RTE.	SECTION	COUNTY	TOTAL SHEETS	SHEET NO.
317	•	LIVINGSTON	205	112
STA. 274+50.00 TO STA. 274+98.61				
CONTRACT NO. 66261				
• 25 RS-2 & 26 RS-4				

FINAL	SURVEYED	DATE
SHEET	PLOTTED	BY
NOTE BOOK	TEMP. AT	
NO.	AREAS CHECKED	

ORIGINAL	SURVEYED	DATE
SHEET	PLOTTED	BY
NOTE BOOK	TEMP. AT	
NO.	AREAS CHECKED	

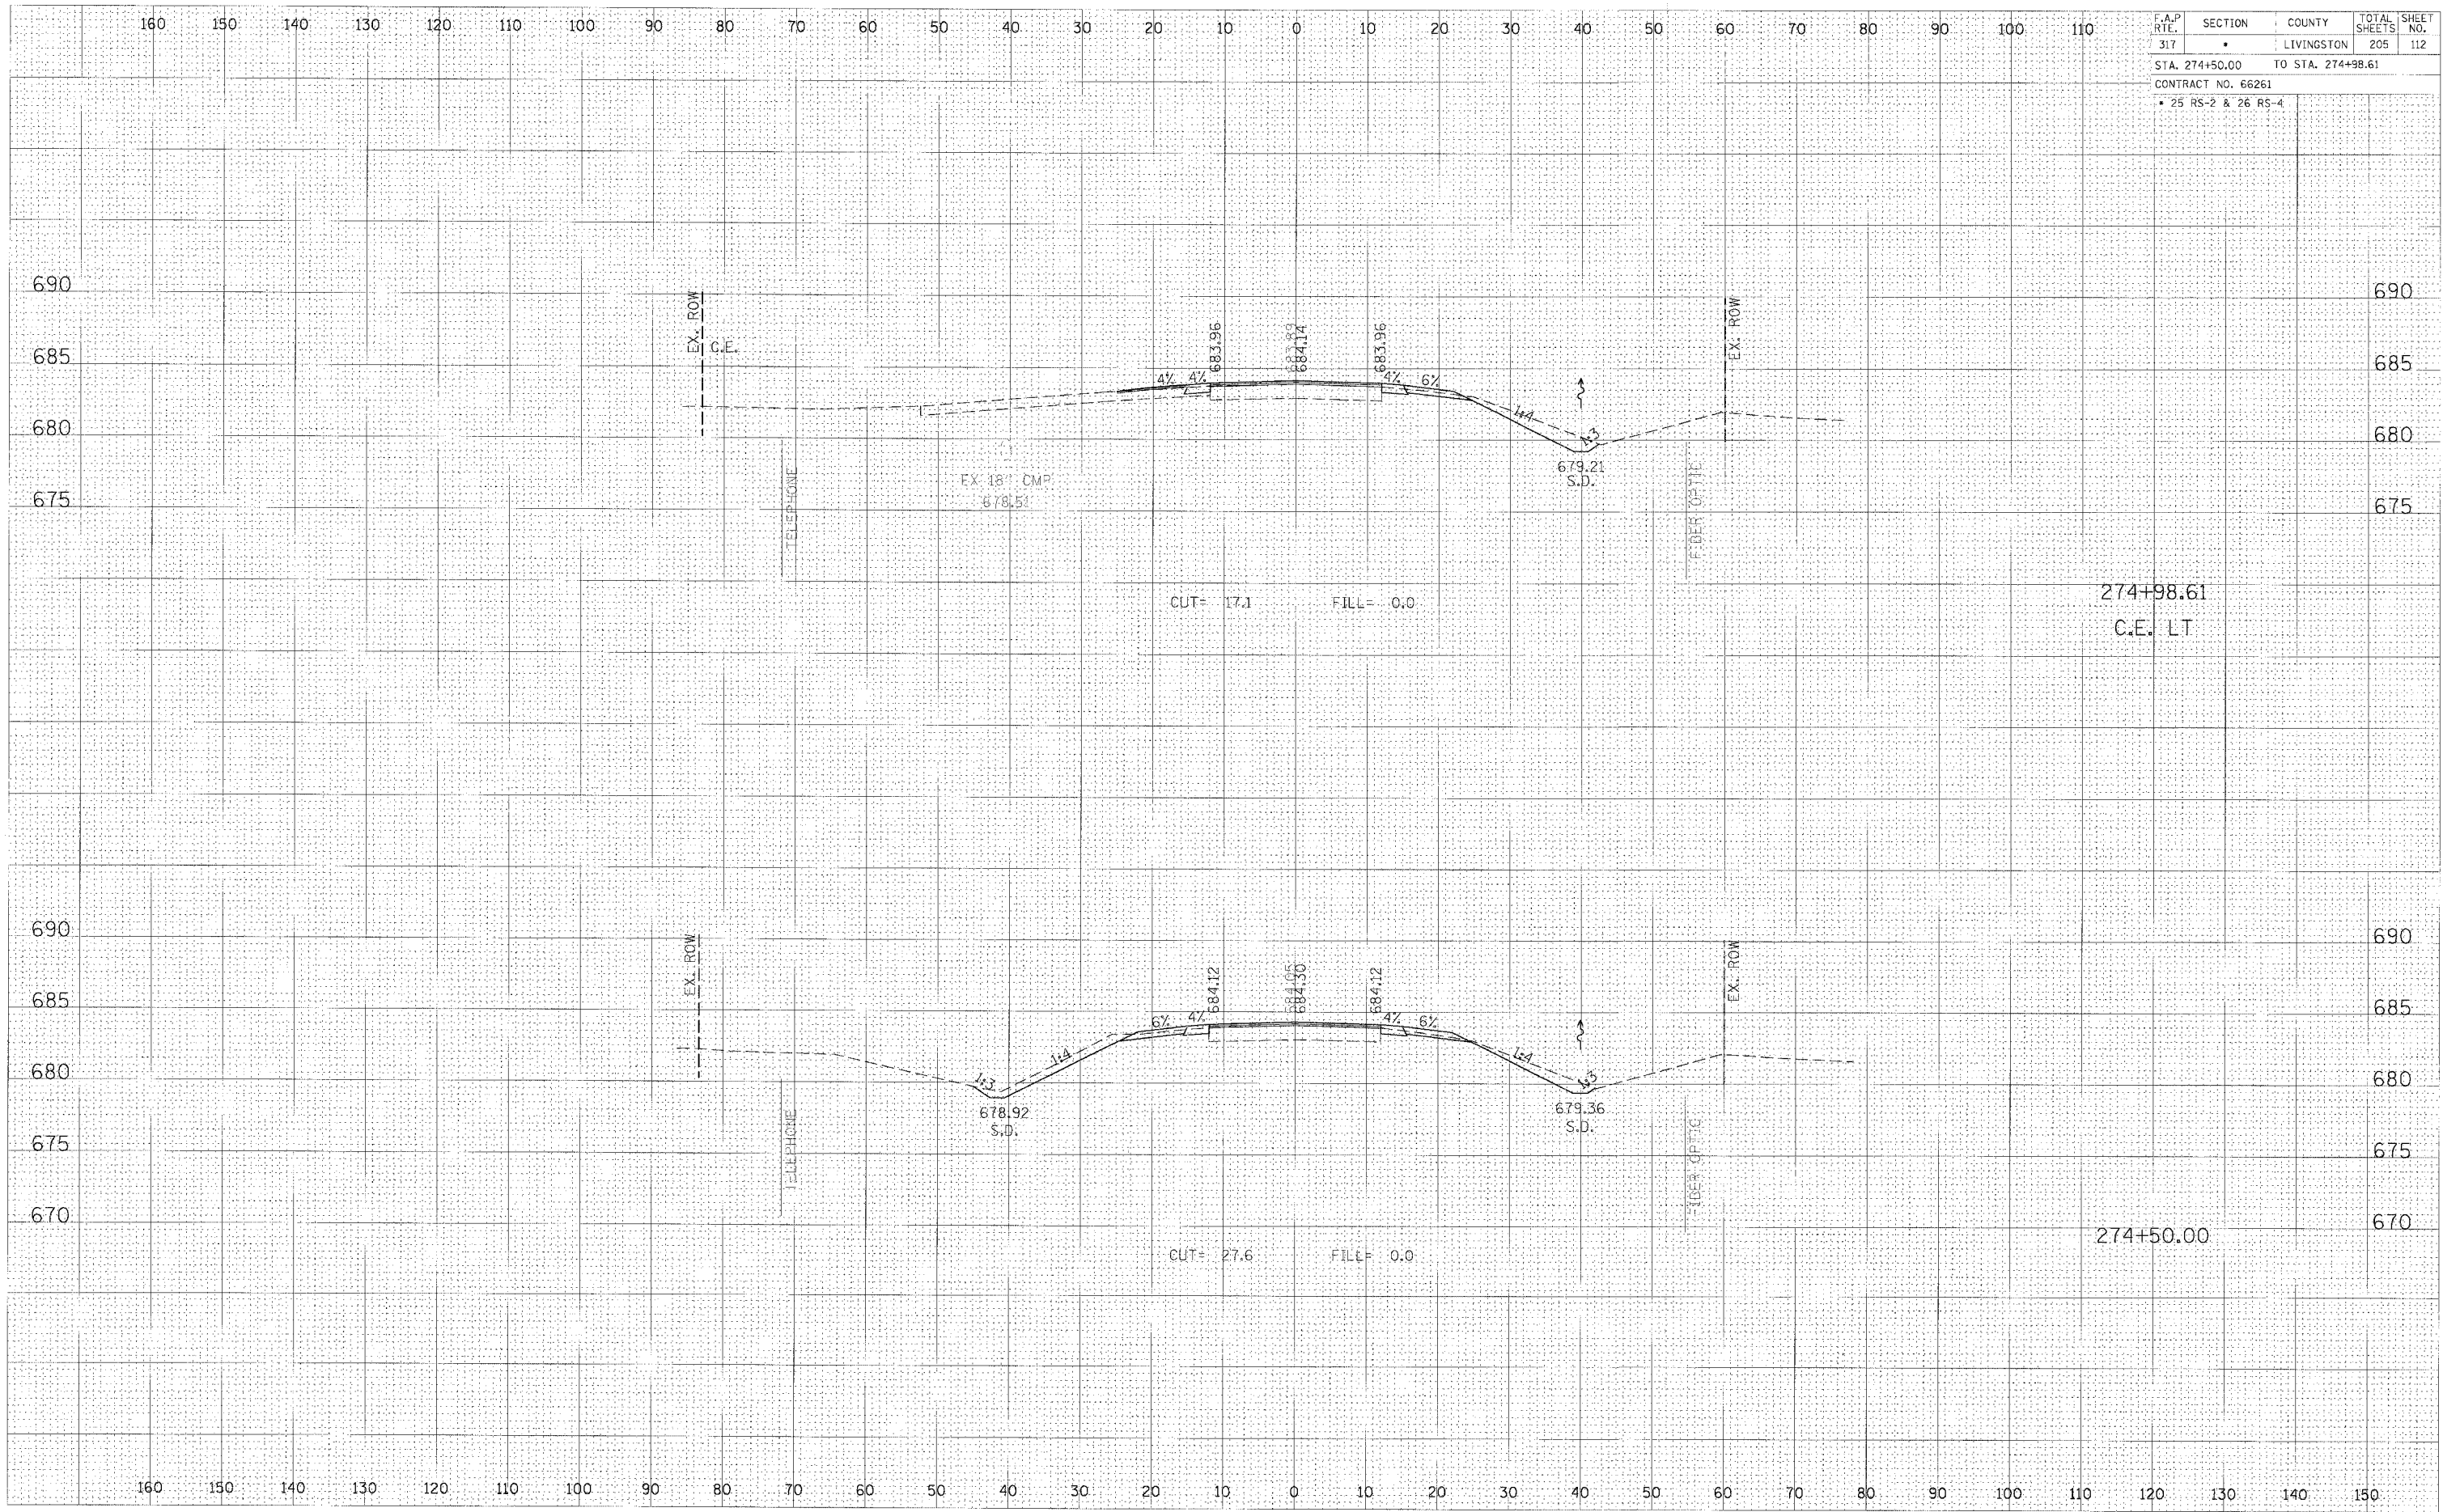

CROSS SECTION, STA 274+50.00 TO 274+98.61, FAP 317 (US ROUTE 24)