


F.A.P. RTE.	SECTION	COUNTY	TOTAL SHEETS	SHEET NO.
317	*	LIVINGSTON	205	113
STA. 275+50.00 TO STA. 276+00.00				
CONTRACT NO. 66261				
* 25 RS-2 & 26 RS-4				

FINAL SURVEY PLOTTED BY DATE
 SURVEY PLOTTED BY DATE
 NOTE BOOK NO. DATE
 AREAS CHECKED

ORIGINAL SURVEY PLOTTED BY DATE
 SURVEY PLOTTED BY DATE
 NOTE BOOK NO. DATE
 AREAS CHECKED

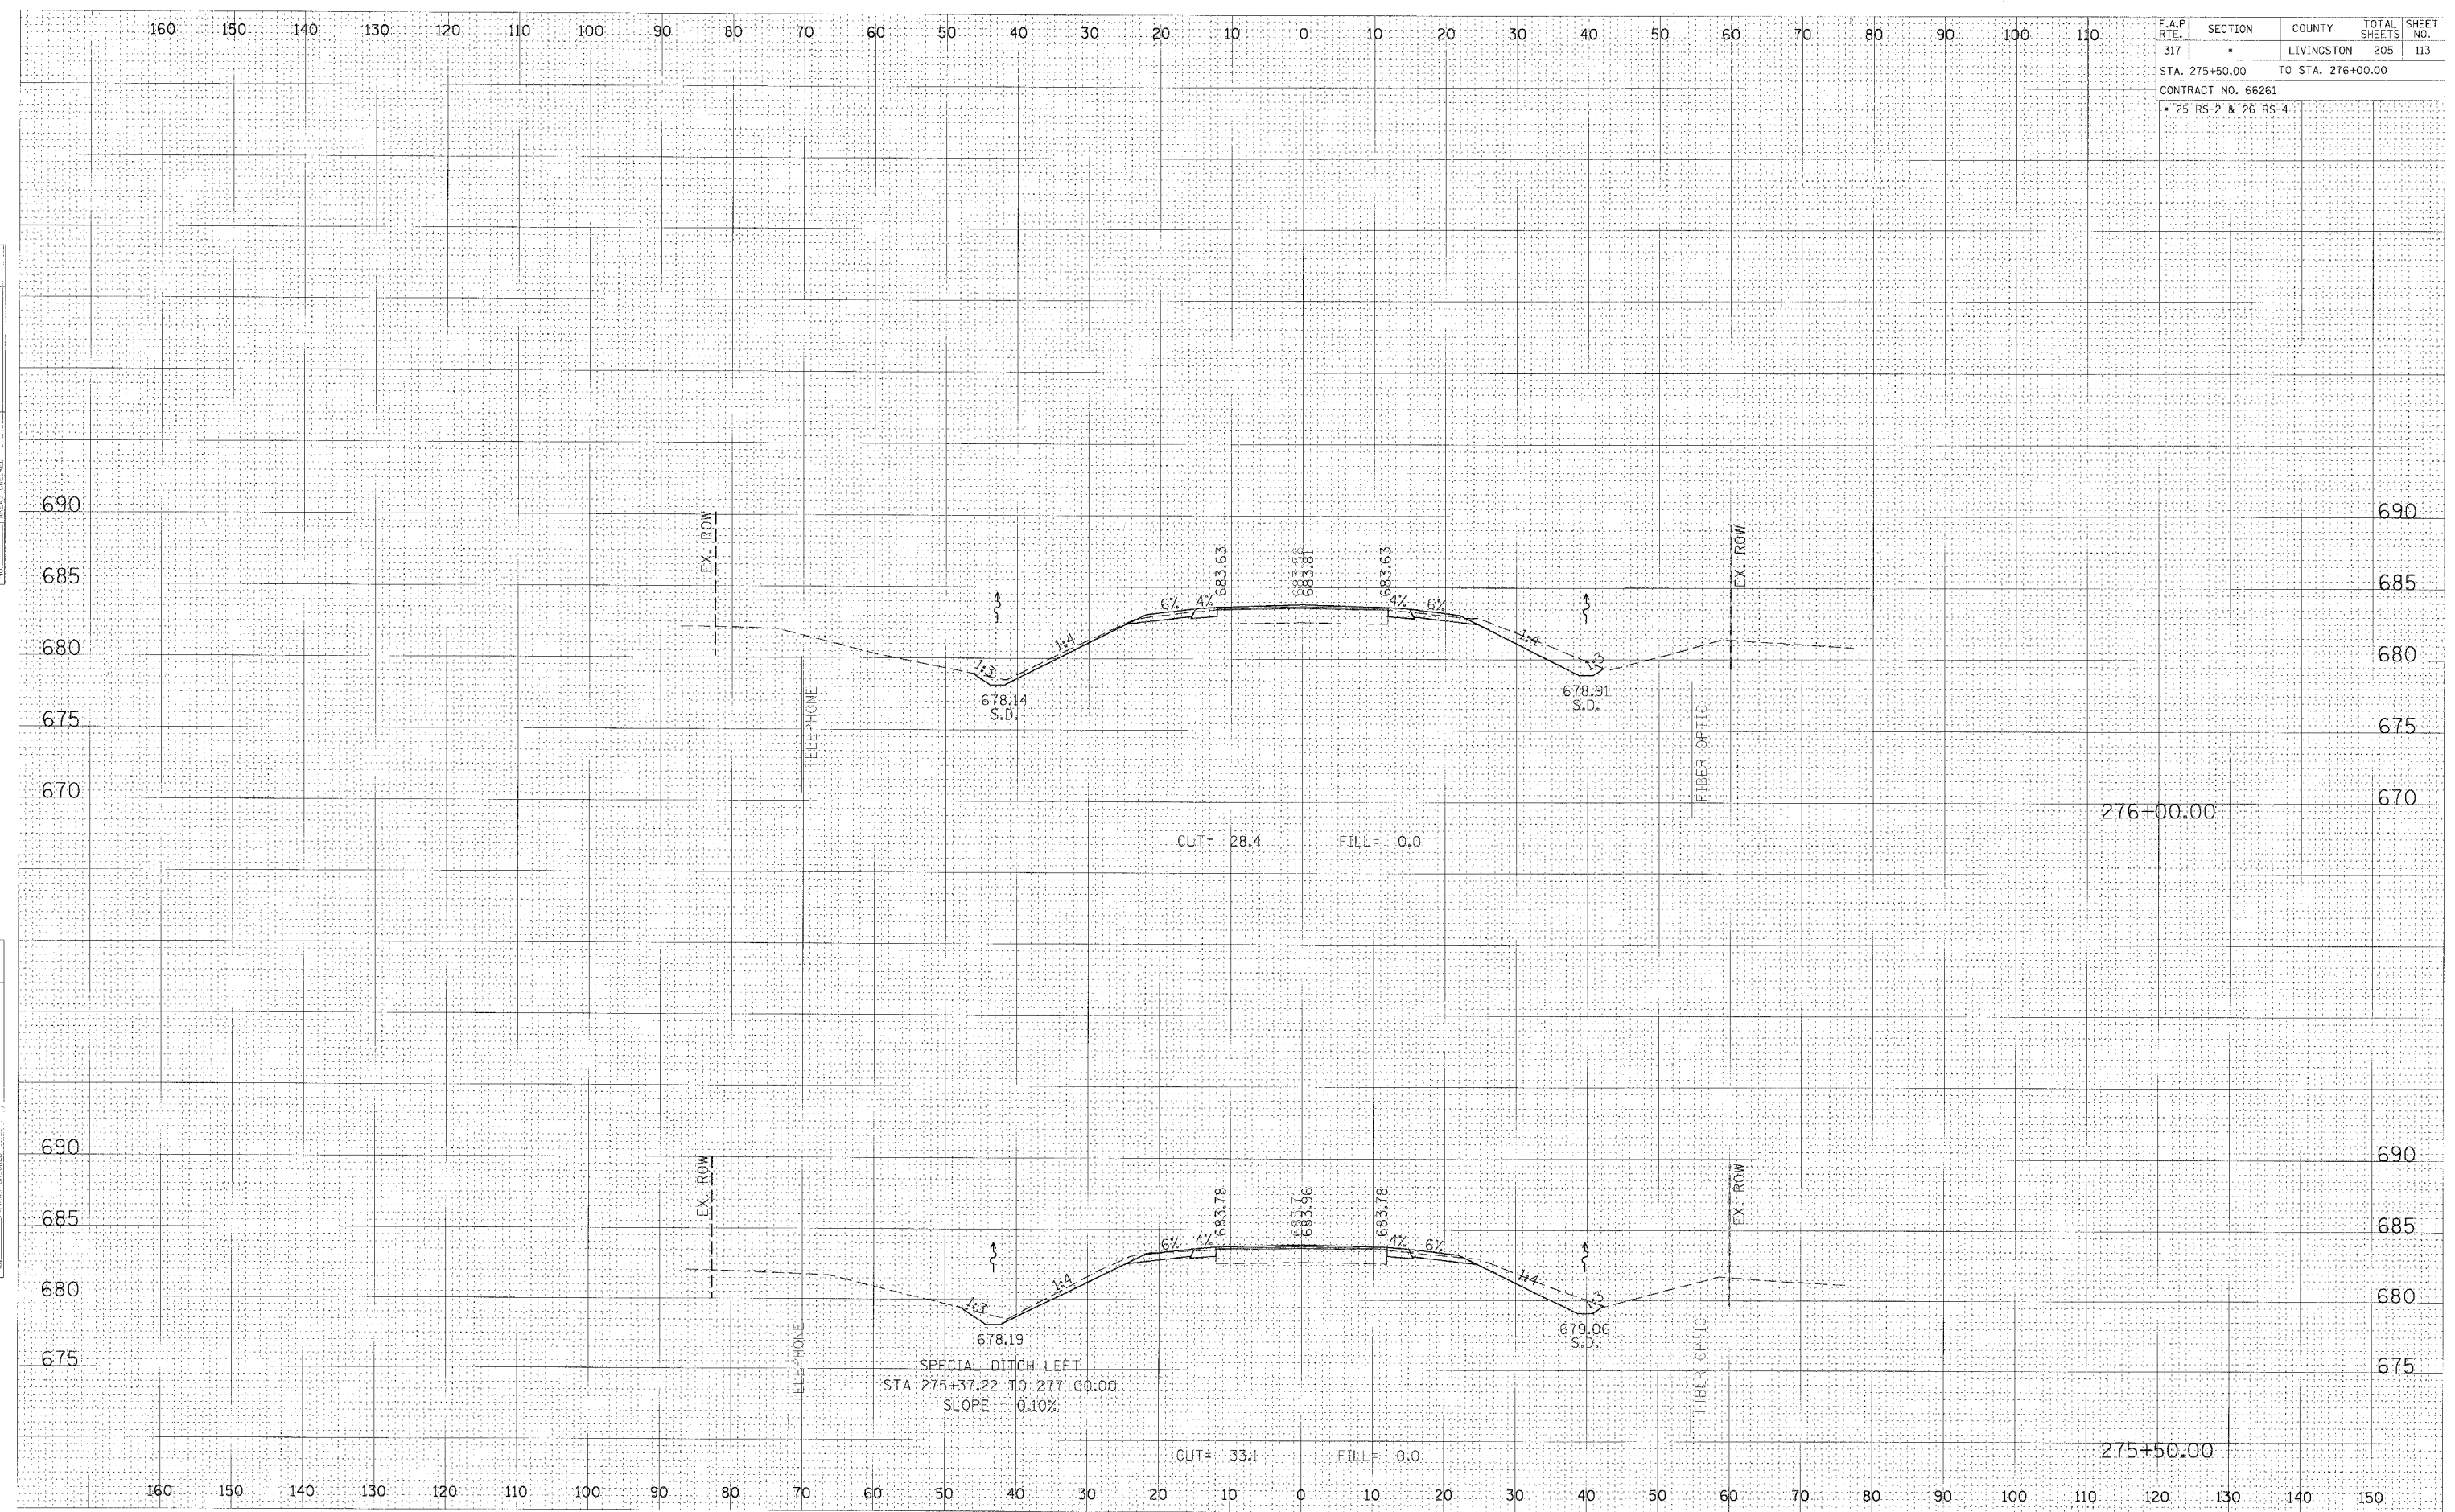

CROSS SECTION, STA 275+50.00 TO 276+00.00, FAP 317 (US ROUTE 24)