

F.A.P. RTE.	SECTION	COUNTY	TOTAL SHEETS	SHEET NO.
317	*	LIVINGSTON	205	116
STA. 278+50.00 TO STA. 279+00.00				
CONTRACT NO. 66261				
• 25 RS-2 & 26 RS-4				

DATE: _____ BY: _____

ORIGINAL SURVEY SUBMITTED _____

NOTE BOOK _____

PLATE _____

AREAS CHECKED _____


DATE: _____ BY: _____

ORIGINAL SURVEY SUBMITTED _____

NOTE BOOK _____

PLATE _____

AREAS CHECKED _____

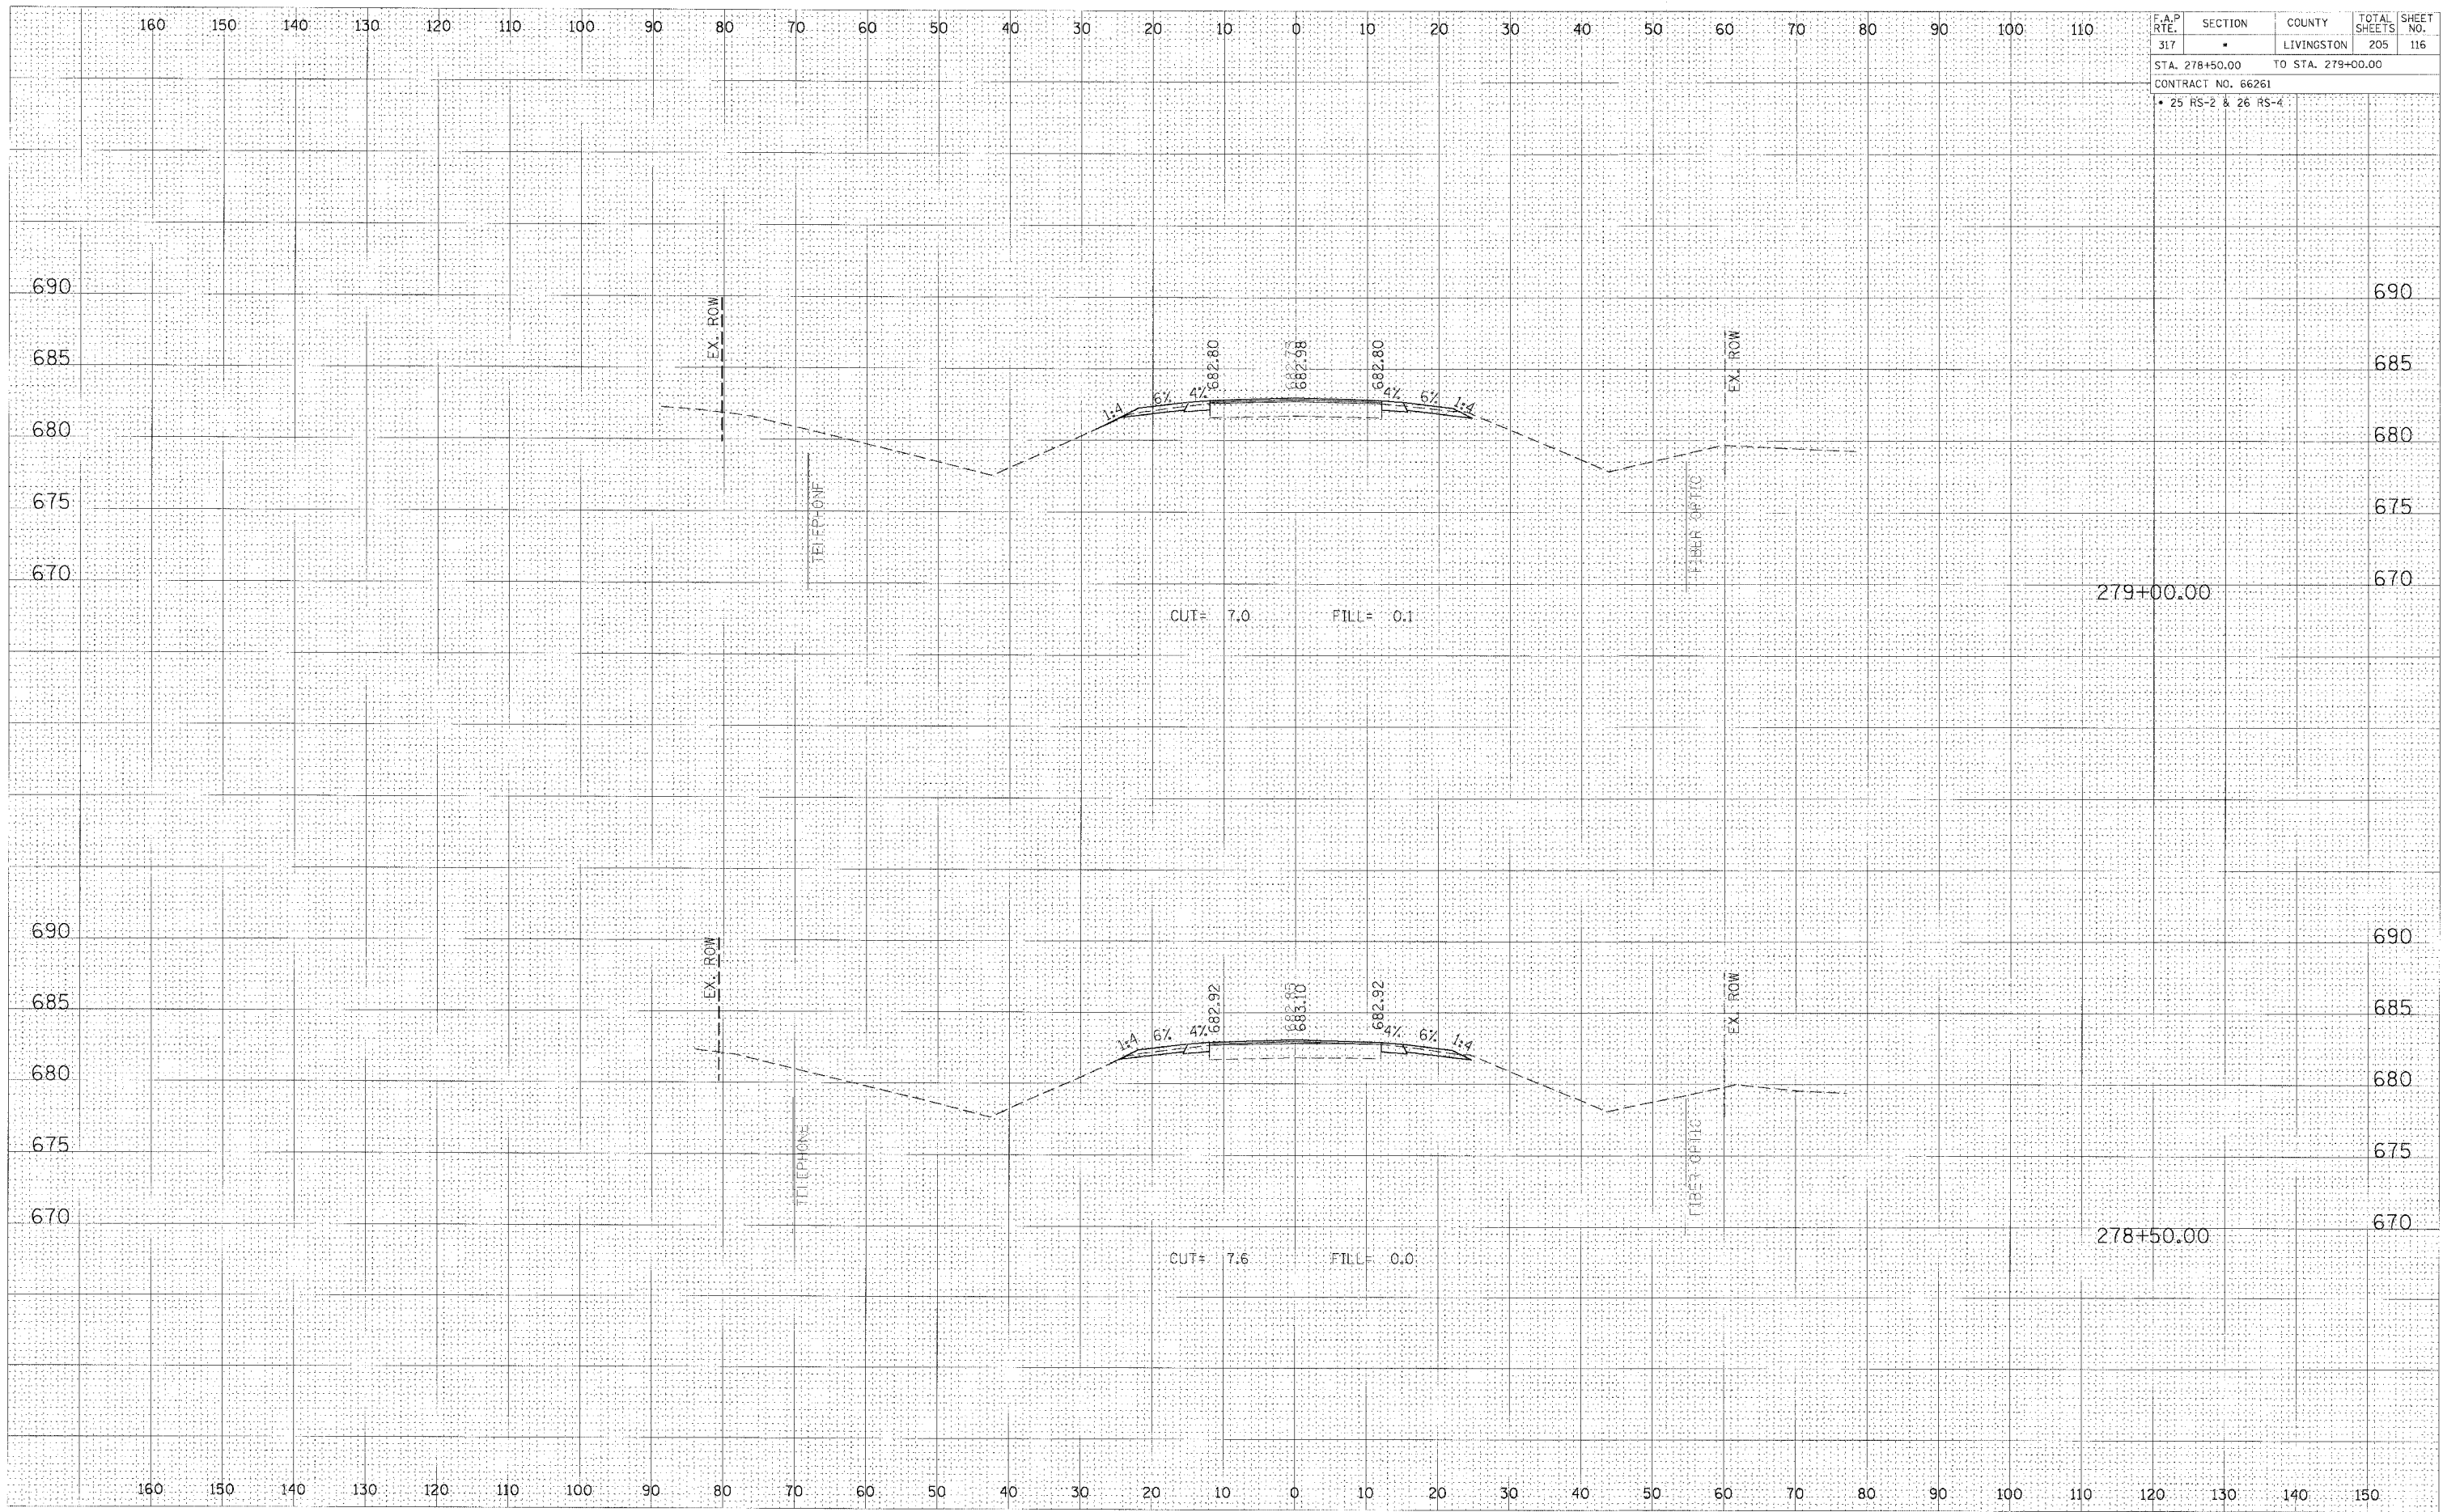

CROSS SECTION, STA 278+50.00 TO 279+00.00, FAP 317 (US ROUTE 24)