


F.A.P. RTE.	SECTION	COUNTY	TOTAL SHEETS	SHEET NO.
317	*	LIVINGSTON	205	117
STA. 279+50.00 TO STA. 279+81.29				
CONTRACT NO. 66261				
* 25 RS-2 & 26 RS-4				

FINAL SURVEY	DATE
BY	
NO.	
REVISIONS	
PLOTTED	
TEMPLATE	
AREAS CHECKED	

ORIGINAL SURVEY	DATE
BY	
NO.	
REVISIONS	
PLOTTED	
TEMPLATE	
AREAS CHECKED	

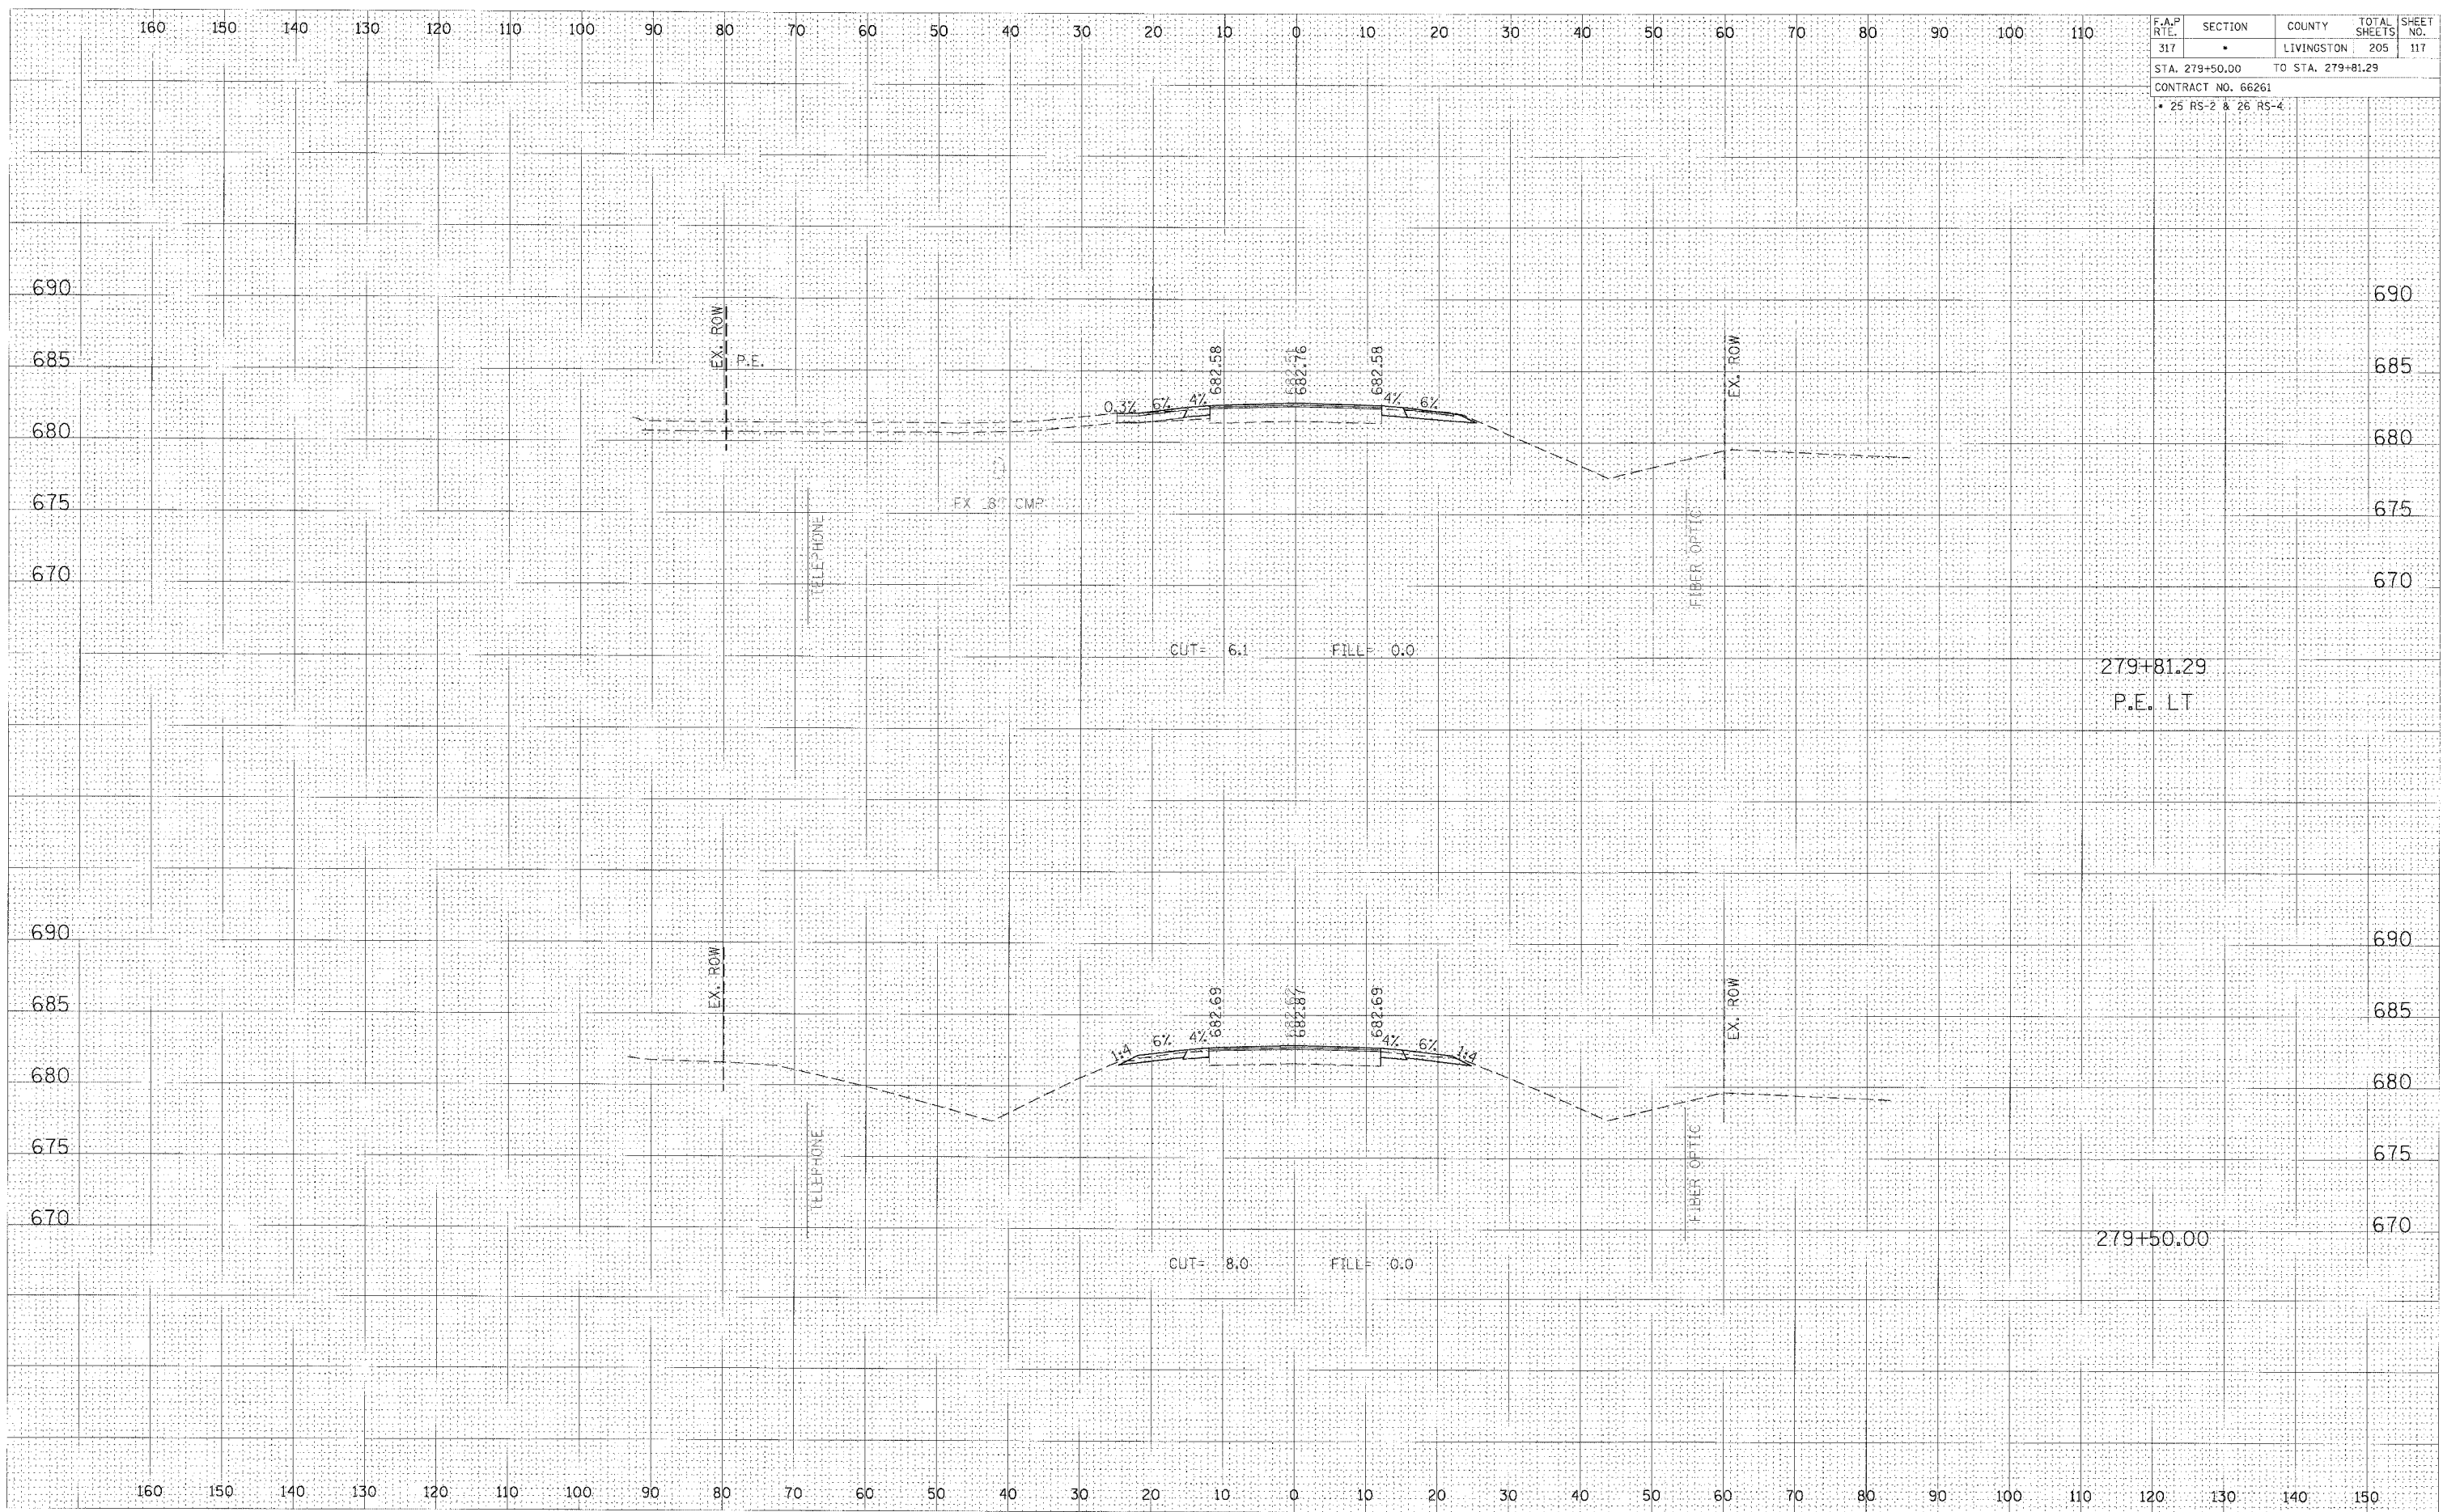

CROSS SECTION, STA 279+50.00 TO 279+81.29, FAP 317 (US ROUTE 24)