


F.A.P. RTE.	SECTION	COUNTY	TOTAL SHEETS	SHEET NO.
317	*	LIVINGSTON	205	118
STA. 280+20.00		TO STA. 280+50.00		
CONTRACT NO. 66261				
* 25 RS-2 & 26 RS-4				

DATE	
BY	
FINA SURVEY	REVISIONS
NOTE BOOK	PLOTTED
NO.	AREAS CHECKED

DATE	
BY	
ORIGINAL SURVEY	REVISIONS
NOTE BOOK	PLOTTED
NO.	AREAS CHECKED

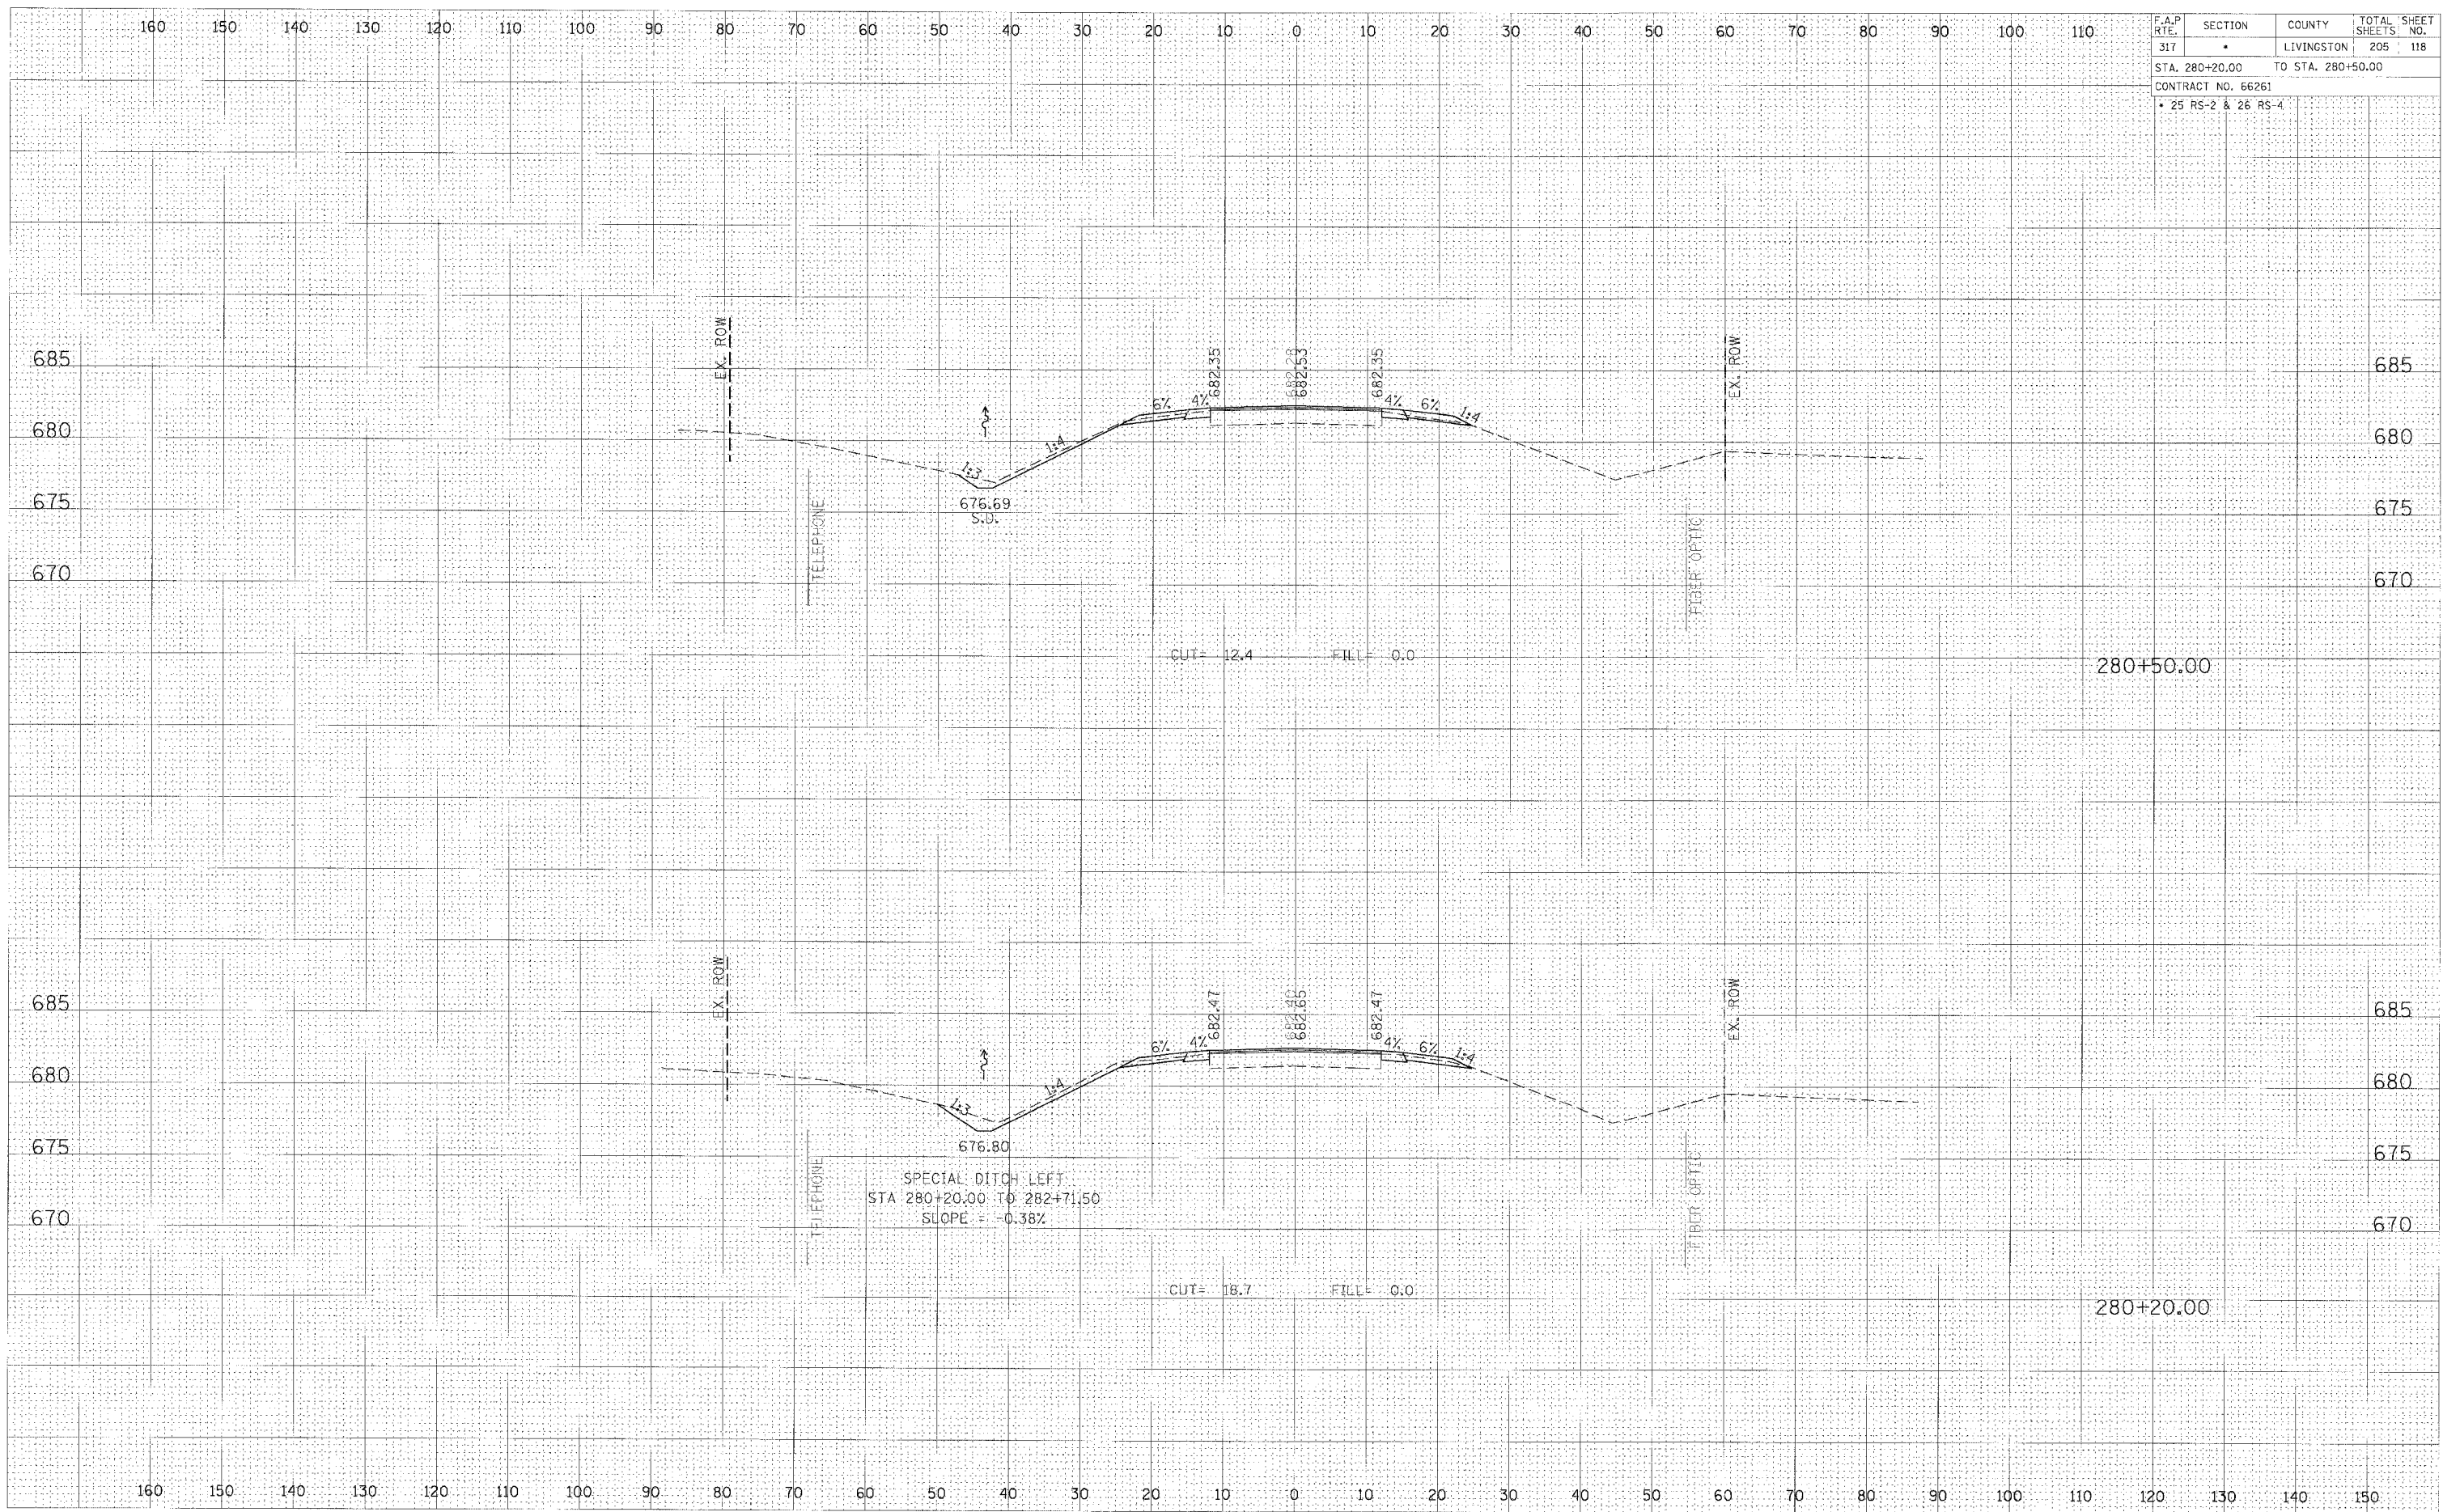

CROSS SECTION, STA 280+20.00 TO 280+50.00, FAP 317 (US ROUTE 24)