


F.A.P. RTE.	SECTION	COUNTY	TOTAL SHEETS	SHEET NO.
317	•	LIVINGSTON	205	119
STA. 281+00.00		TO STA. 281+50.00		
CONTRACT NO. 66261				
• 25 RS-2 & 26 RS-4				

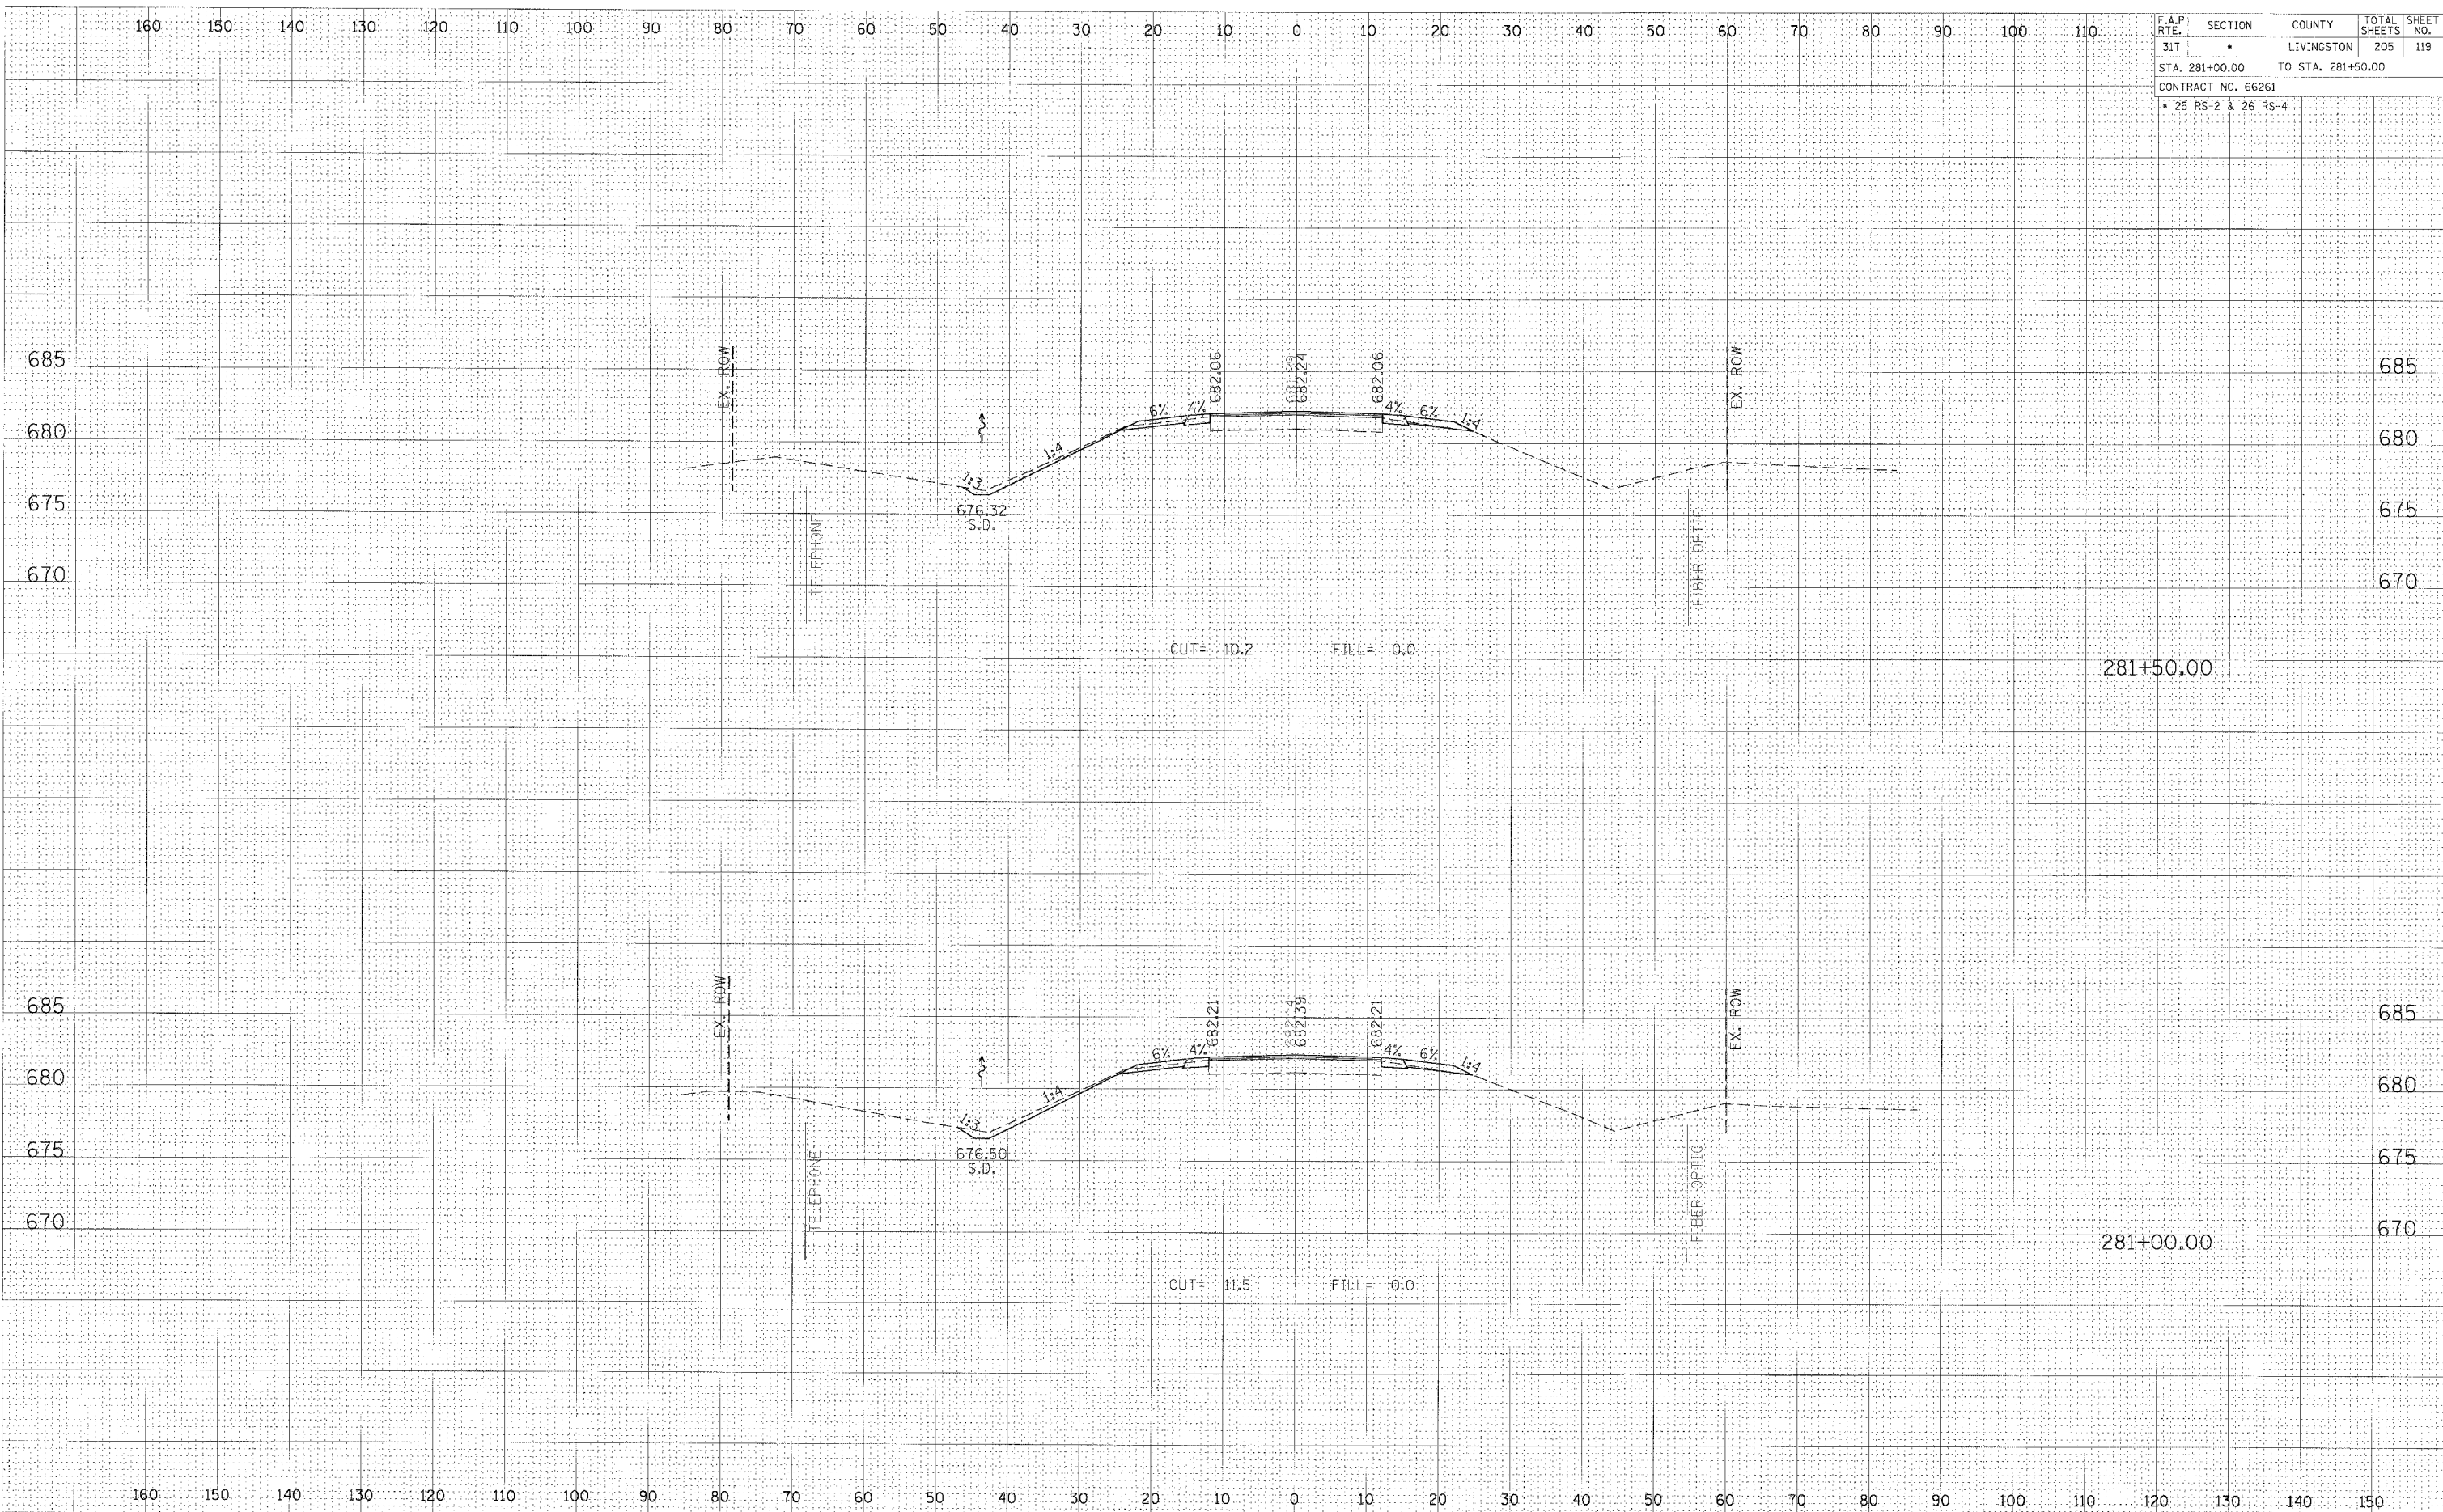

FINAL SURVEY BY DATE
 SURVEY PLOTTED BY
 NOTE BOOK NO. DATE
 AREAS CHECKED:

ORIGINAL SURVEY BY DATE
 SURVEY PLOTTED BY
 NOTE BOOK NO. DATE
 AREAS CHECKED:

CROSS SECTION, STA 281+00.00 TO 281+50.00, FAP 317 (US ROUTE 24)