


F.A.P. RTE	SECTION	COUNTY	TOTAL SHEETS	SHEET NO.
317	*	LIVINGSTON	205	122
STA. 284+00.00 TO STA. 284+50.00				
CONTRACT NO. 66261				
• 25 RS-2 & 26 RS-4				

FINAL SURVEY	DATE
SUBMITTED	
PLOTTED	
TEMPLATE	
NOTED FROM	
AREAS CHECKED	
NO.	

ORIGINAL SURVEY	DATE
SUBMITTED	
PLOTTED	
TEMPLATE	
NOTED FROM	
AREAS CHECKED	
NO.	

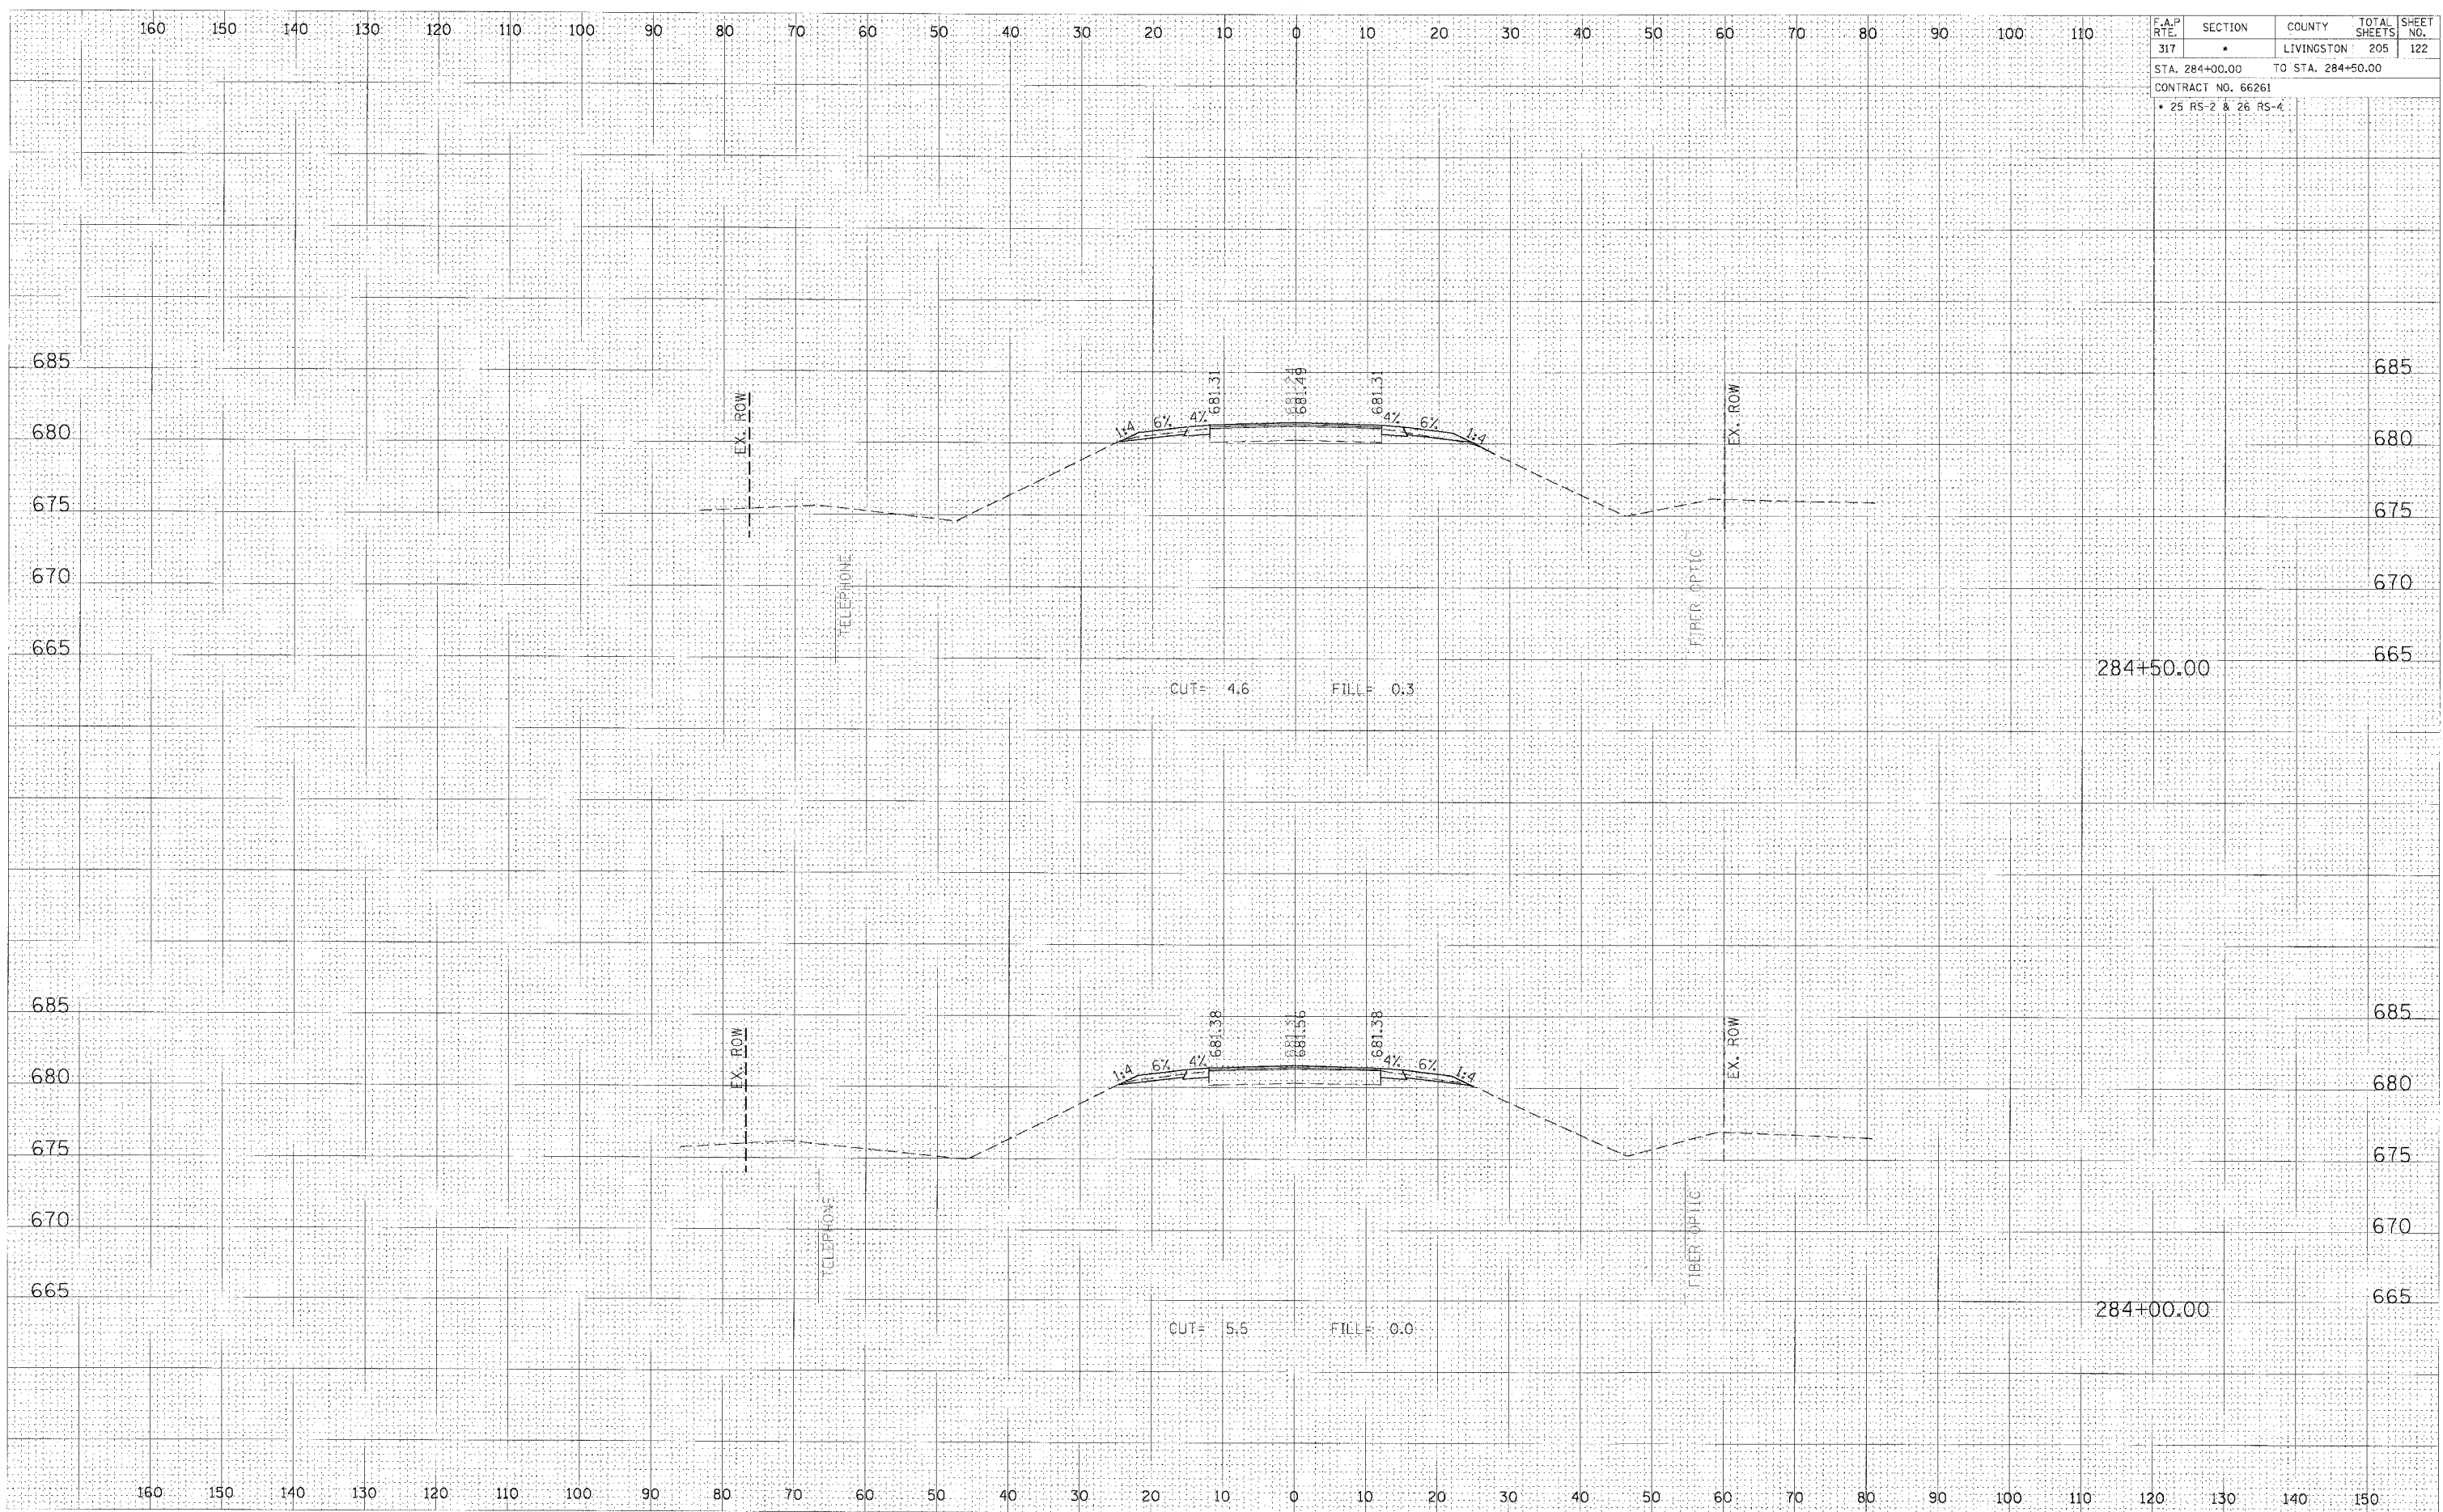

CROSS SECTION, STA 284+00.00 TO 284+50.00, FAP 317 (US ROUTE 24)