


F.A.P. RTE.	SECTION	COUNTY	TOTAL SHEETS	SHEET NO.
317	*	LIVINGSTON	205	125
STA. 287+00.00		TO STA. 287+50.00		
CONTRACT NO. 66261				
• 25 RS-2 & 26 RS-4				

DATE	
BY	
FINAL SURVEY	
NO. IN L.P.	
NOTE BOOK	
AREAS	
AREAS CHECKED	
NO.	

DATE	
BY	
ORIGINAL SURVEY	
NO. IN L.P.	
NOTE BOOK	
AREAS	
AREAS CHECKED	
NO.	

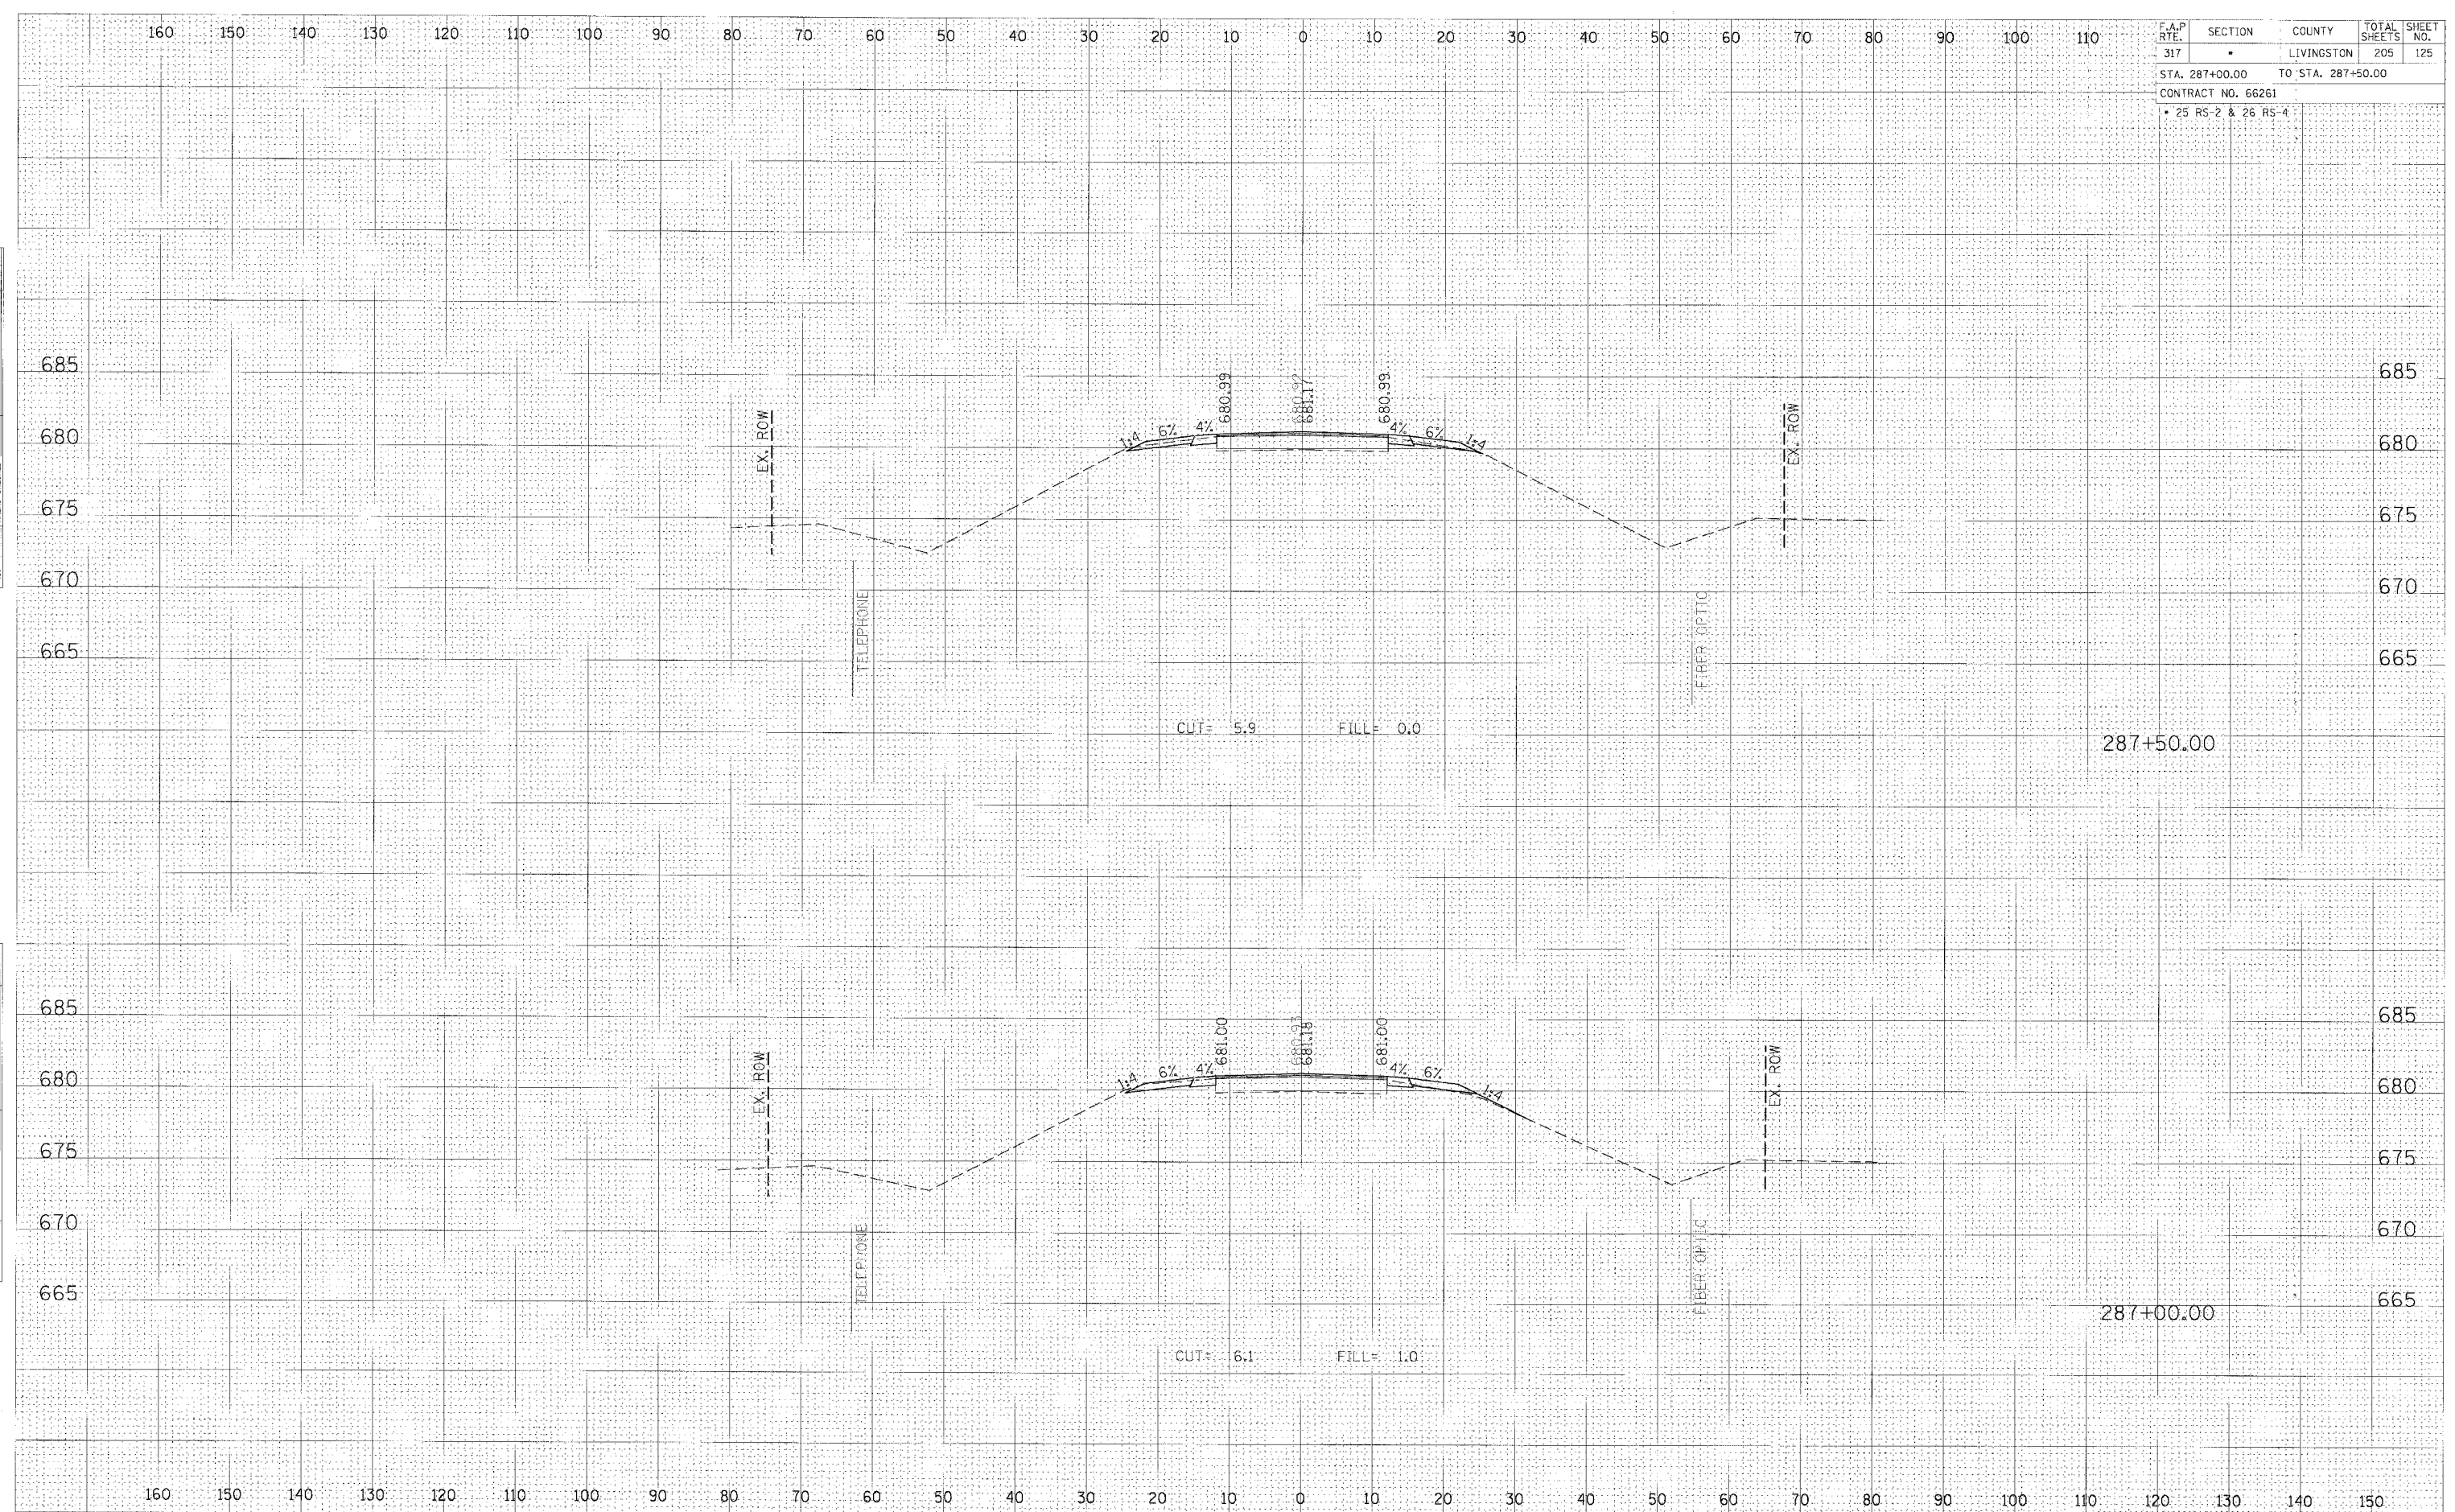

CROSS SECTION, STA 287+00.00 TO 287+50.00, FAP 317 (US ROUTE 24)