


F.A.P. RTE.	SECTION	COUNTY	TOTAL SHEETS	SHEET NO.
317	*	LIVINGSTON	205	134
STA. 293+22.83 TO STA. 293+50.00				
CONTRACT NO. 66261				
• 25 RS-2 & 26 RS-4				

FINAL SURVEY BY DATE  
 SURVEYED BY  
 PLOTTED BY  
 CHECKED BY  
 AREA CHECKED

ORIGINAL SURVEY BY DATE  
 SURVEYED BY  
 PLOTTED BY  
 CHECKED BY  
 AREA CHECKED

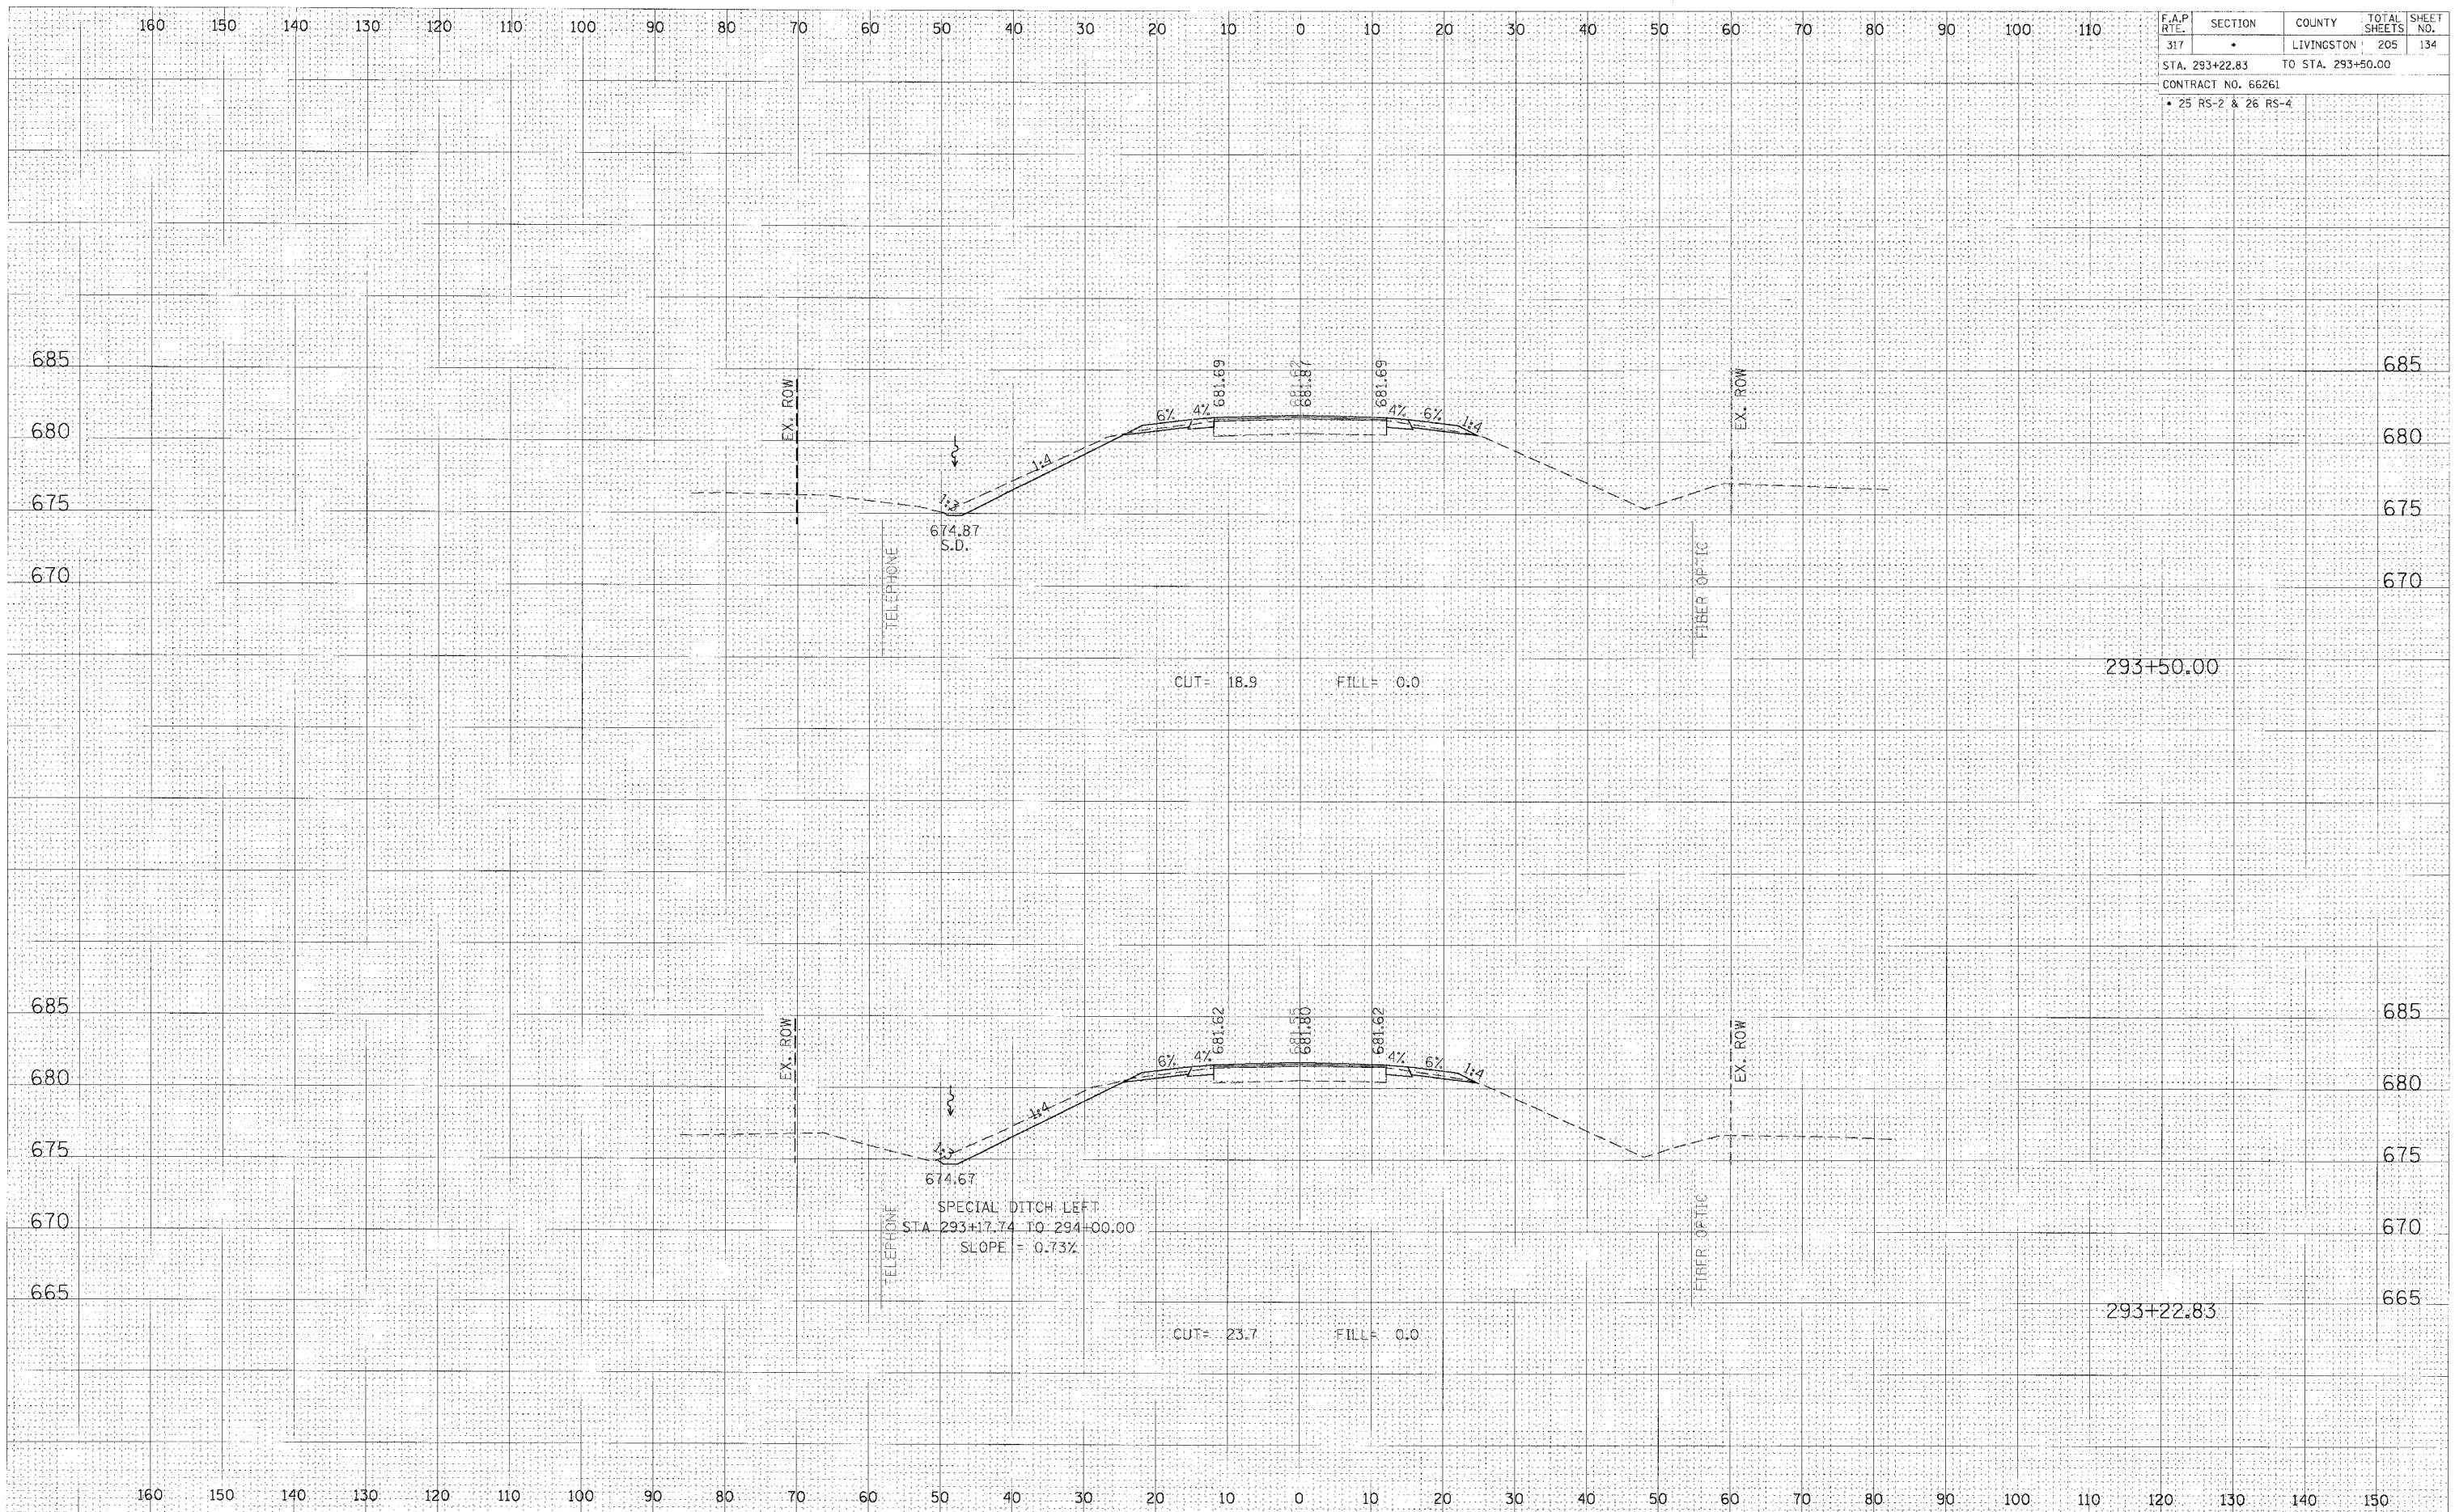

CROSS SECTION, STA 293+22.83 TO 293+50.00, FAP 317 (US ROUTE 24)