


F.A.P. RTE.	SECTION	COUNTY	TOTAL SHEETS	SHEET NO.
317	*	LIVINGSTON	205	135
STA. 294+00.00		TO STA. 294+50.00		
CONTRACT NO. 66261				
* 25 RS-2 & 26 RS-4				

DATE	BY
DATE	BY
DATE	BY

DATE	BY
DATE	BY
DATE	BY

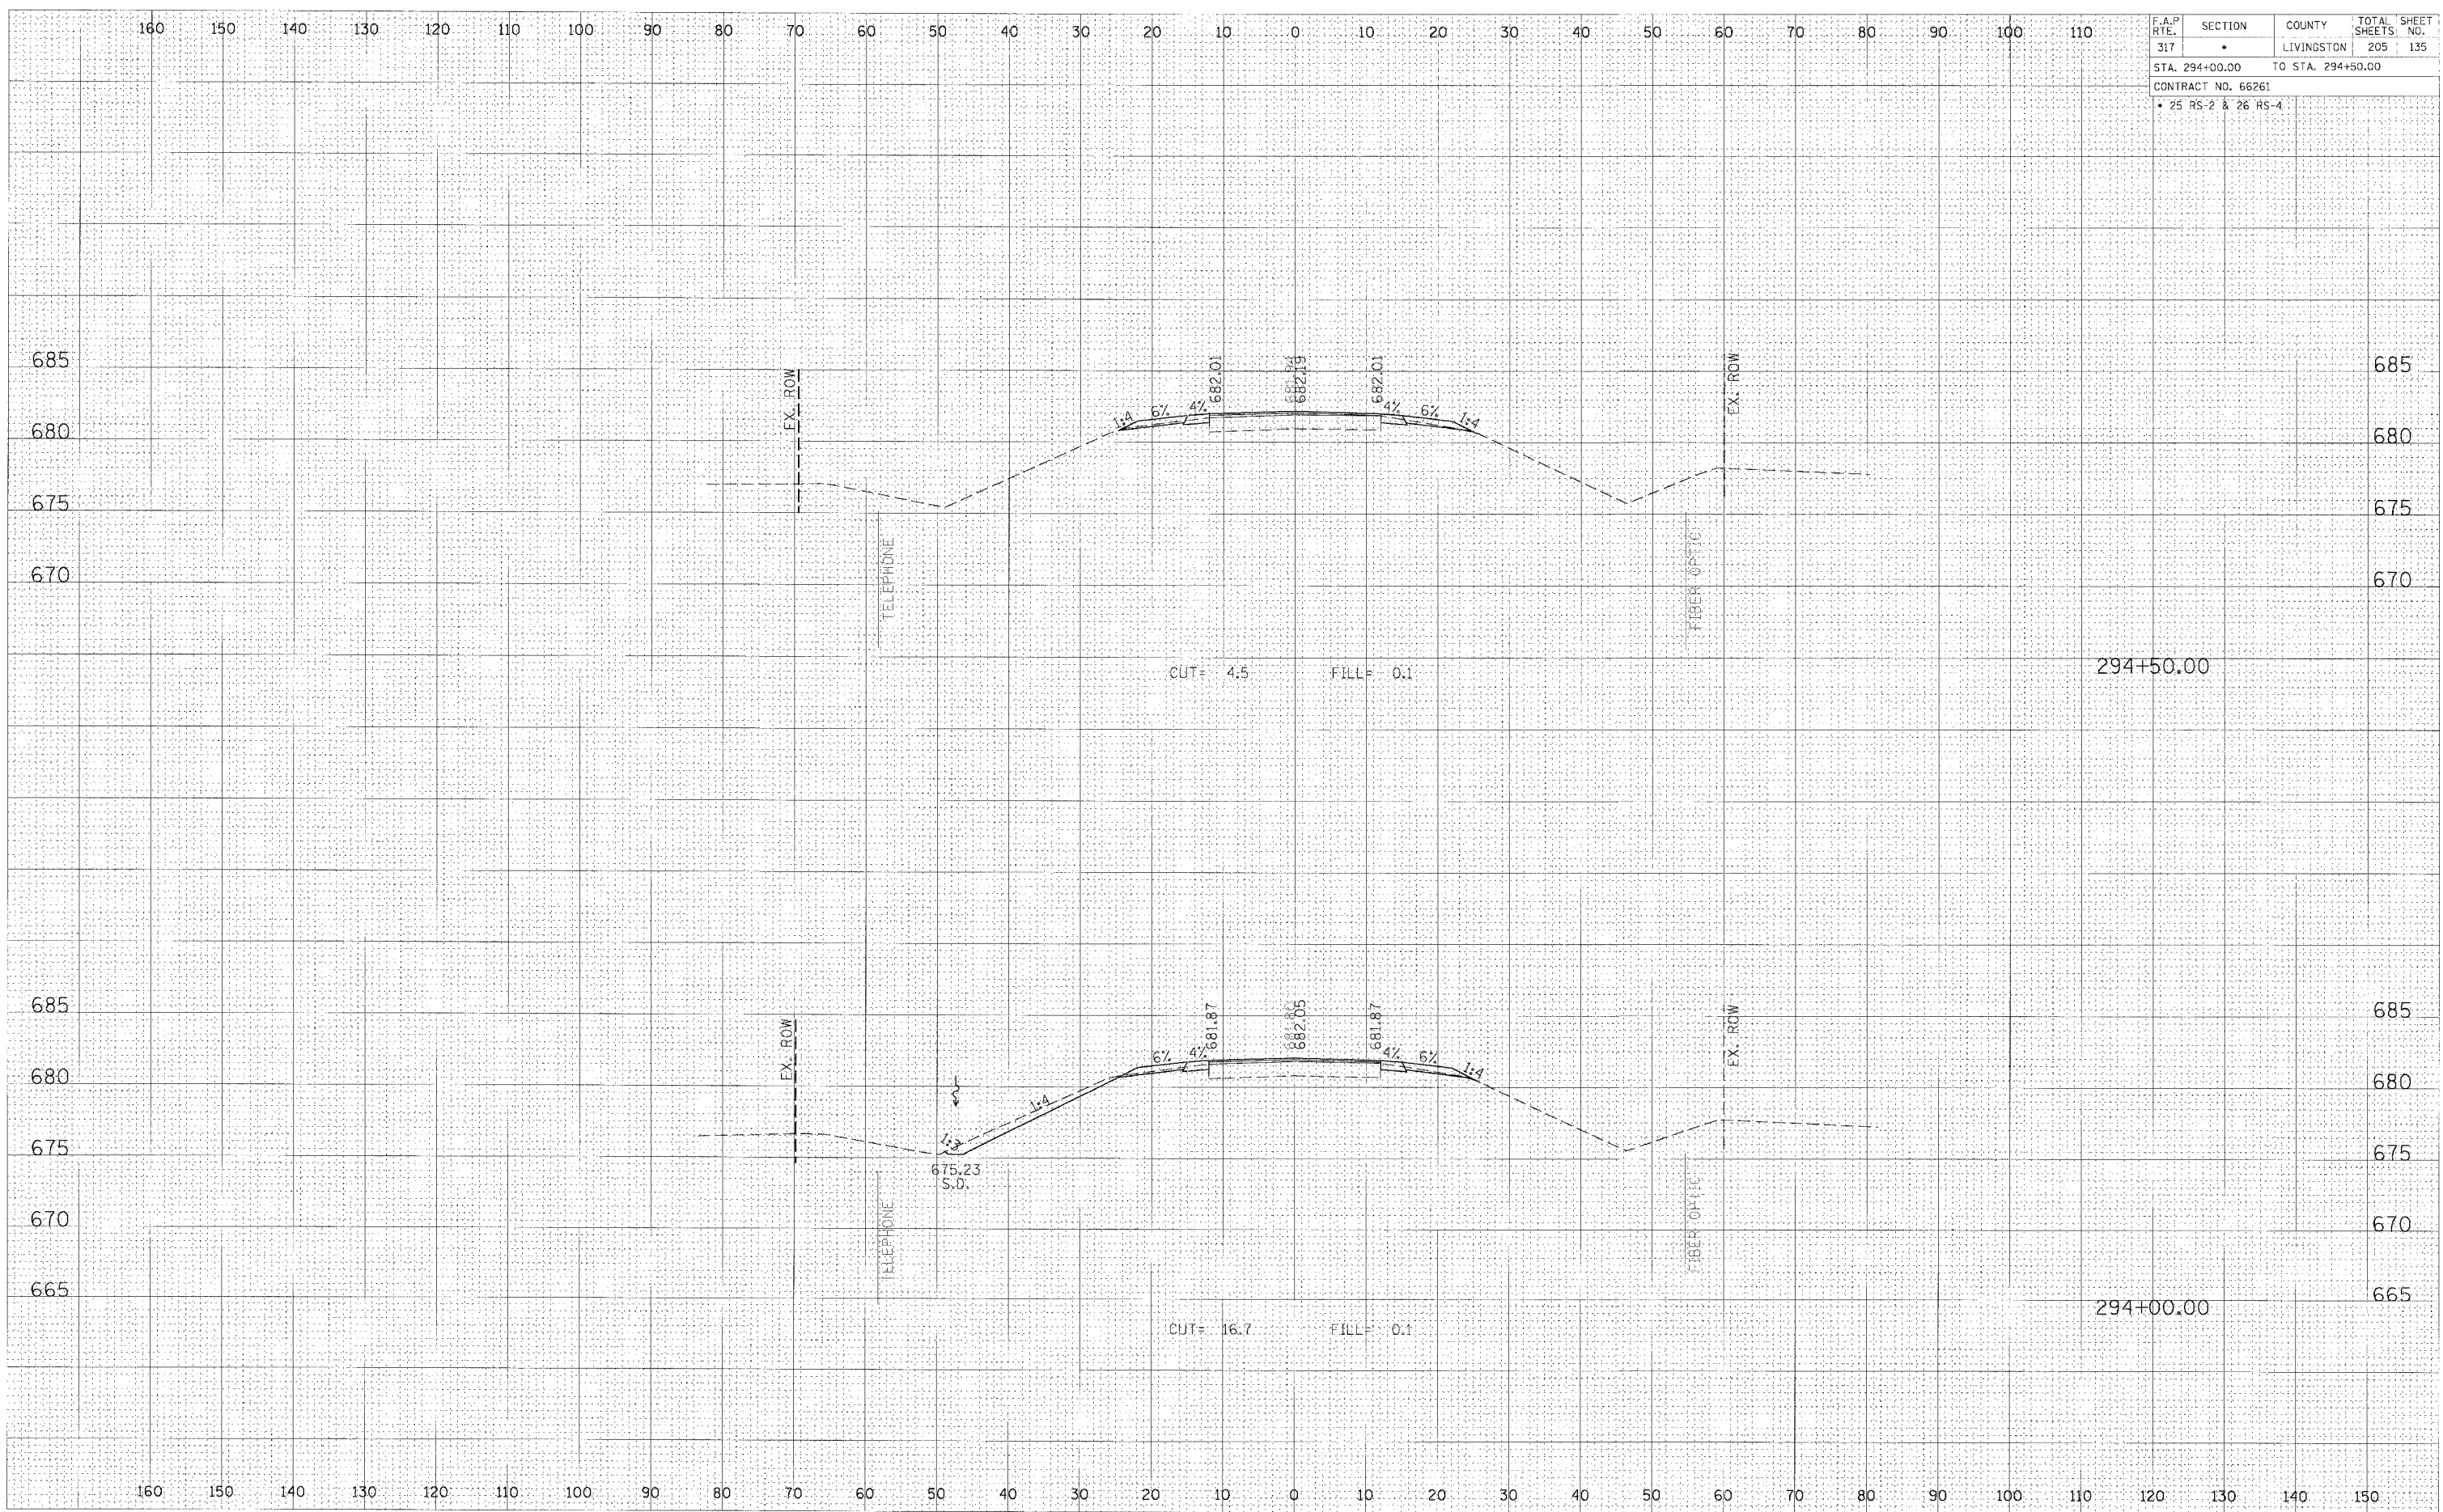

CROSS SECTION, STA 294+00.00 TO 294+50.00, FAP 317 (US ROUTE 24)