


F.A.P. RTE.	SECTION	COUNTY	TOTAL SHEET NO.
317	•	LIVINGSTON	205 145
STA. 303+50.00		TO STA. 304+00.00	
CONTRACT NO. 66261			
• 25 RS-2 & 26 RS-4			

FINAL SURVEY	SUBMITTED	DATE
NOTE BOOK	PLOTTED	
NO.	TEMP. AT	
	AREAS CHECKED	

ORIGINAL SURVEY	SUBMITTED	DATE
NOTE BOOK	PLOTTED	
NO.	TEMP. AT	
	AREAS CHECKED	

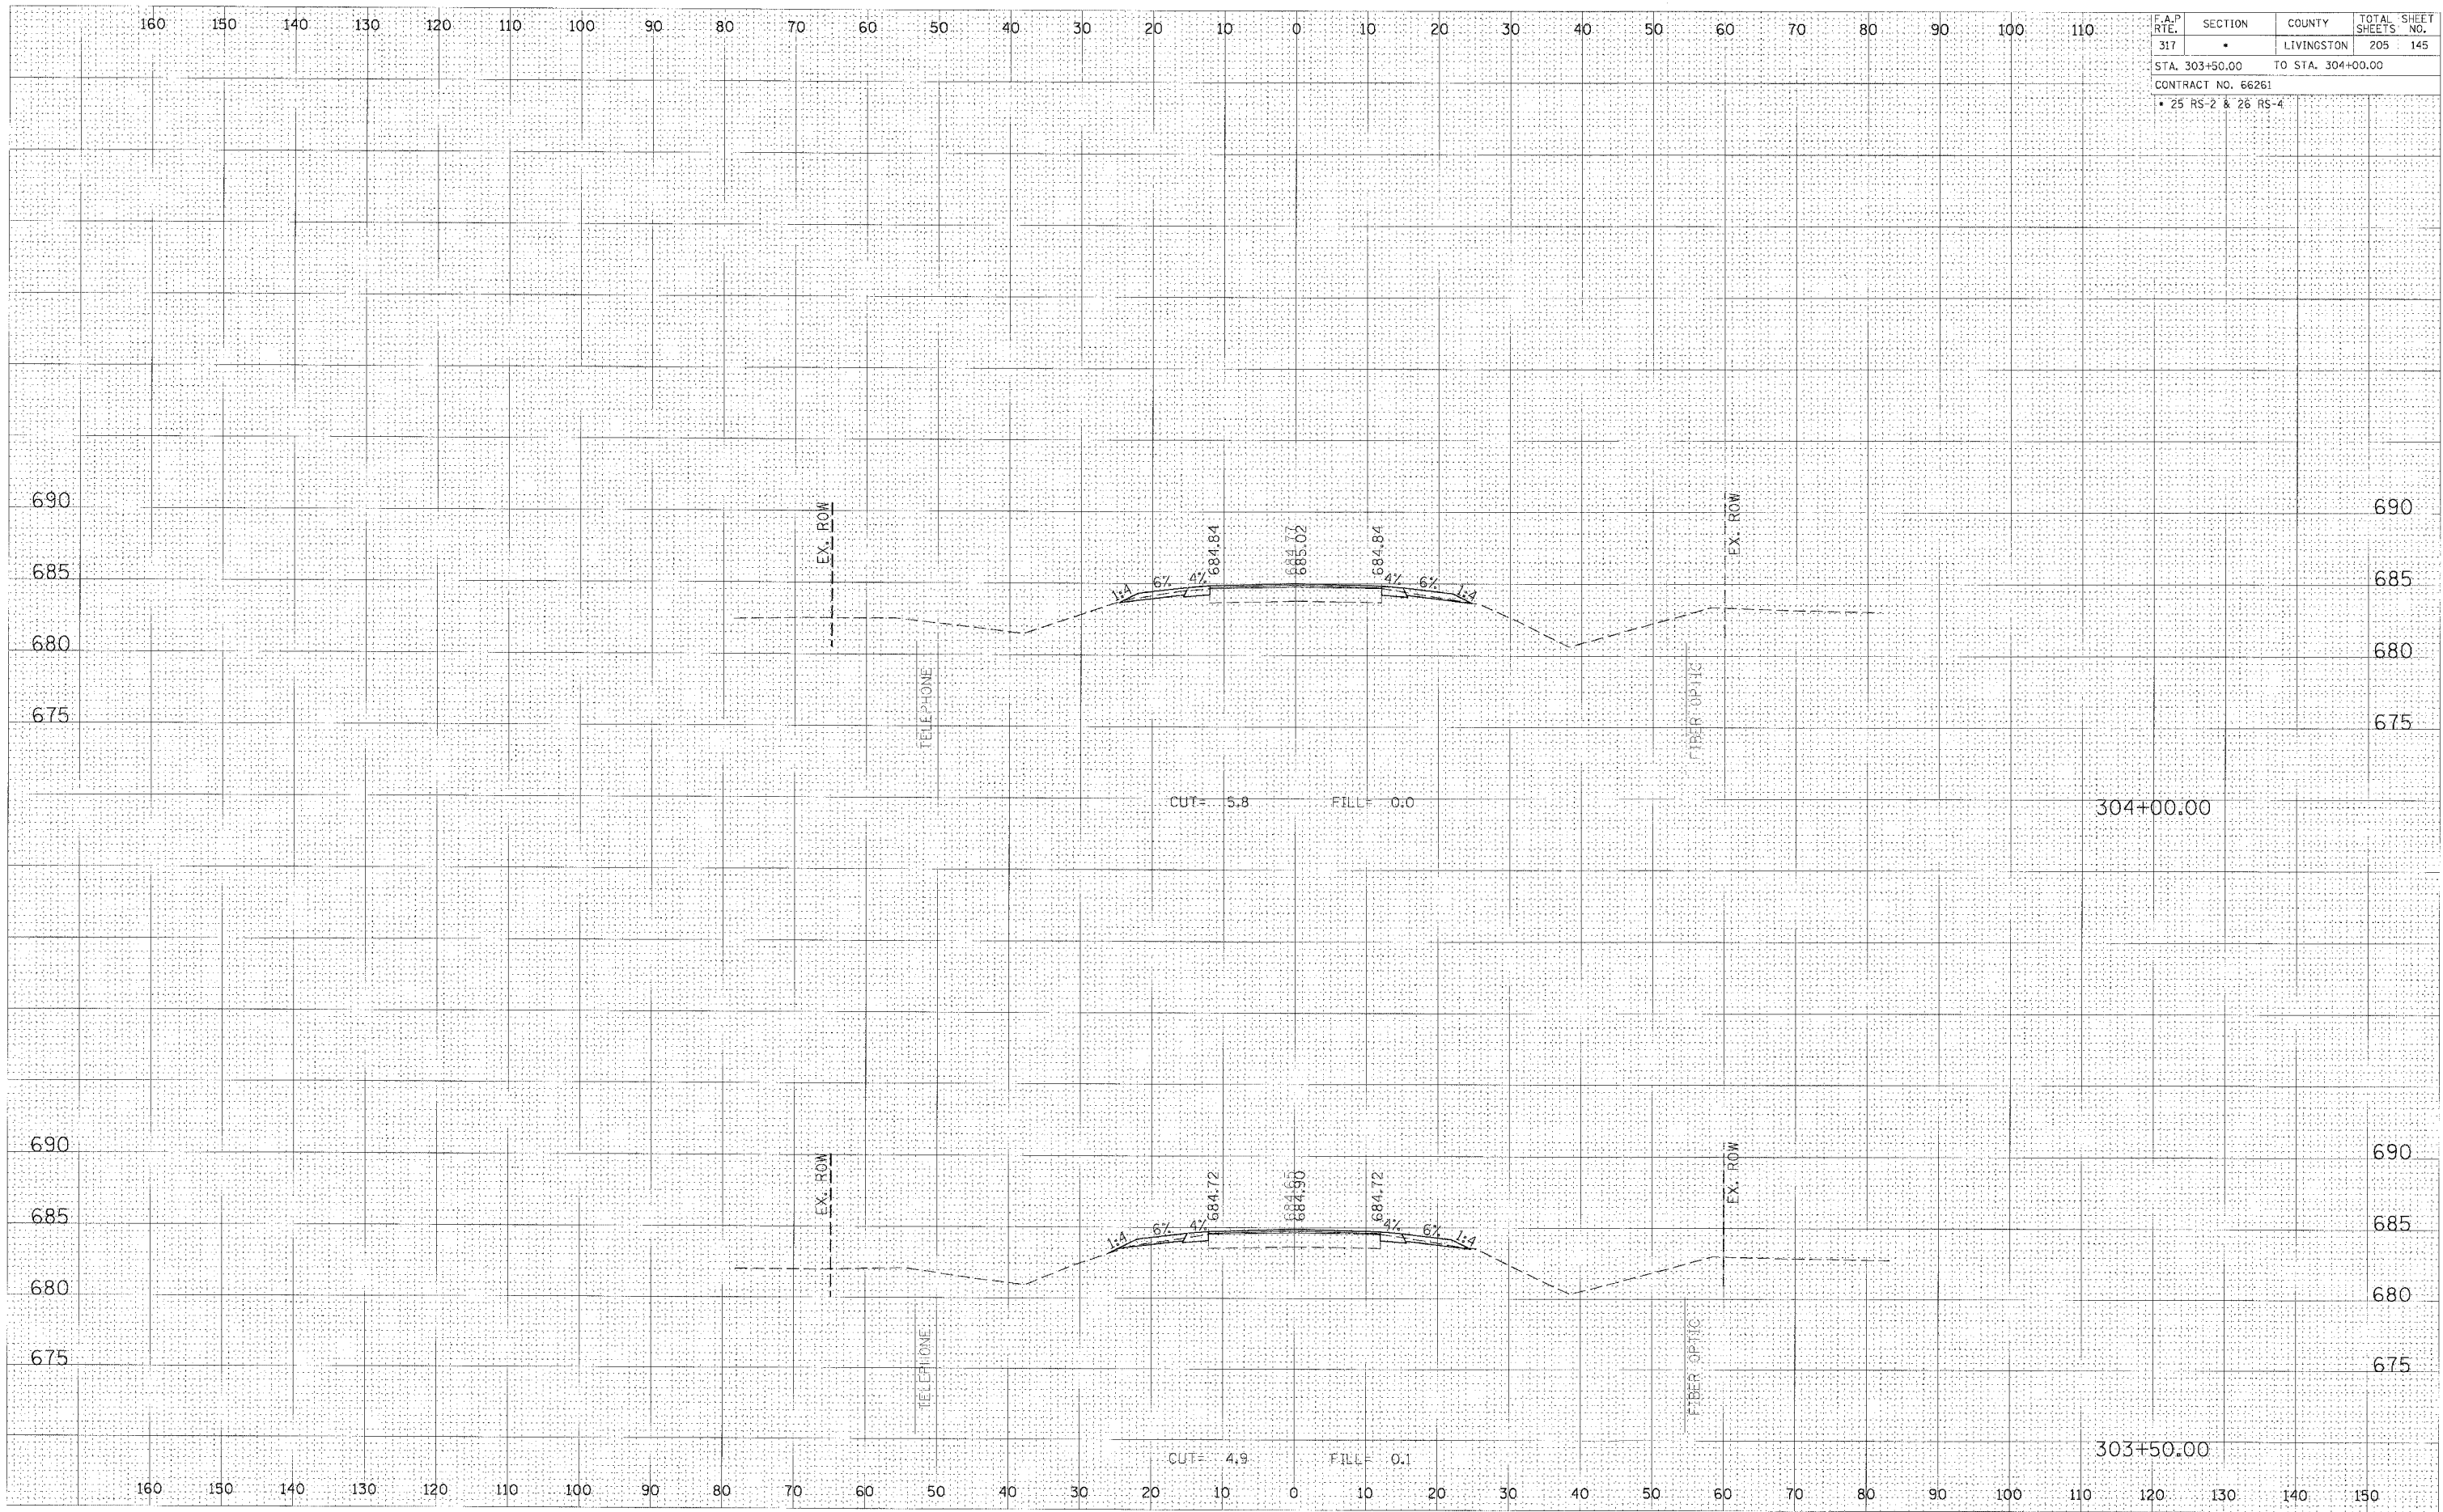

CROSS SECTION, STA 303+50.00 TO 304+00.00, FAP 317 (US ROUTE 24)