


F.A.P. RTE.	SECTION	COUNTY	TOTAL SHEETS	SHEET NO.
317	•	LIVINGSTON	205	146
STA. 304+24.99 TO STA. 304+50.00				
CONTRACT NO. 66261				
• 25 RS-2 & 26 RS-4				

ORIGINAL SURVEY  
 SURVEYED  
 PLOTTED  
 NOTE BOOK  
 TEMPLATE  
 AREA CHECKED

ORIGINAL SURVEY  
 SURVEYED  
 PLOTTED  
 NOTE BOOK  
 TEMPLATE  
 AREA CHECKED

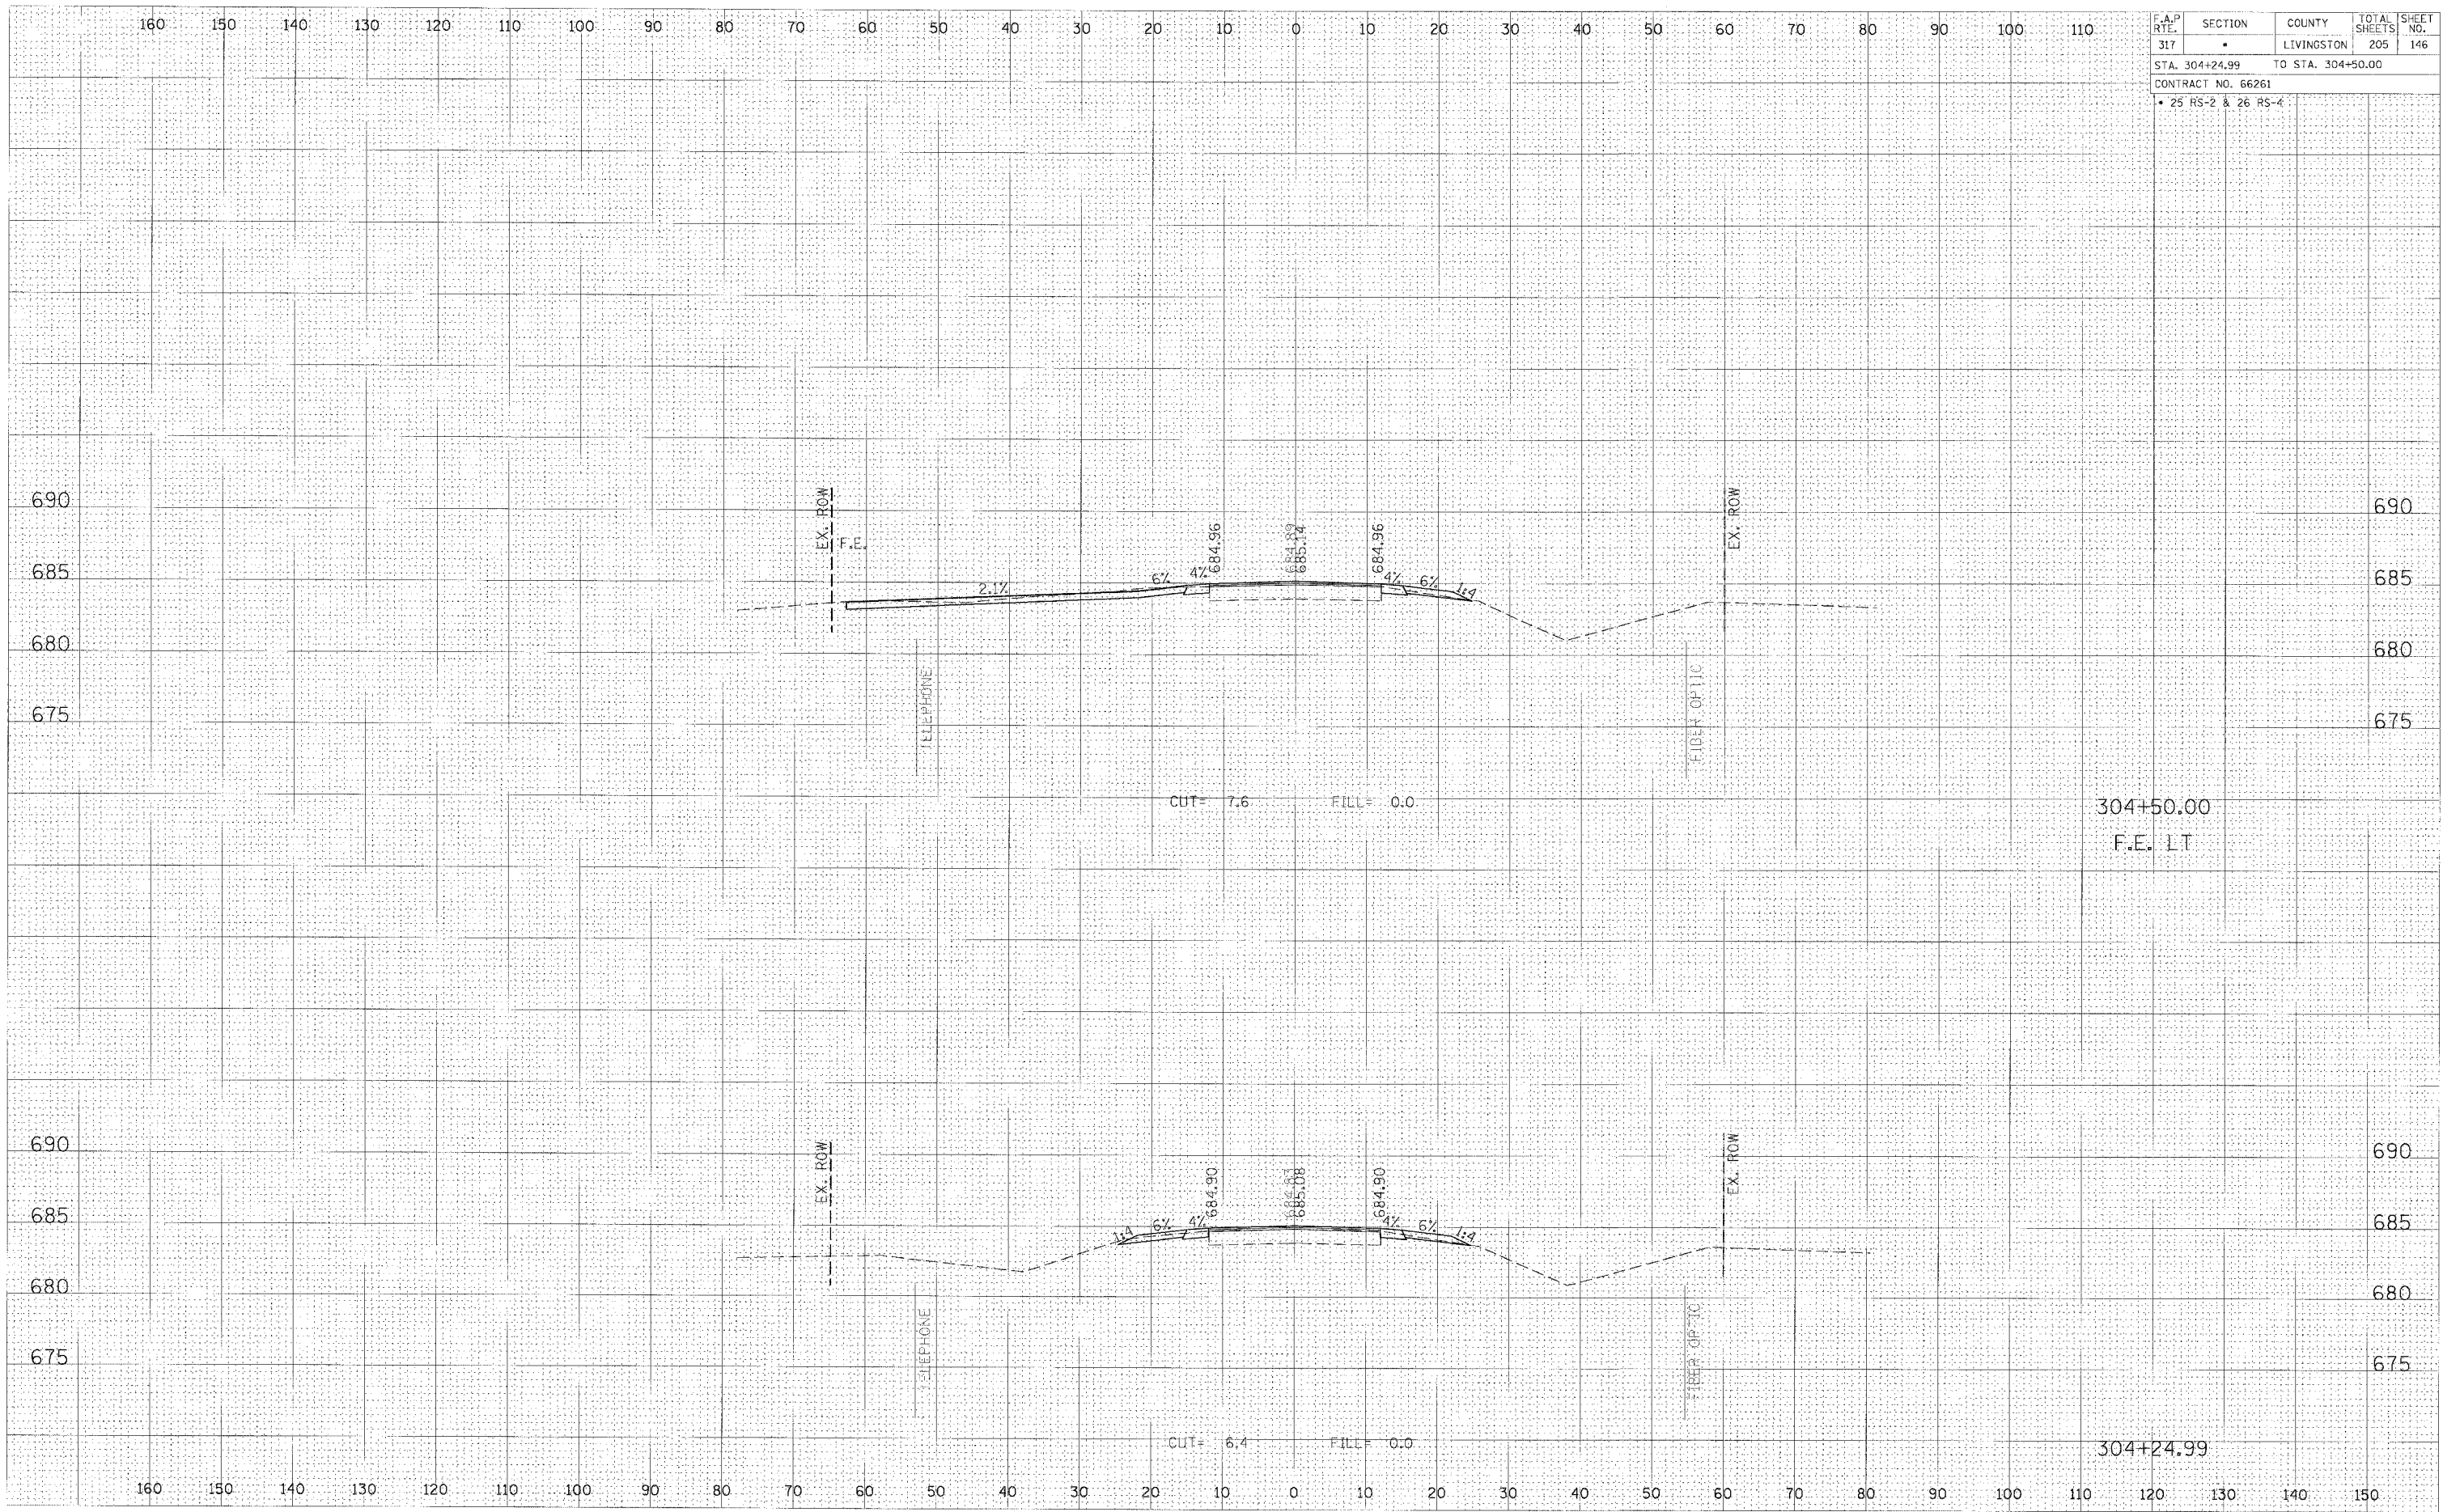

CROSS SECTION, STA 304+24.99 TO 304+50.00, FAP 317 (US ROUTE 24)