


F.A.P. RTE.	SECTION	COUNTY	TOTAL SHEETS	SHEET NO.
317	*	LIVINGSTON	205	149
STA. 306+50.00		TO STA. 307+00.00		
CONTRACT NO. 66261				
• 25 RS-2 & 26 RS-4				

DATE: _____
 BY: _____
 CHECKED: _____
 DESIGNED: _____
 SURVEYED: _____
 SLOTTED: _____
 PLOTTED: _____
 NOTE BOOK: _____
 AREAS CHECKED: _____

DATE: _____
 BY: _____
 CHECKED: _____
 DESIGNED: _____
 SURVEYED: _____
 SLOTTED: _____
 PLOTTED: _____
 NOTE BOOK: _____
 AREAS CHECKED: _____

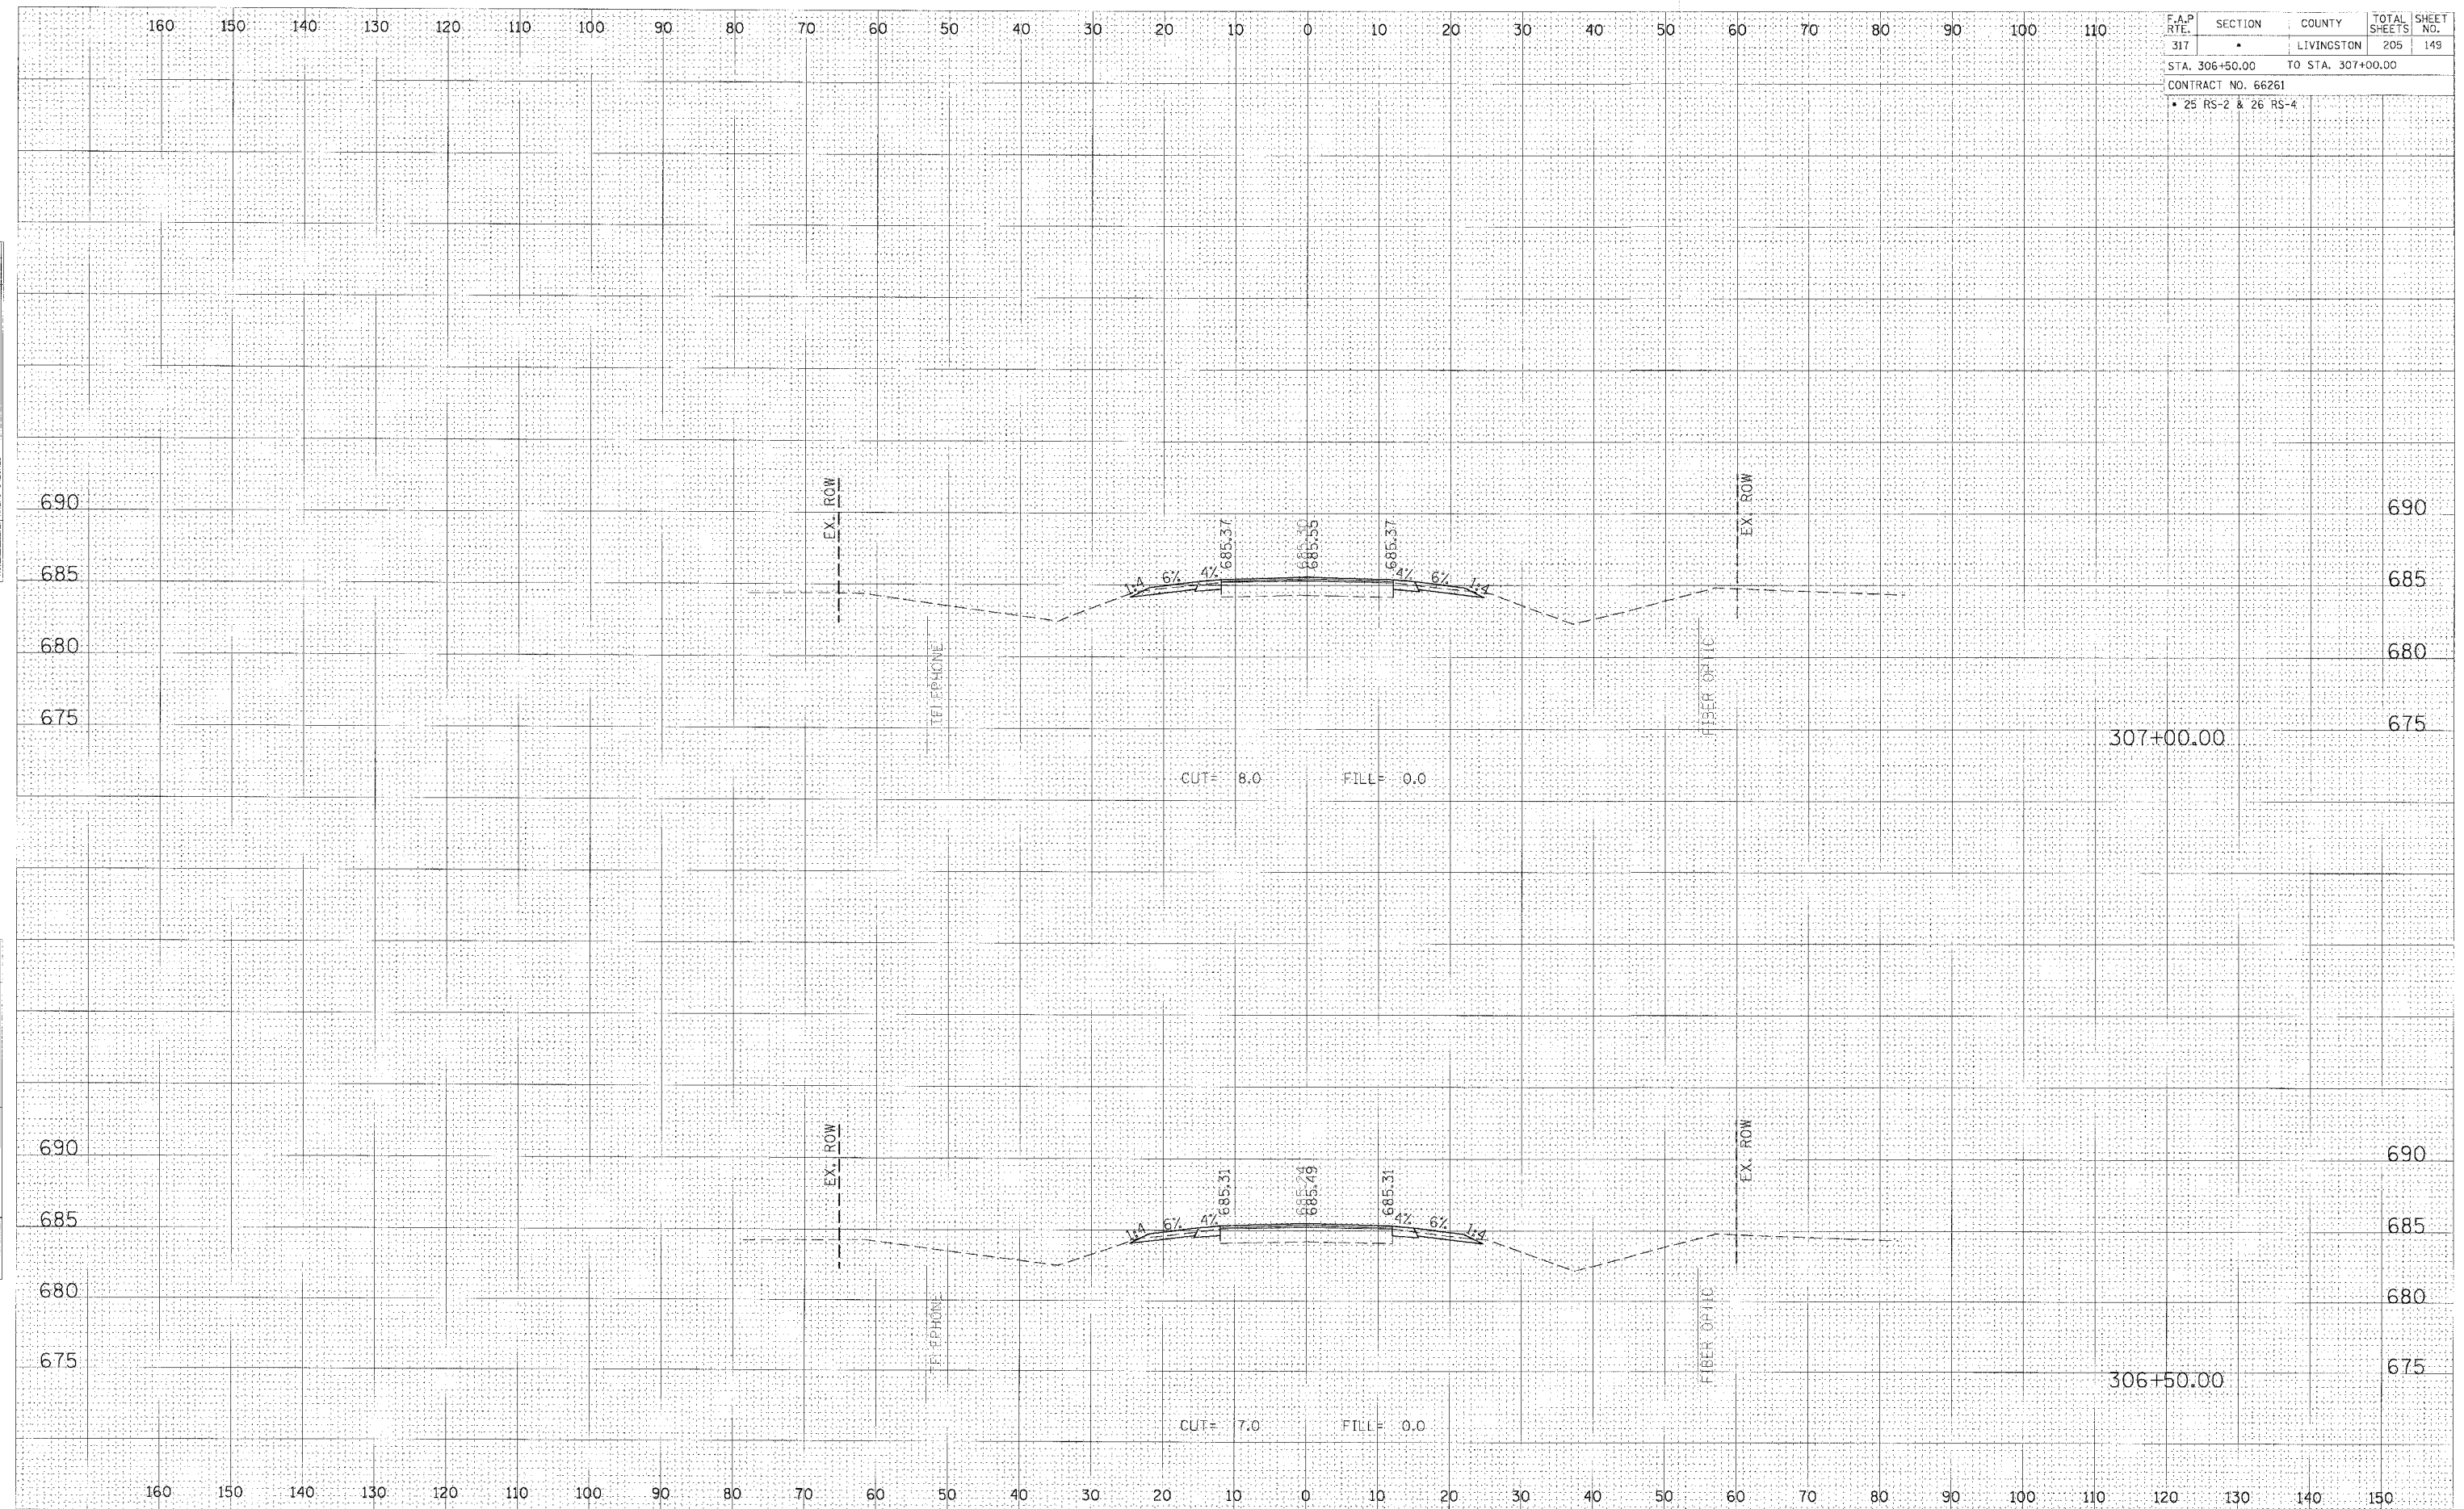

CROSS SECTION, STA 306+50.00 TO 307+00.00, FAP 317 (US ROUTE 24)