


F.A.P. RTE.	SECTION	COUNTY	TOTAL SHEETS	SHEET NO.
317	*	LIVINGSTON	205	157
STA. 314+00.00 TO STA. 314+50.00				
CONTRACT NO. 66261				
* 25 RS-2 & 26 RS-4				

FINAL SURVEY	DATE
NO. _____	_____
BY _____	_____
APPROVED _____	_____
NOTED _____	_____
AREAS CHECKED _____	_____

ORIGINAL SURVEY	DATE
NO. _____	_____
BY _____	_____
APPROVED _____	_____
NOTED _____	_____
AREAS CHECKED _____	_____

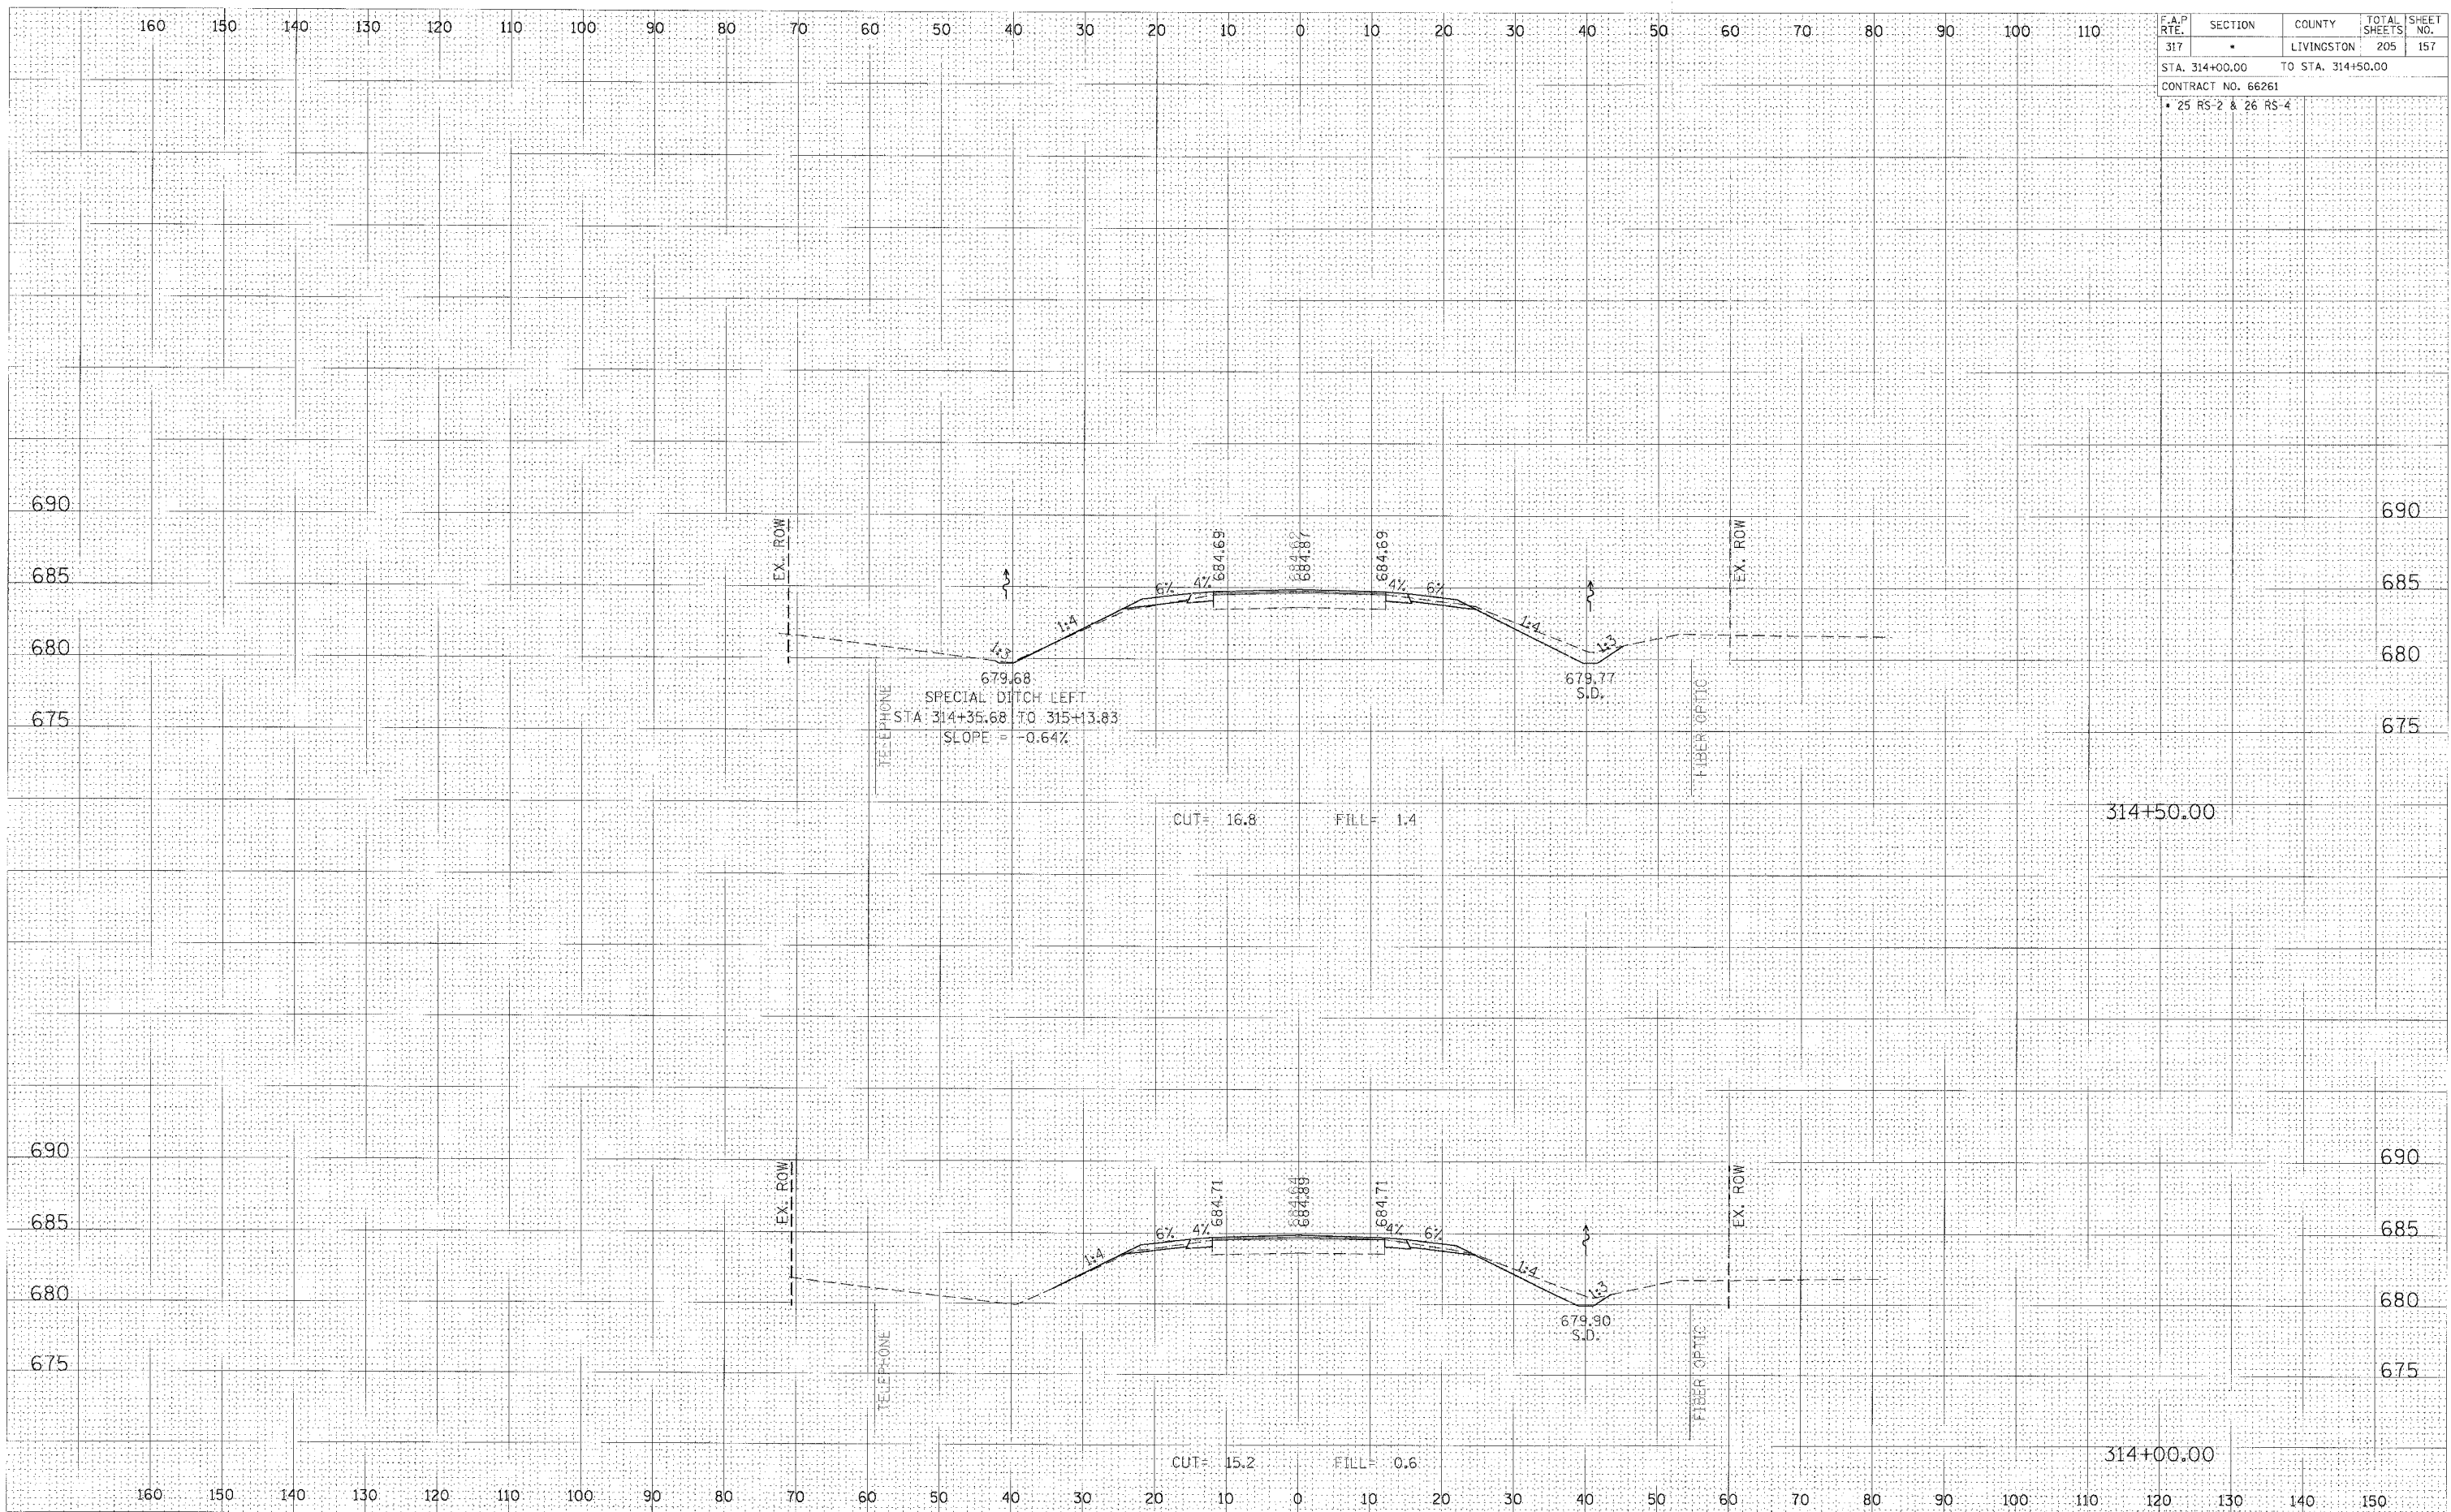

CROSS SECTION, STA 314+00.00 TO 314+50.00, FAP 317 (US ROUTE 24)