


F.A.P. RTE.	SECTION	COUNTY	TOTAL SHEETS	SHEET NO.
317		LIVINGSTON	205	169
STA. 324+55.70		TO STA. 325+00.00		
CONTRACT NO. 66261				
• 25 RS-2 & 26 RS-4				

ORIGINAL SURVEYED
 SURVEY PLOTTED
 NOTE BOOK
 NO.

ORIGINAL SURVEYED
 SURVEY PLOTTED
 NOTE BOOK
 NO.

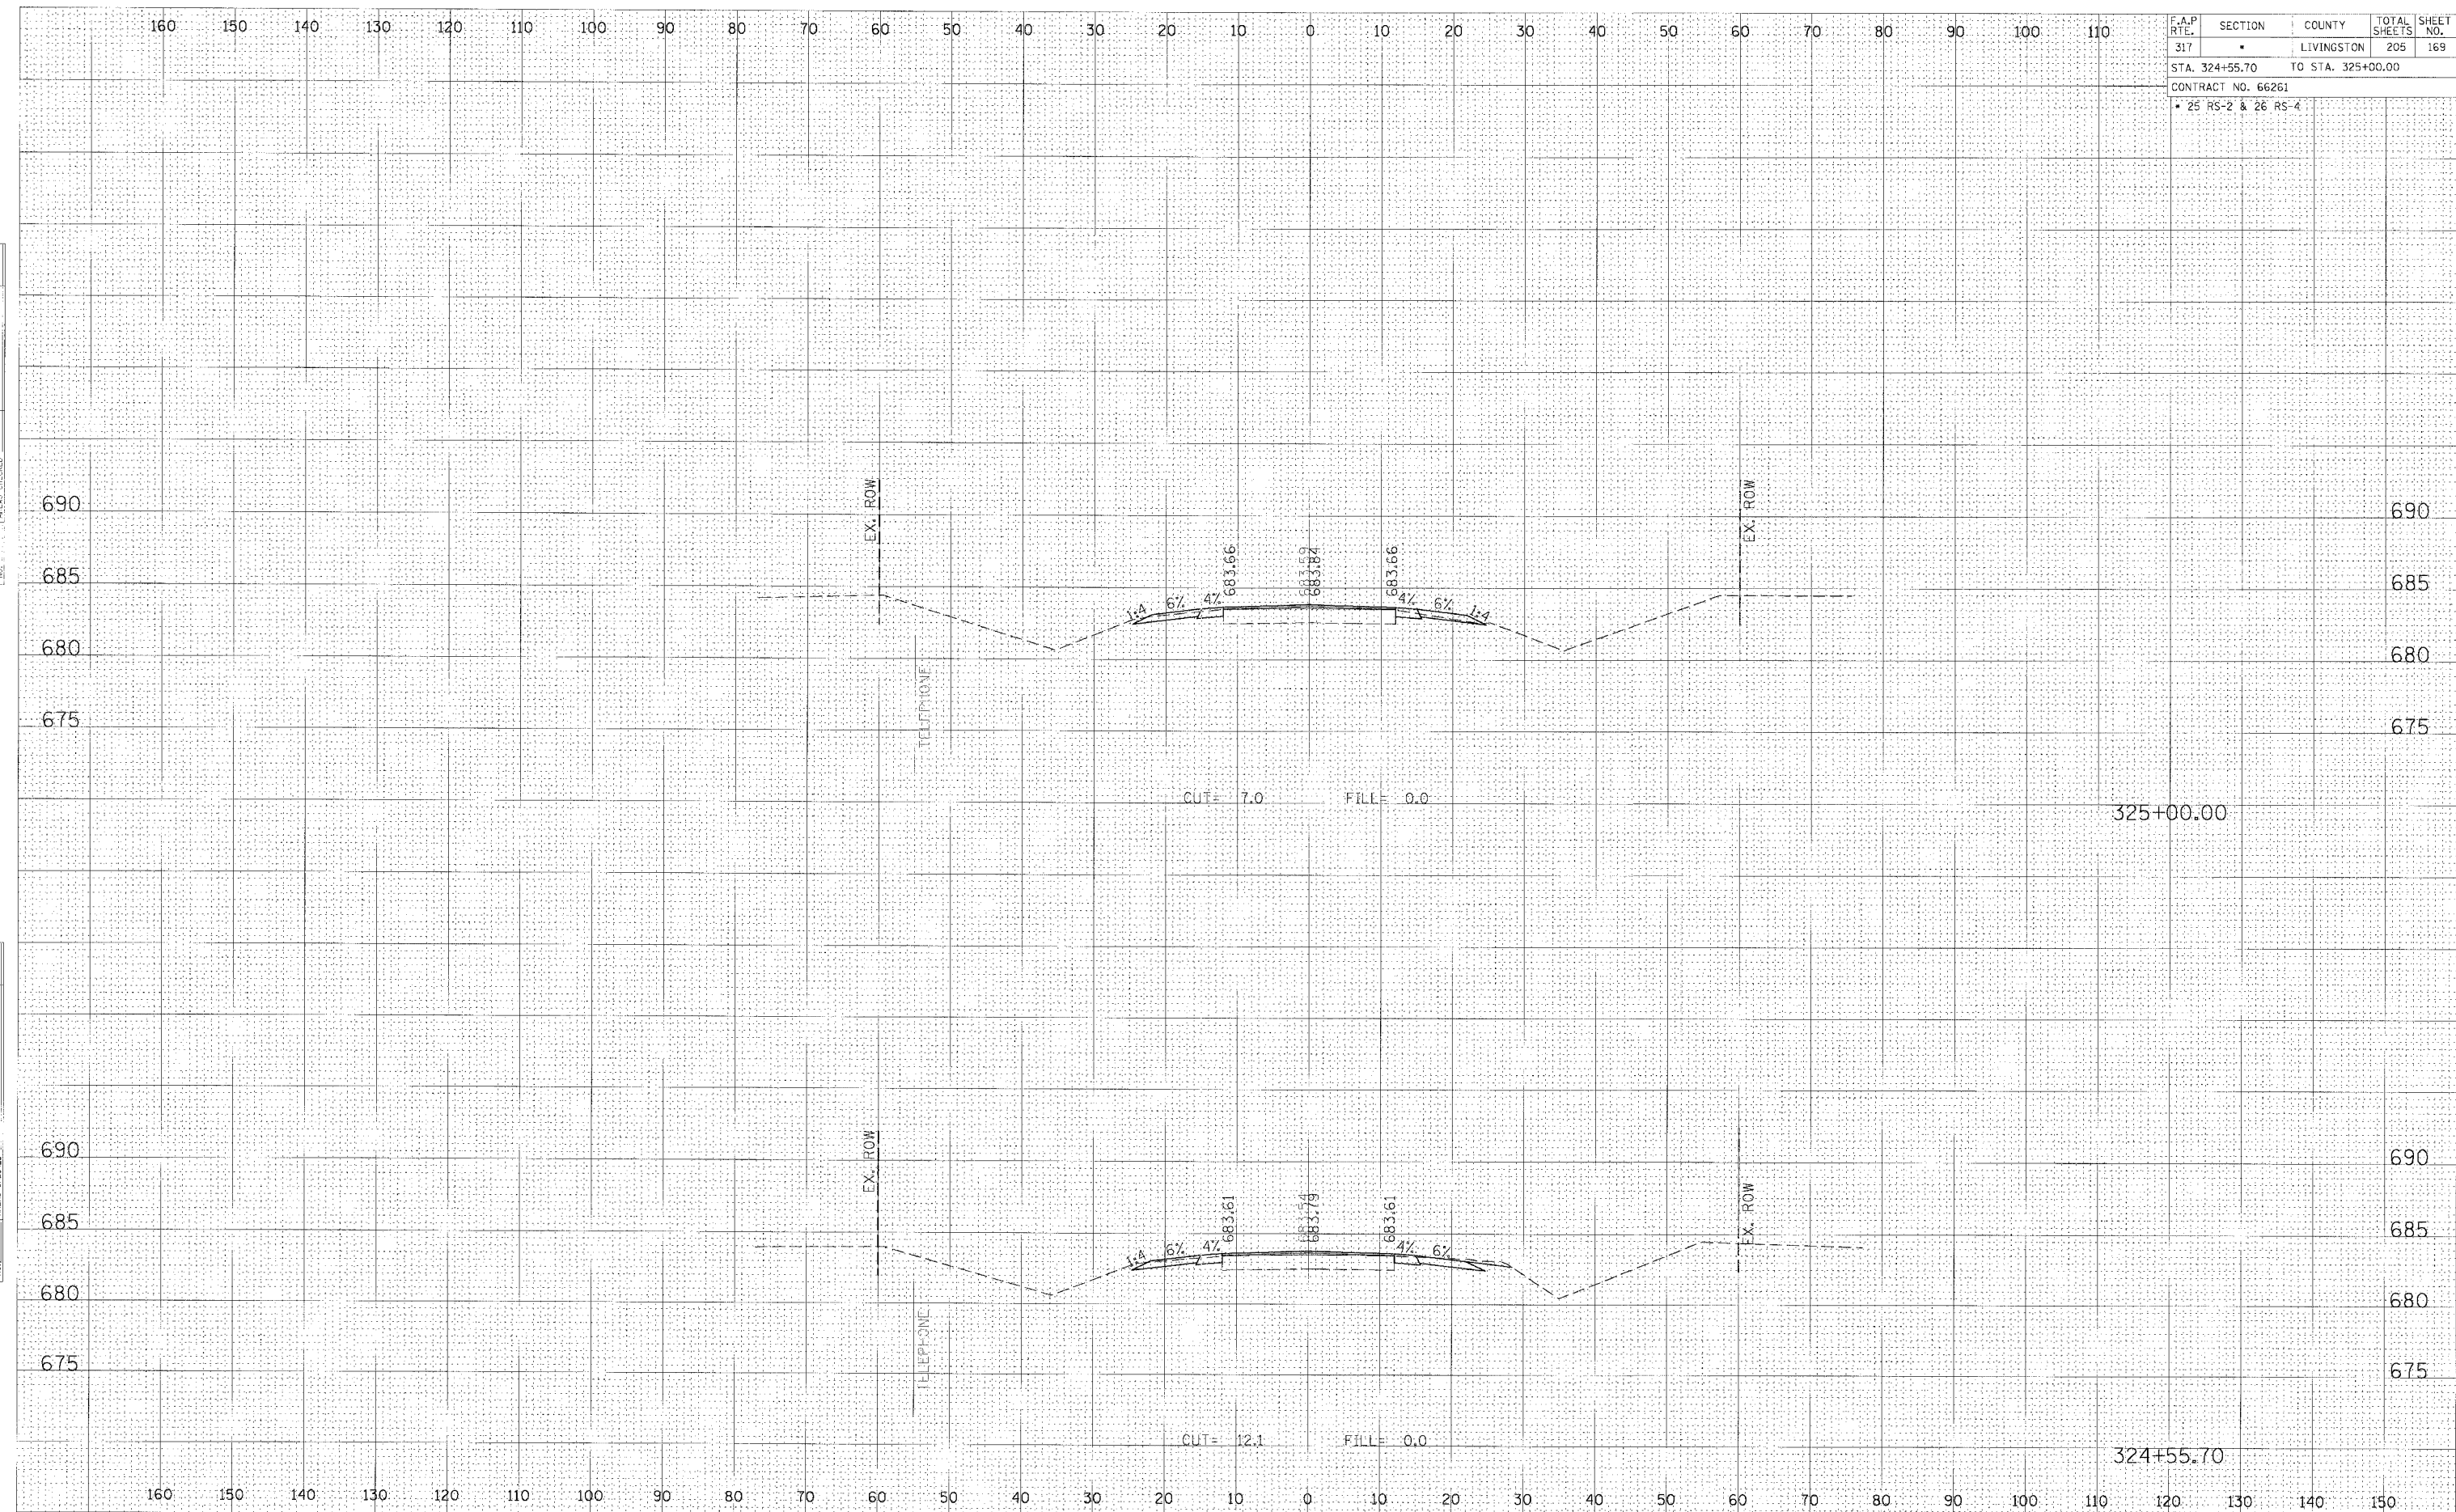

CROSS SECTION, STA 324+55.70 TO 325+00.00, FAP 317 (US ROUTE 24)