


F.A.P. RTE.	SECTION	COUNTY	TOTAL SHEETS	SHEET NO.
317	•	LIVINGSTON	205	170
STA. 325+50.00 TO STA. 326+00.00				
CONTRACT NO. 66261				
• 25 RS-2 & 26 RS-4				

FINAL SURVEY BY DATE
 CHECKED BY DATE
 NOTE BOOK NO.
 AREAS CHECKED

ORIGINAL SURVEY BY DATE
 CHECKED BY DATE
 NOTE BOOK NO.
 AREAS CHECKED

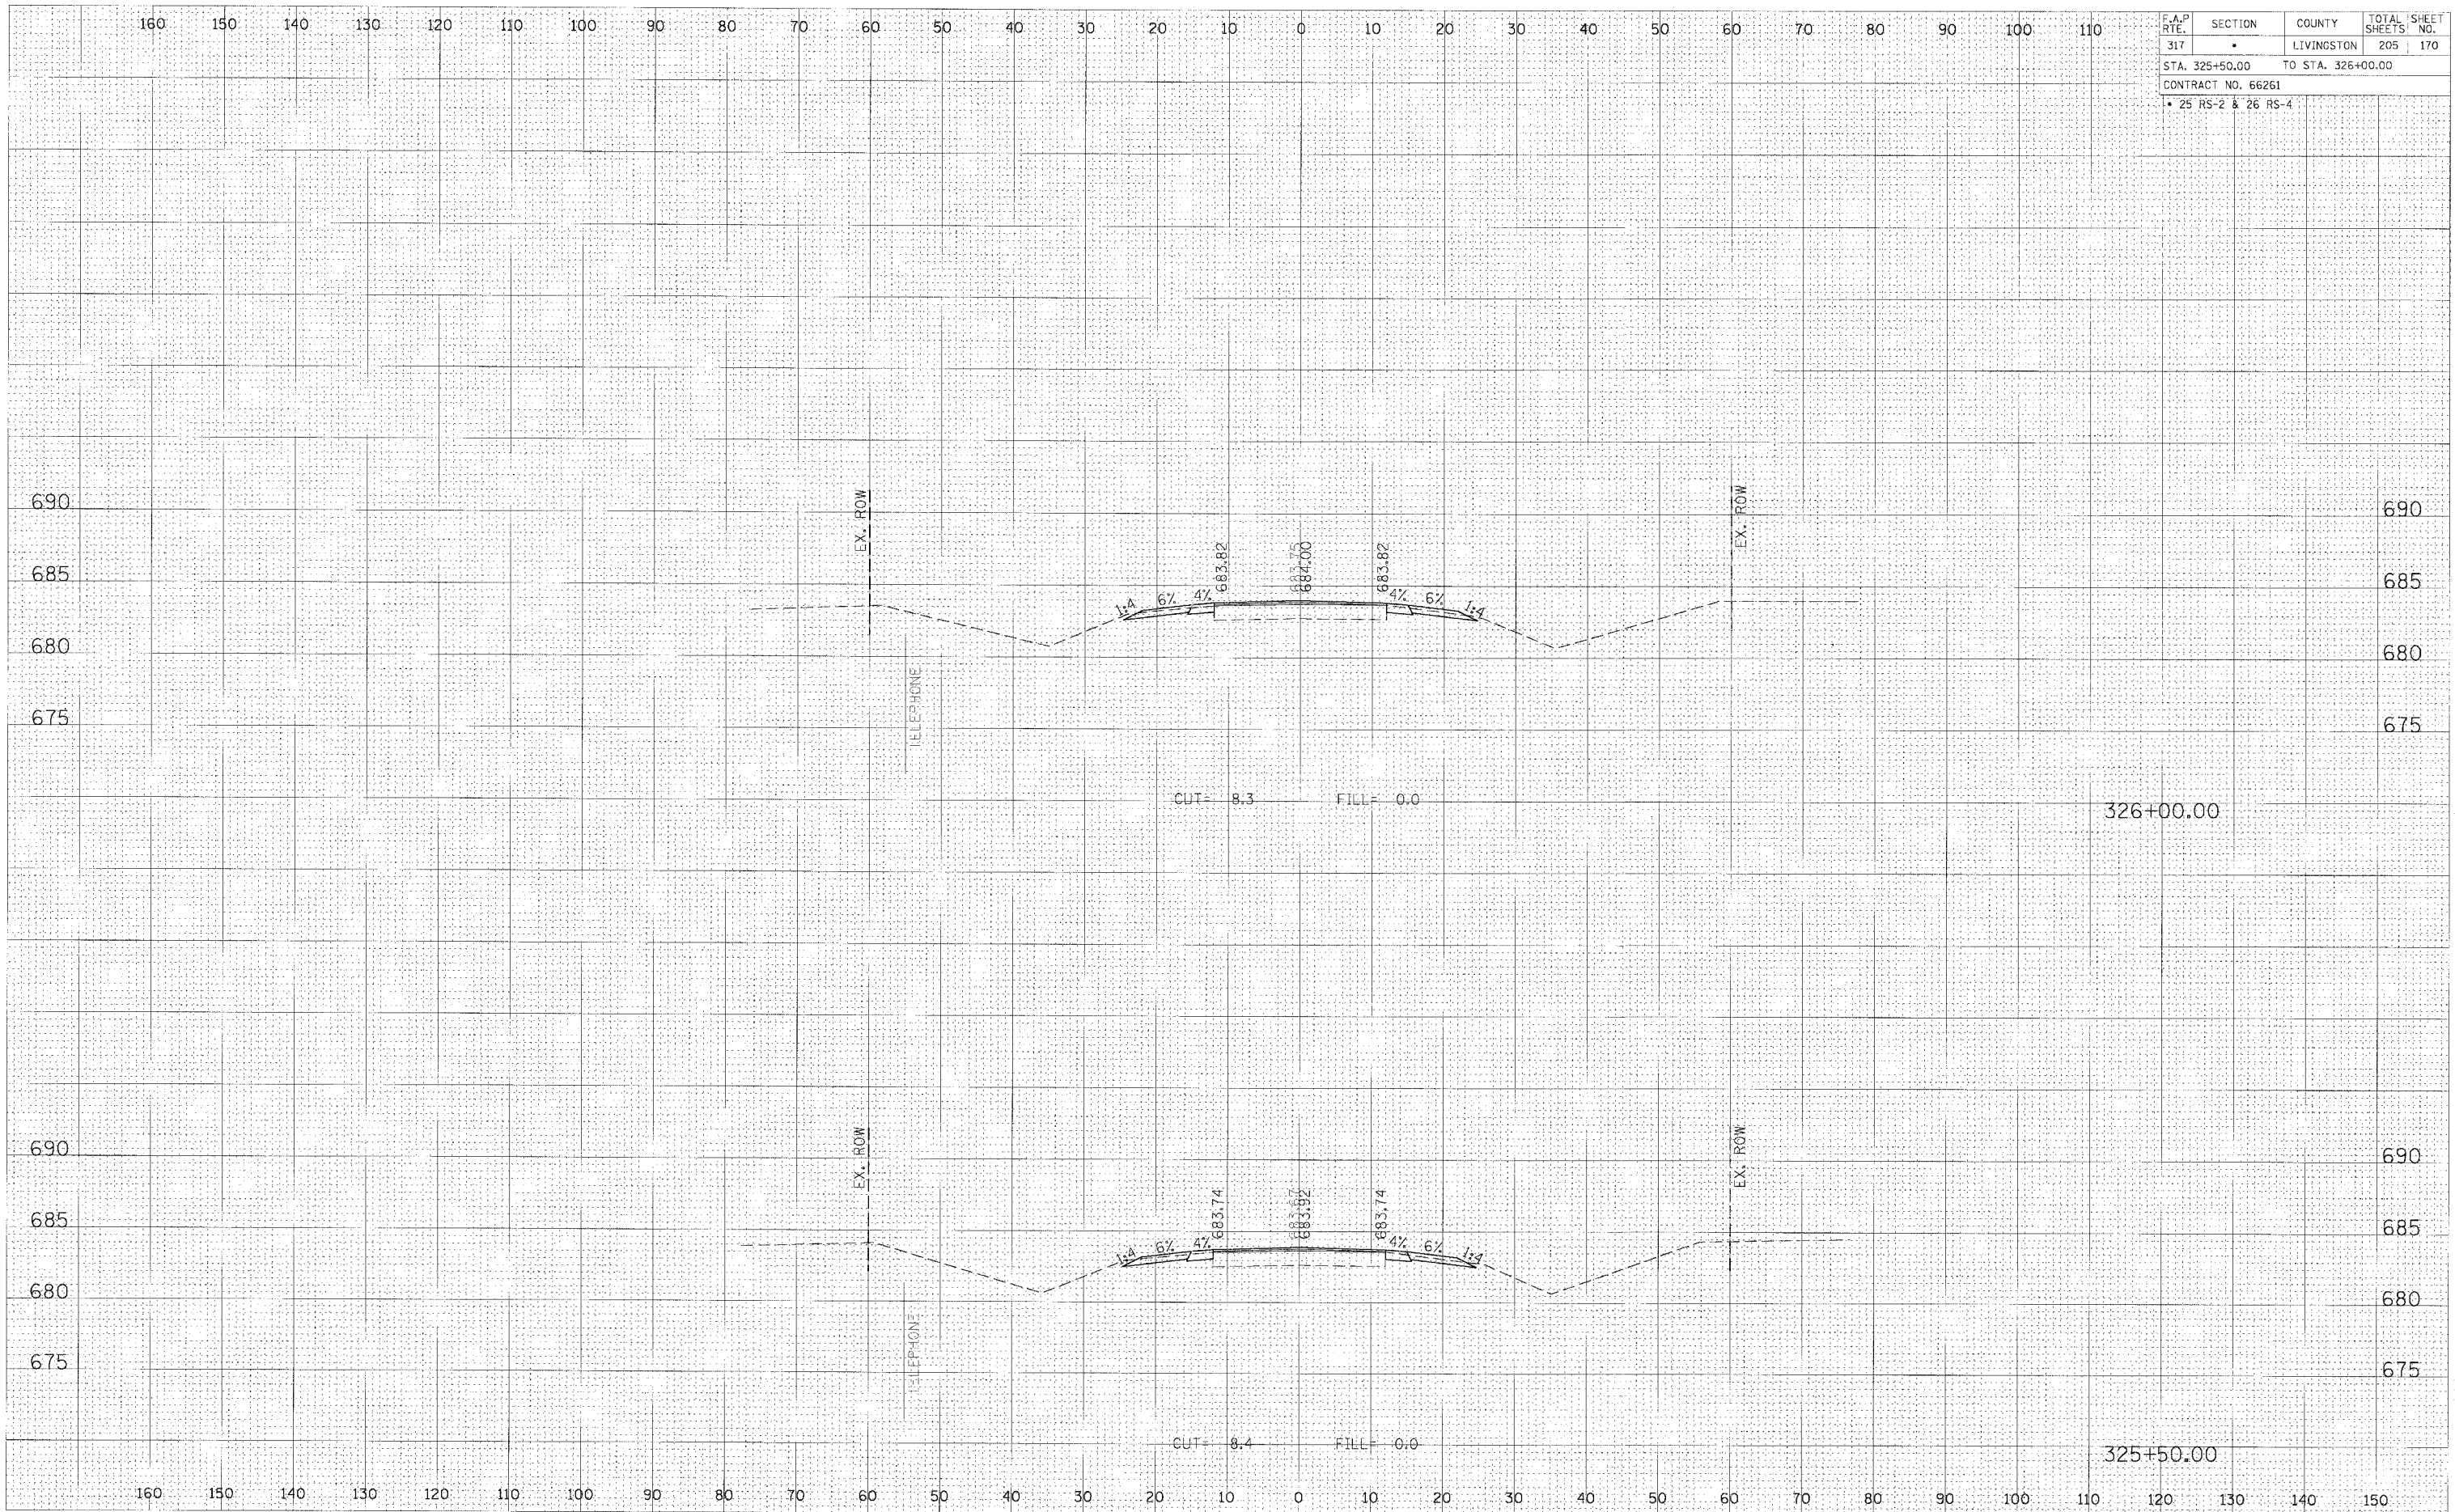

CROSS SECTION, STA 325+50.00 TO 326+00.00, FAP 317 (US ROUTE 24)