


F.A.P. RTE.	SECTION	COUNTY	TOTAL SHEETS	SHEET NO.
317	-	LIVINGSTON	205	183
STA. 337+50.00		TO STA. 338+00.00		
CONTRACT NO. 66261				
• 25 RS-2 & 26 RS-4				

DATE	BY
REVIEWED	DATE
PLOTTED	DATE
NOTE BOOK	NO.
AREAS CHECKED	

DATE	BY
REVIEWED	DATE
PLOTTED	DATE
NOTE BOOK	NO.
AREAS CHECKED	

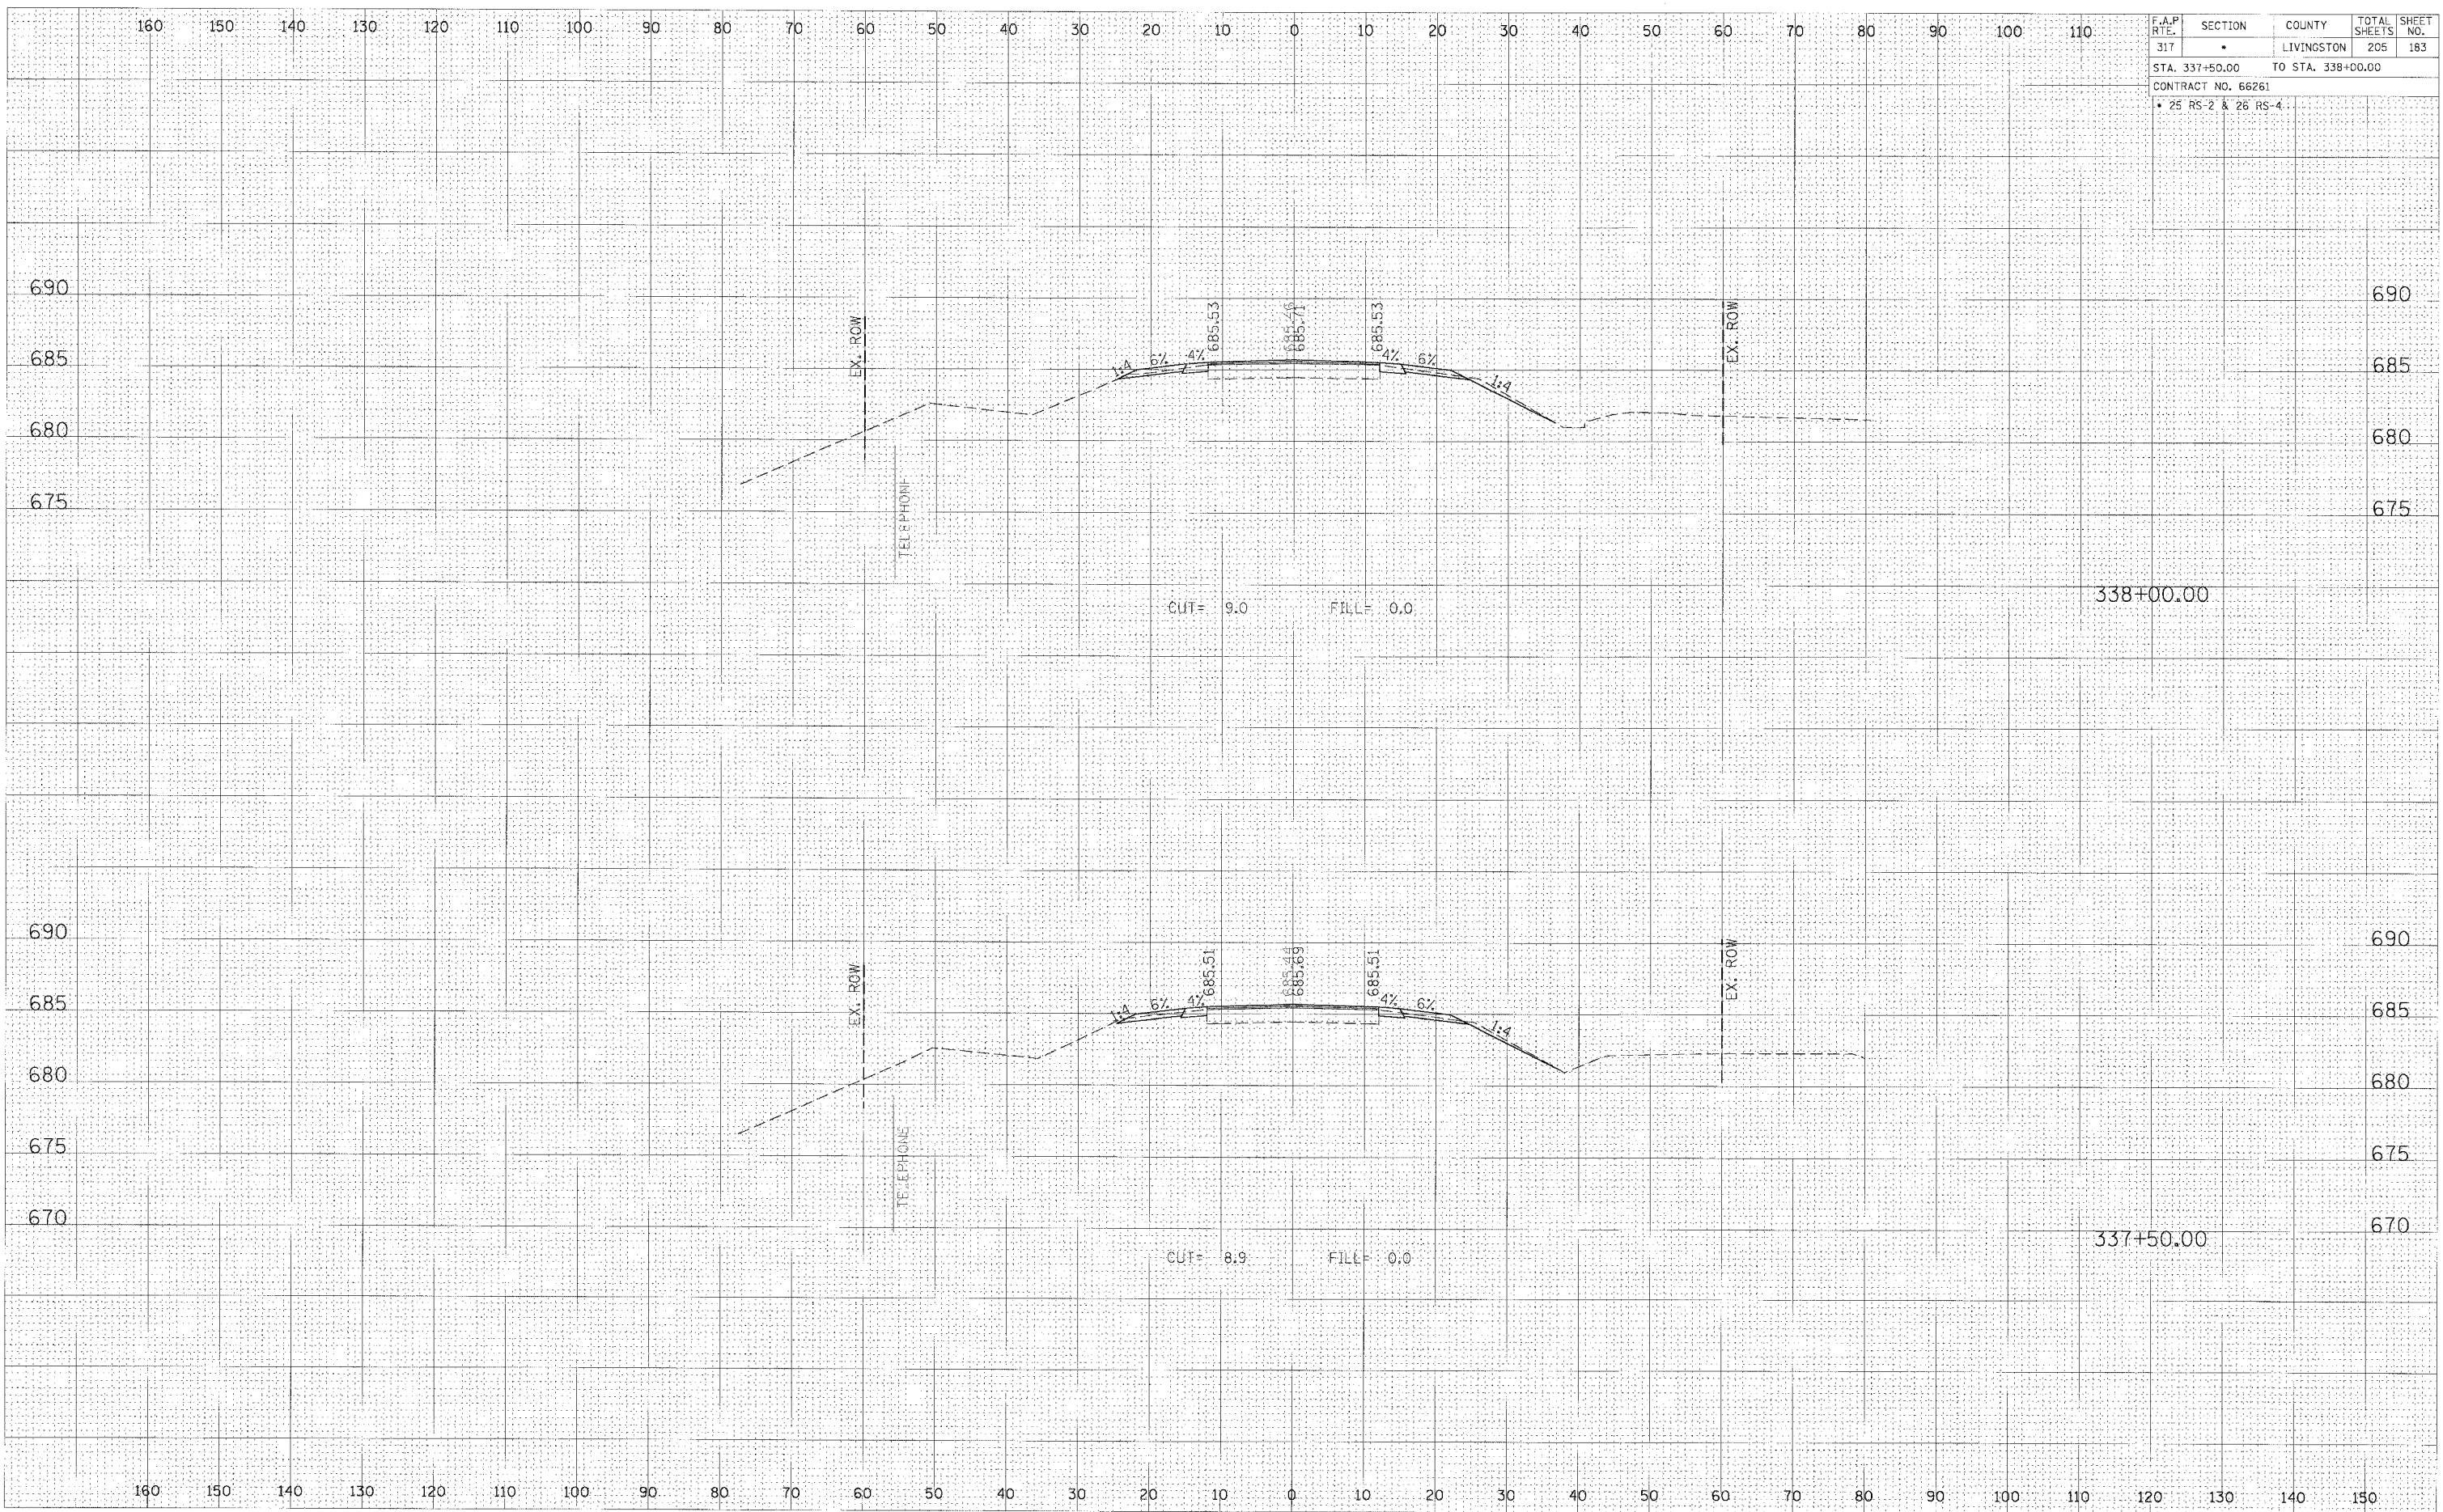

CROSS SECTION, STA 337+50.00 TO 338+00.00, FAP 317 (US ROUTE 24)