


F.A.P. RTE.	SECTION	COUNTY	TOTAL SHEETS	SHEET NO.
317		LIVINGSTON	205	186
STA. 340+50.00 TO STA. 341+50.00				
CONTRACT NO. 66261				
• 25 RS-2 & 26 RS-4				

BY: _____ DATE: _____
 SURVEYED: _____
 SLIPPY: _____
 NOTE BOOK: _____
 AREAS CHECKED: _____
 AREAS CHECKED: _____

BY: _____ DATE: _____
 SURVEYED: _____
 SLIPPY: _____
 NOTE BOOK: _____
 AREAS CHECKED: _____
 AREAS CHECKED: _____

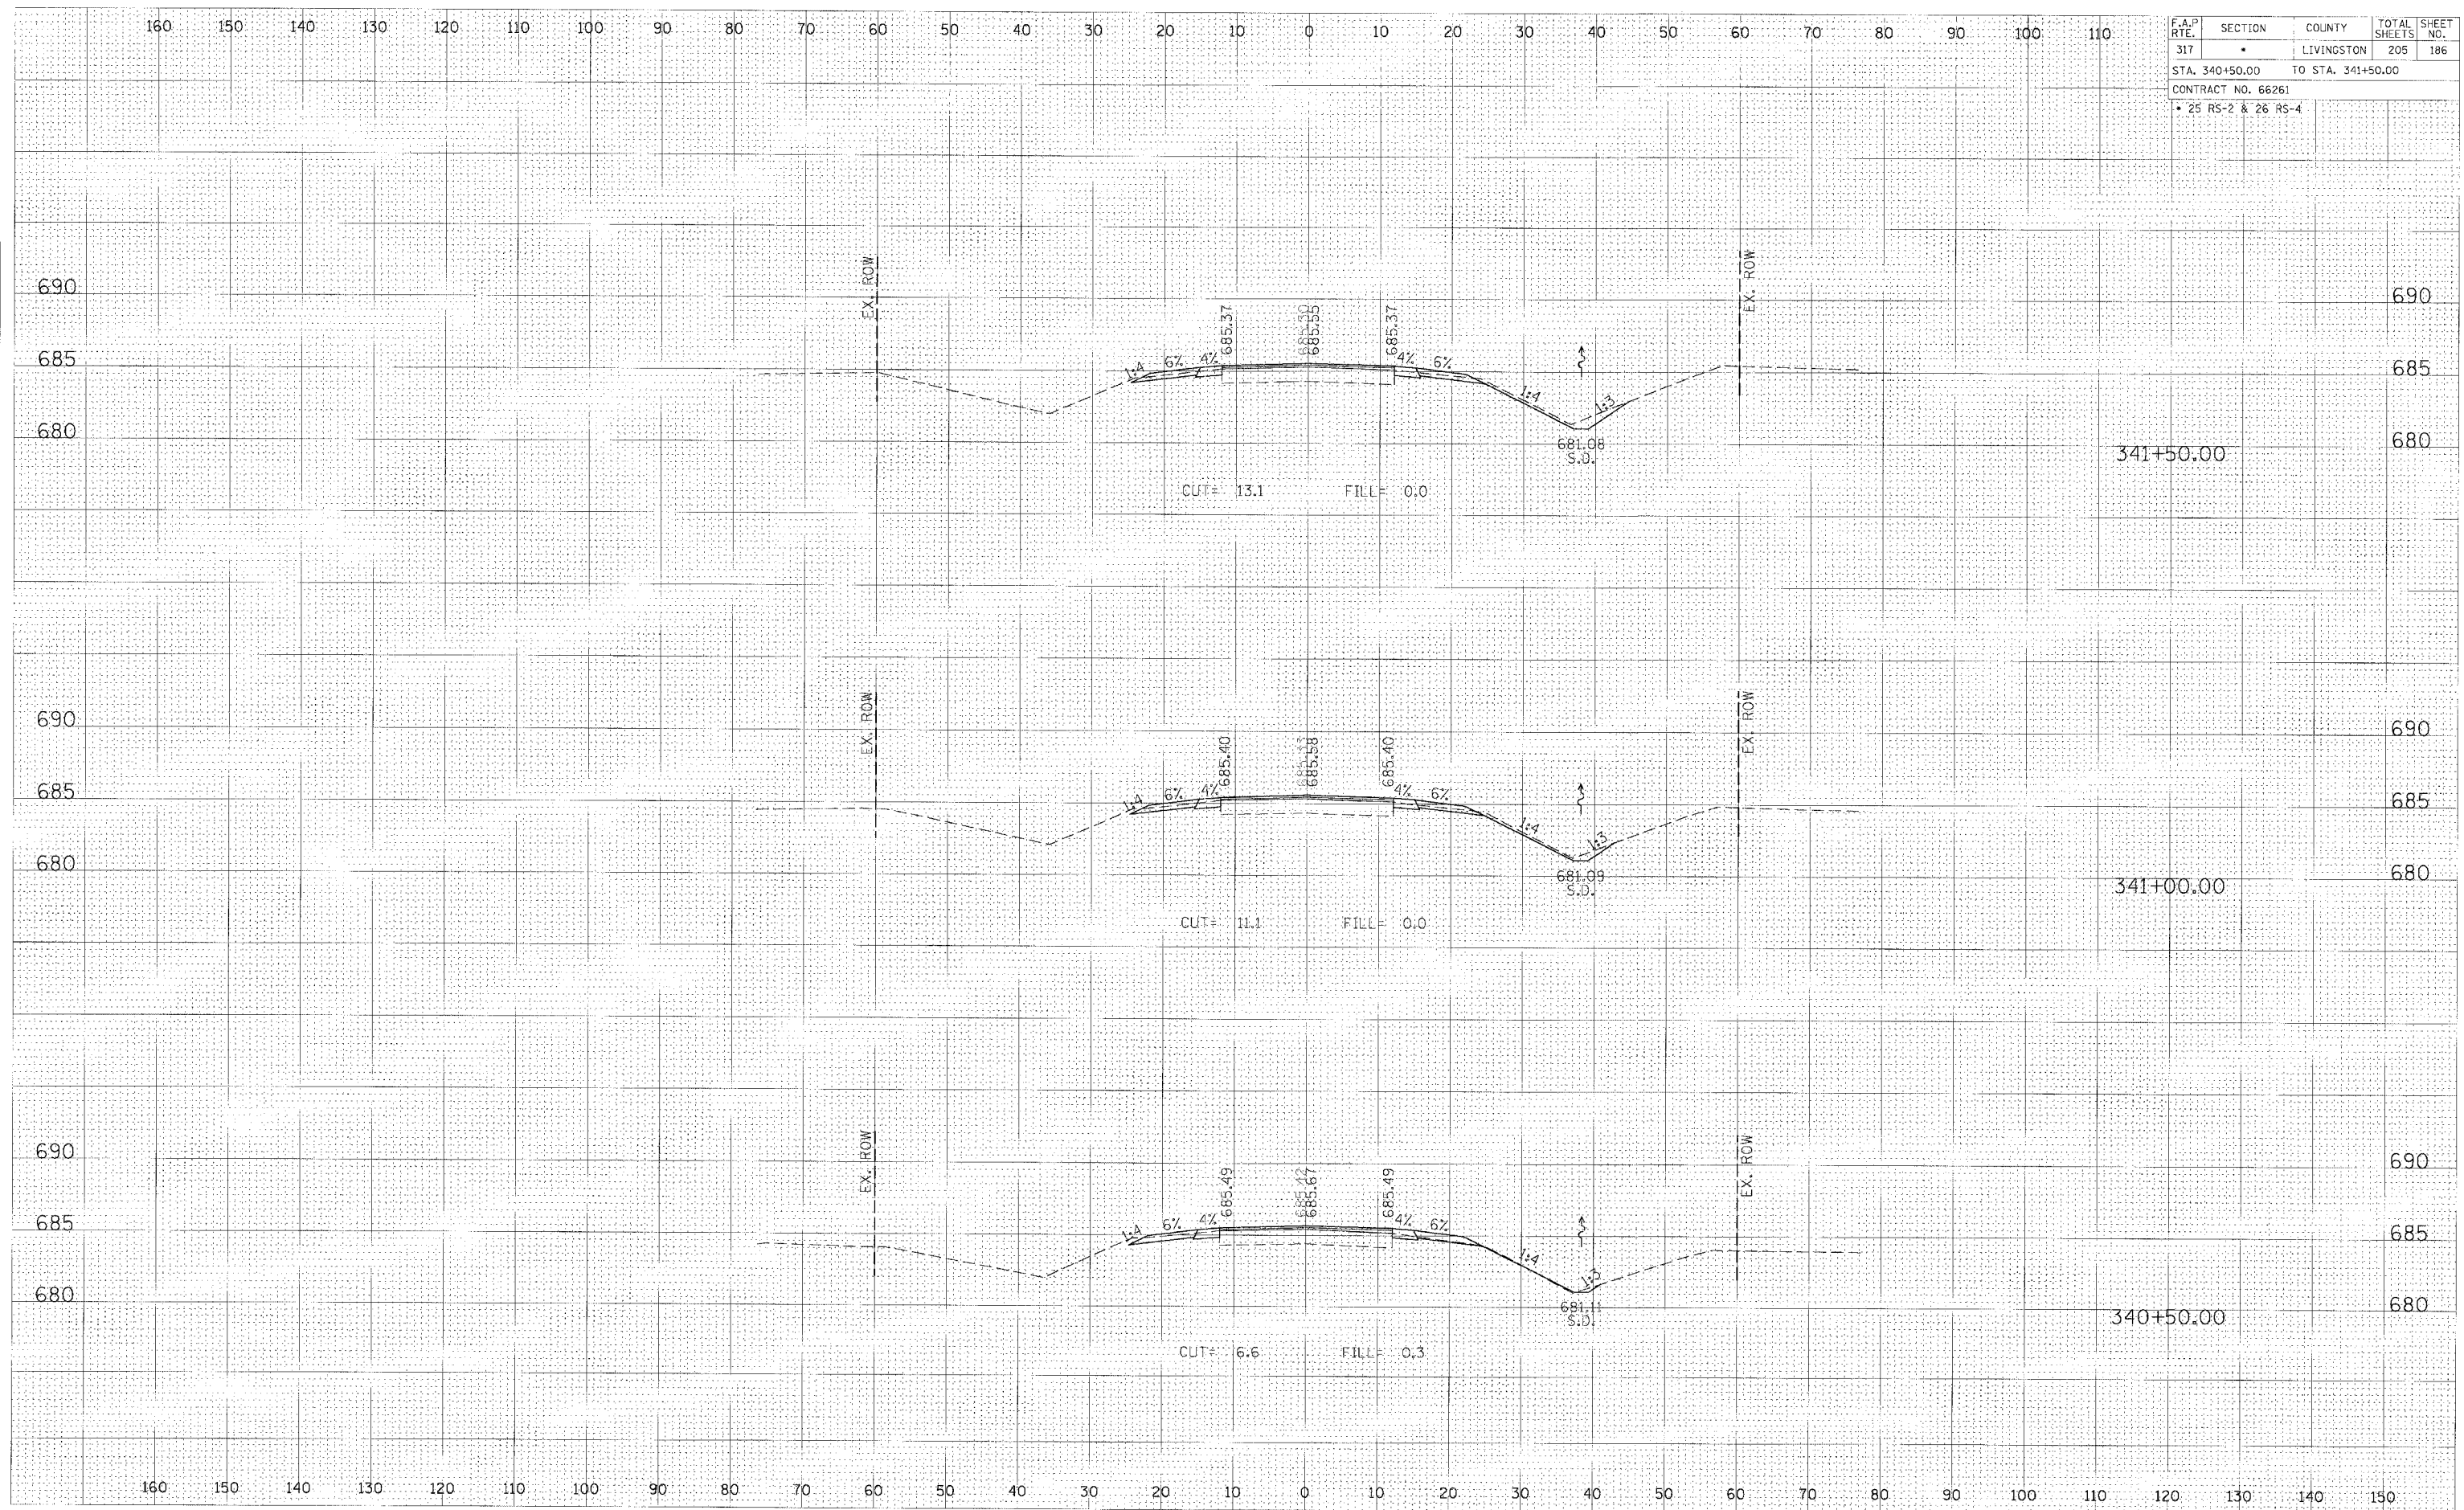

CROSS SECTION, STA 340+50.00 TO 341+50.00, FAP 317 (US ROUTE 24)