


| F.A.P. RTE. | SECTION | COUNTY | TOTAL SHEETS | SHEET NO. |
|----------------------------------|---------|------------|--------------|-----------|
| 317 | | LIVINGSTON | 205 | 187 |
| STA. 342+00.00 TO STA. 342+50.00 | | | | |
| CONTRACT NO. 66261 | | | | |
| • 25 RS-2 & 26 RS-4 | | | | |

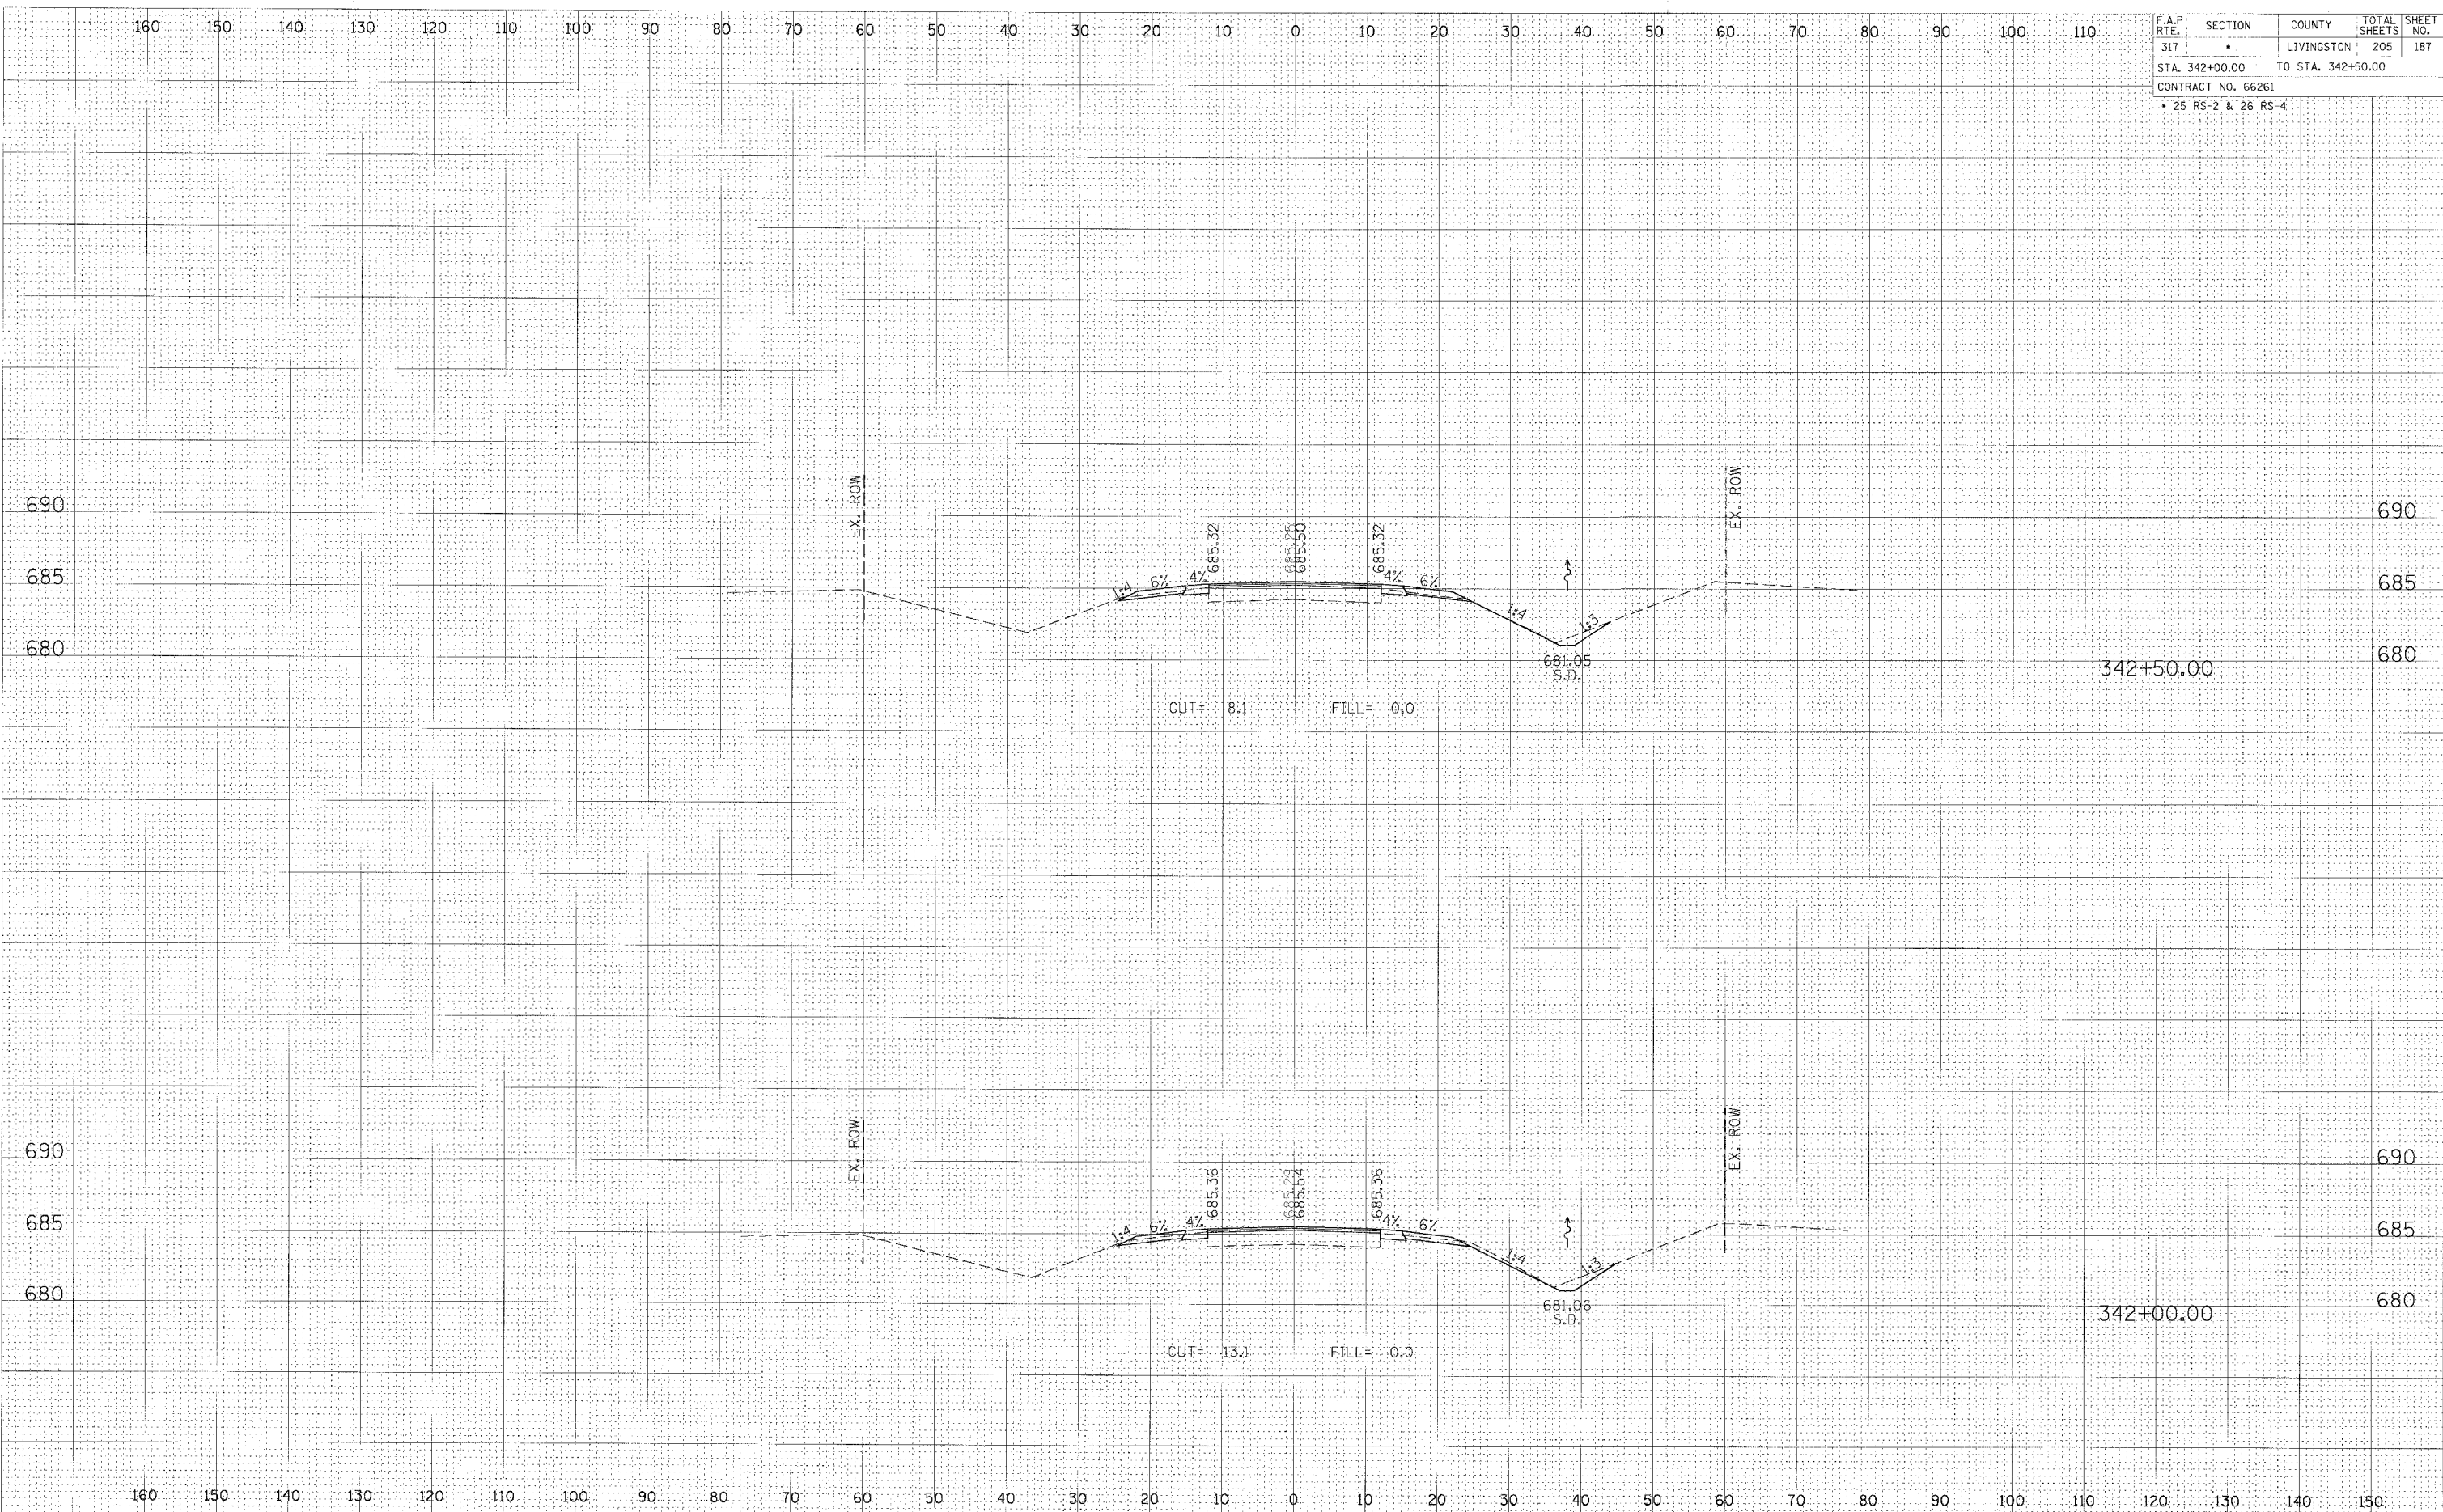

FINAL SURVEY BY DATE
 SURVEYED BY
 CHECKED BY
 NOTE BOOK NO.
 AREAS CHECKED

ORIGINAL SURVEY BY DATE
 SURVEYED BY
 CHECKED BY
 NOTE BOOK NO.
 AREAS CHECKED

CROSS SECTION, STA 342+00.00 TO 342+50.00, FAP 317 (US ROUTE 24)