


F.A.P. RTE.	SECTION	COUNTY	TOTAL SHEETS	SHEET NO.
317	•	LIVINGSTON	205	194
STA. 348+75.00 TO STA. 349+06.09				
CONTRACT NO. 66261				
• 25 RS-2 & 26 RS-4				

FINAL SURVEY	DATE
SURVEYED	BY
PROFILING	
NOTE BOOK	
AREAS CHECKED	

ORIGINAL SURVEY	DATE
SURVEYED	BY
PROFILING	
NOTE BOOK	
AREAS CHECKED	

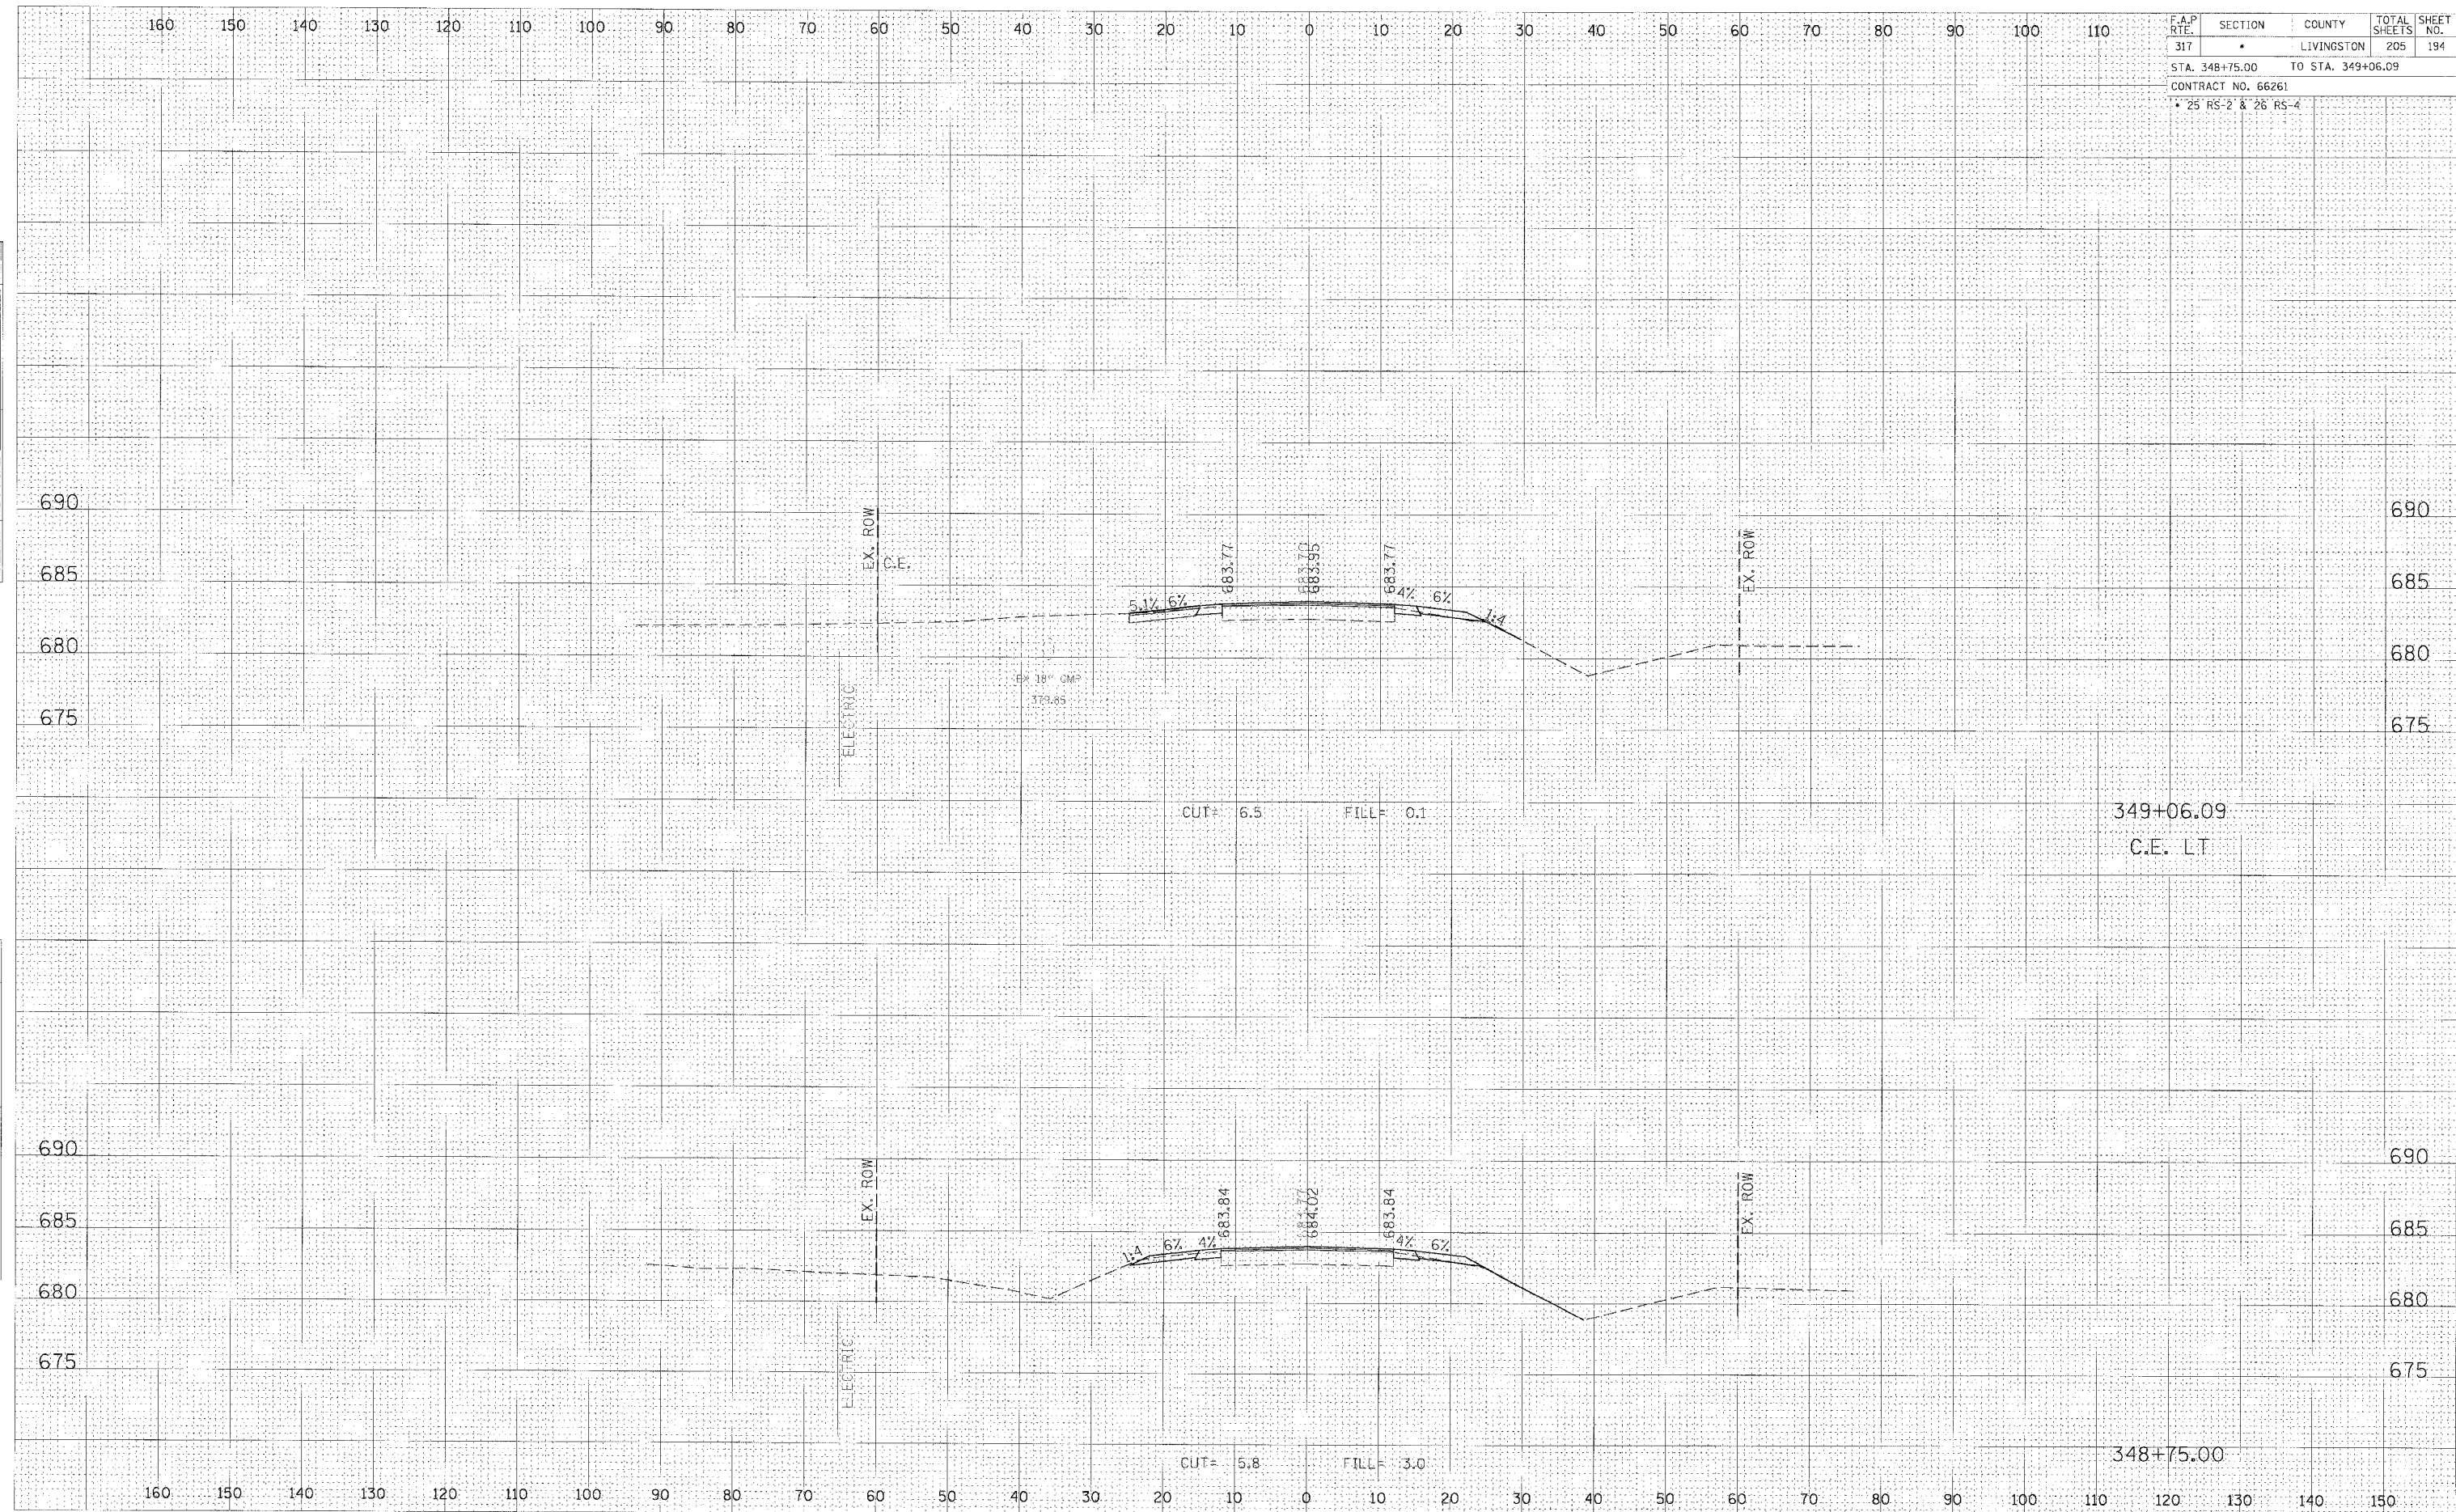

CROSS SECTION, STA 348+75.00 TO 349+06.09, FAP 317 (US ROUTE 24)