


FINAL SURVEY
 SURVEYOR'S NAME
 DATE

ORIGINAL SURVEY
 SURVEYOR'S NAME
 DATE

F.A.P. RTE.	SECTION	COUNTY	TOTAL SHEETS	SHEET NO.
317		LIVINGSTON	205	204
STA. 10+00.00		TO STA. 11+04.99		
CONTRACT NO. 66261				
• 25 RS-2 & 26 RS-4				

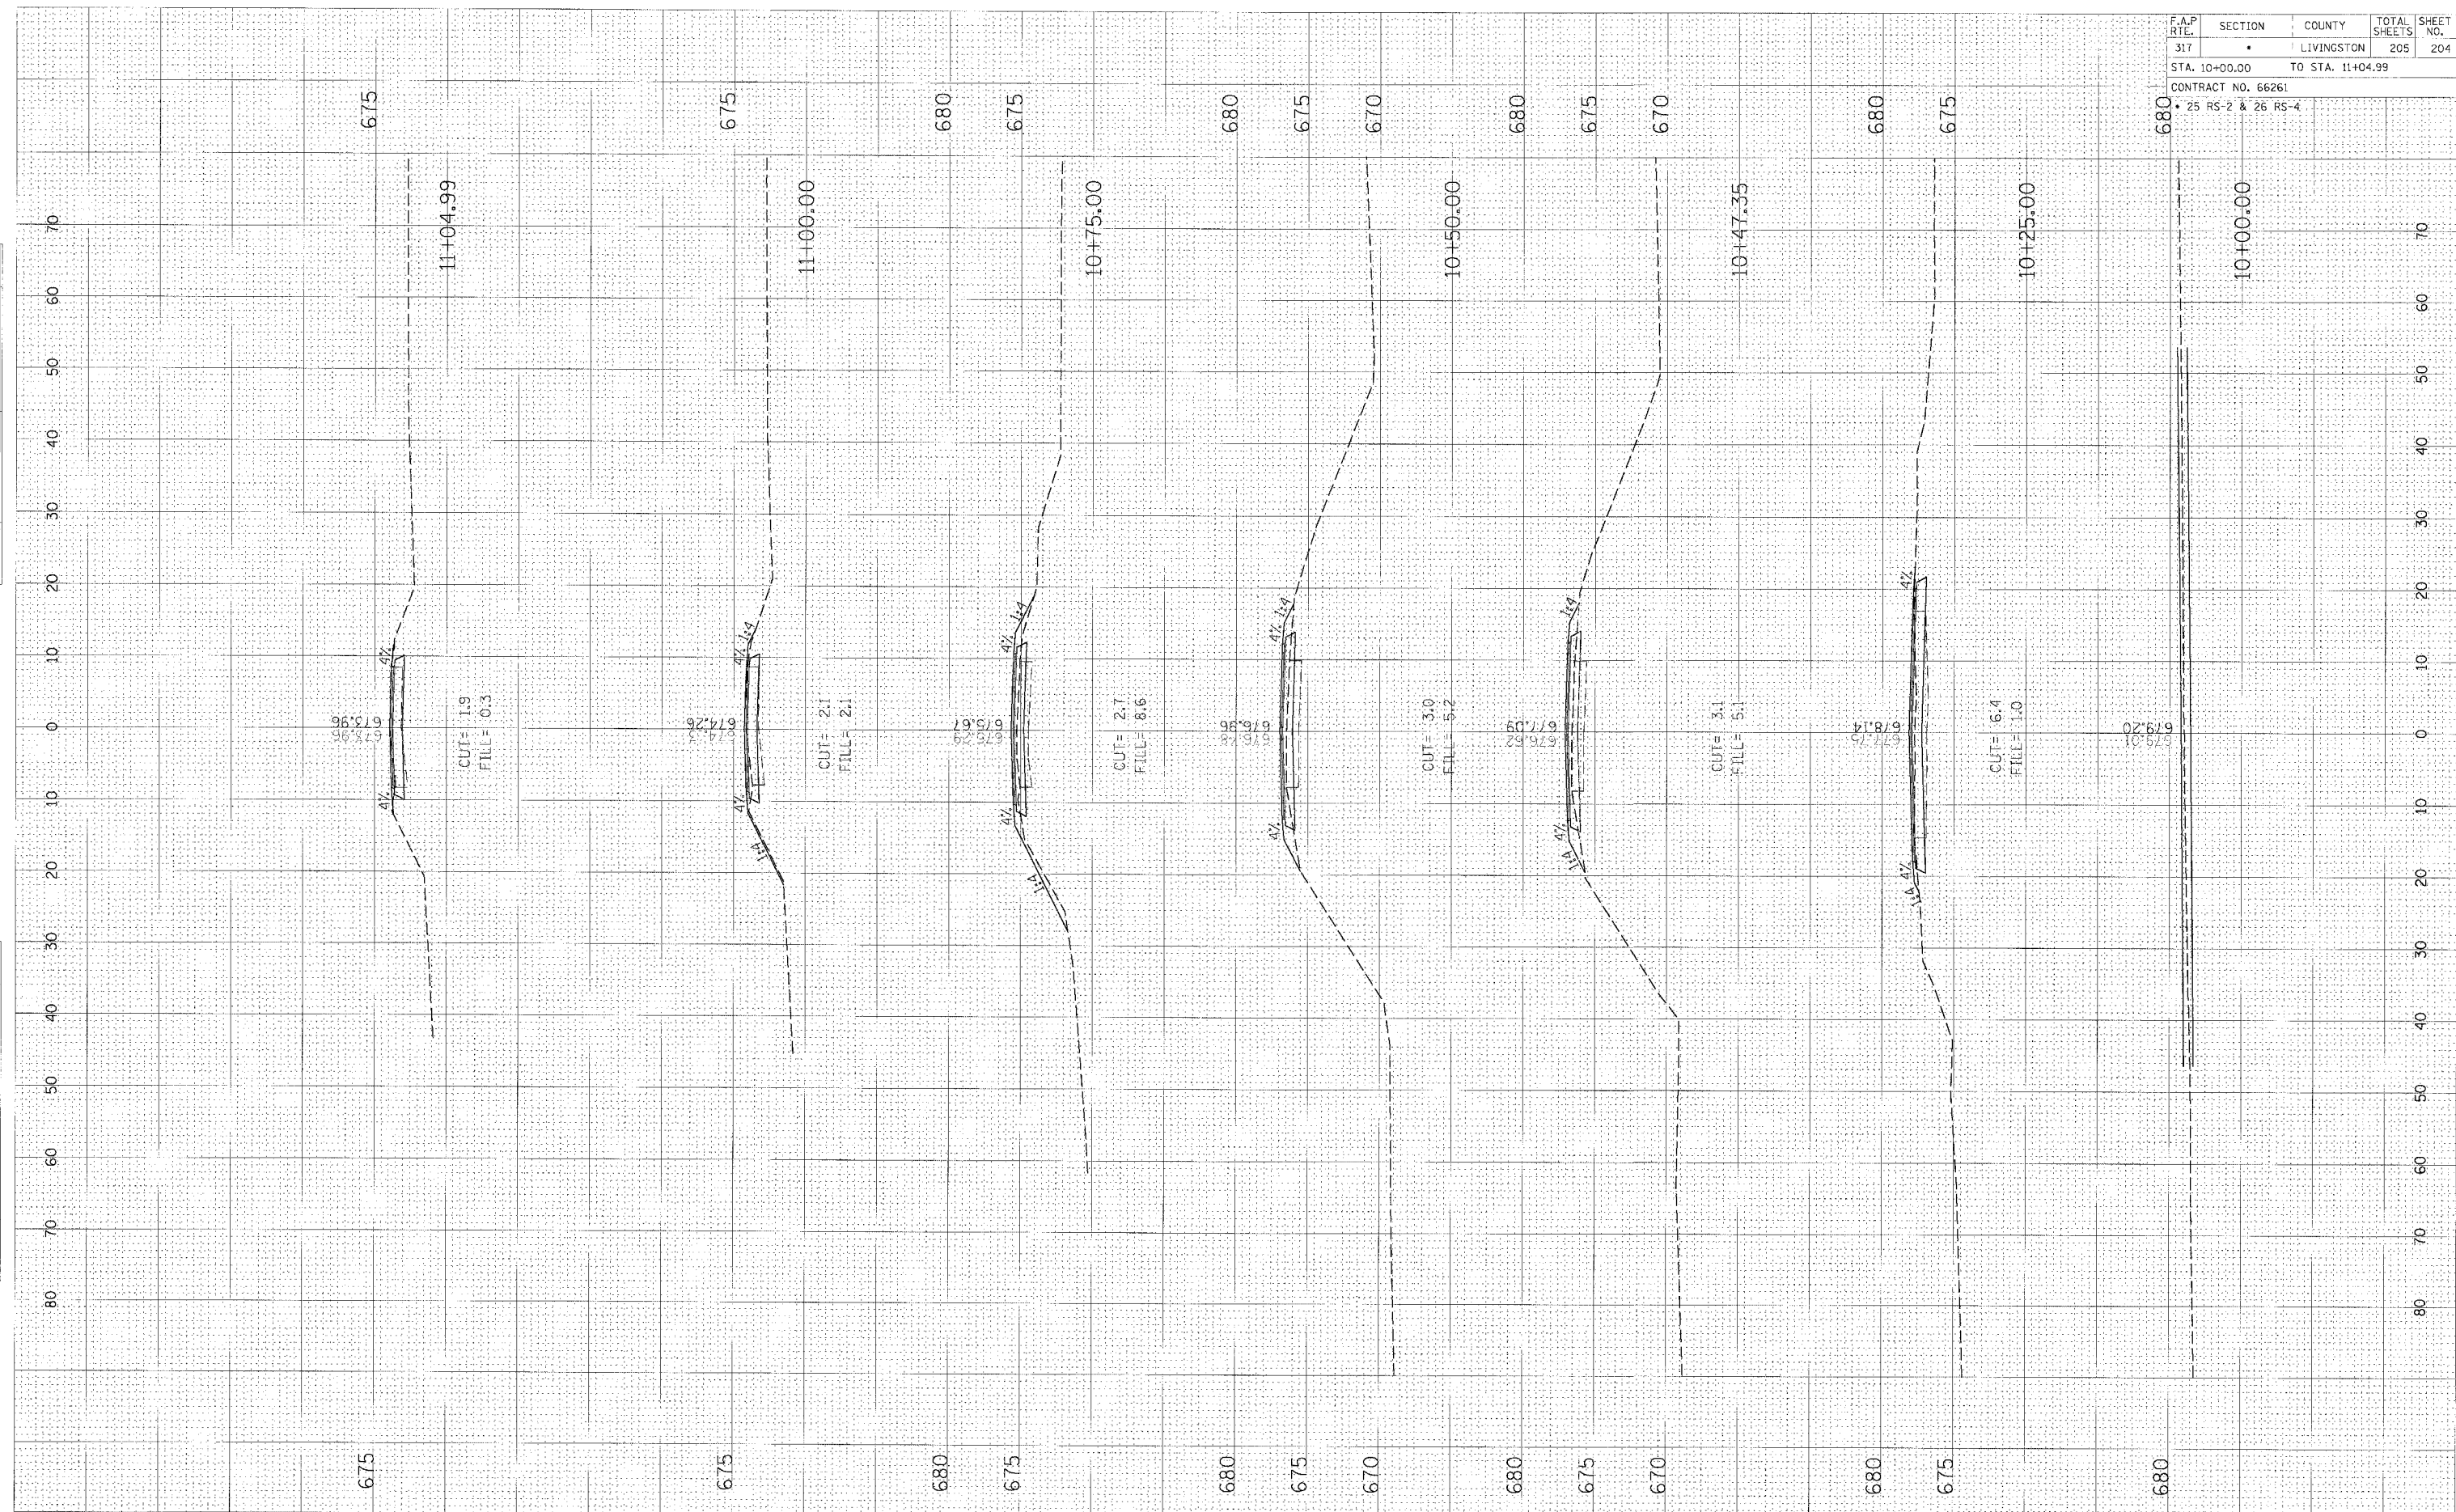

CROSS SECTION, TR 2275 E STA 10+00.00 TO 11+04.99, FAP 317 (US ROUTE 24)