


F.A. RTE.	SECTION	COUNTY	TOTAL SHEETS	SHEET NO.
326	109 T-1	KENDALL	7	7
STA.		TO STA.		
FED. ROAD DIST. NO.		ILLINOIS	FED. AID PROJECT	

NO.	DATE	BY	FINAL SURVEY	SURVEYED	PLOTTED	DATE	AREAS CHECKED

NO.	DATE	BY	ORIGINAL SURVEY	SURVEYED	PLOTTED	DATE	AREAS CHECKED

12/22/2004 c:\projects\660905\detail1.s.dgn

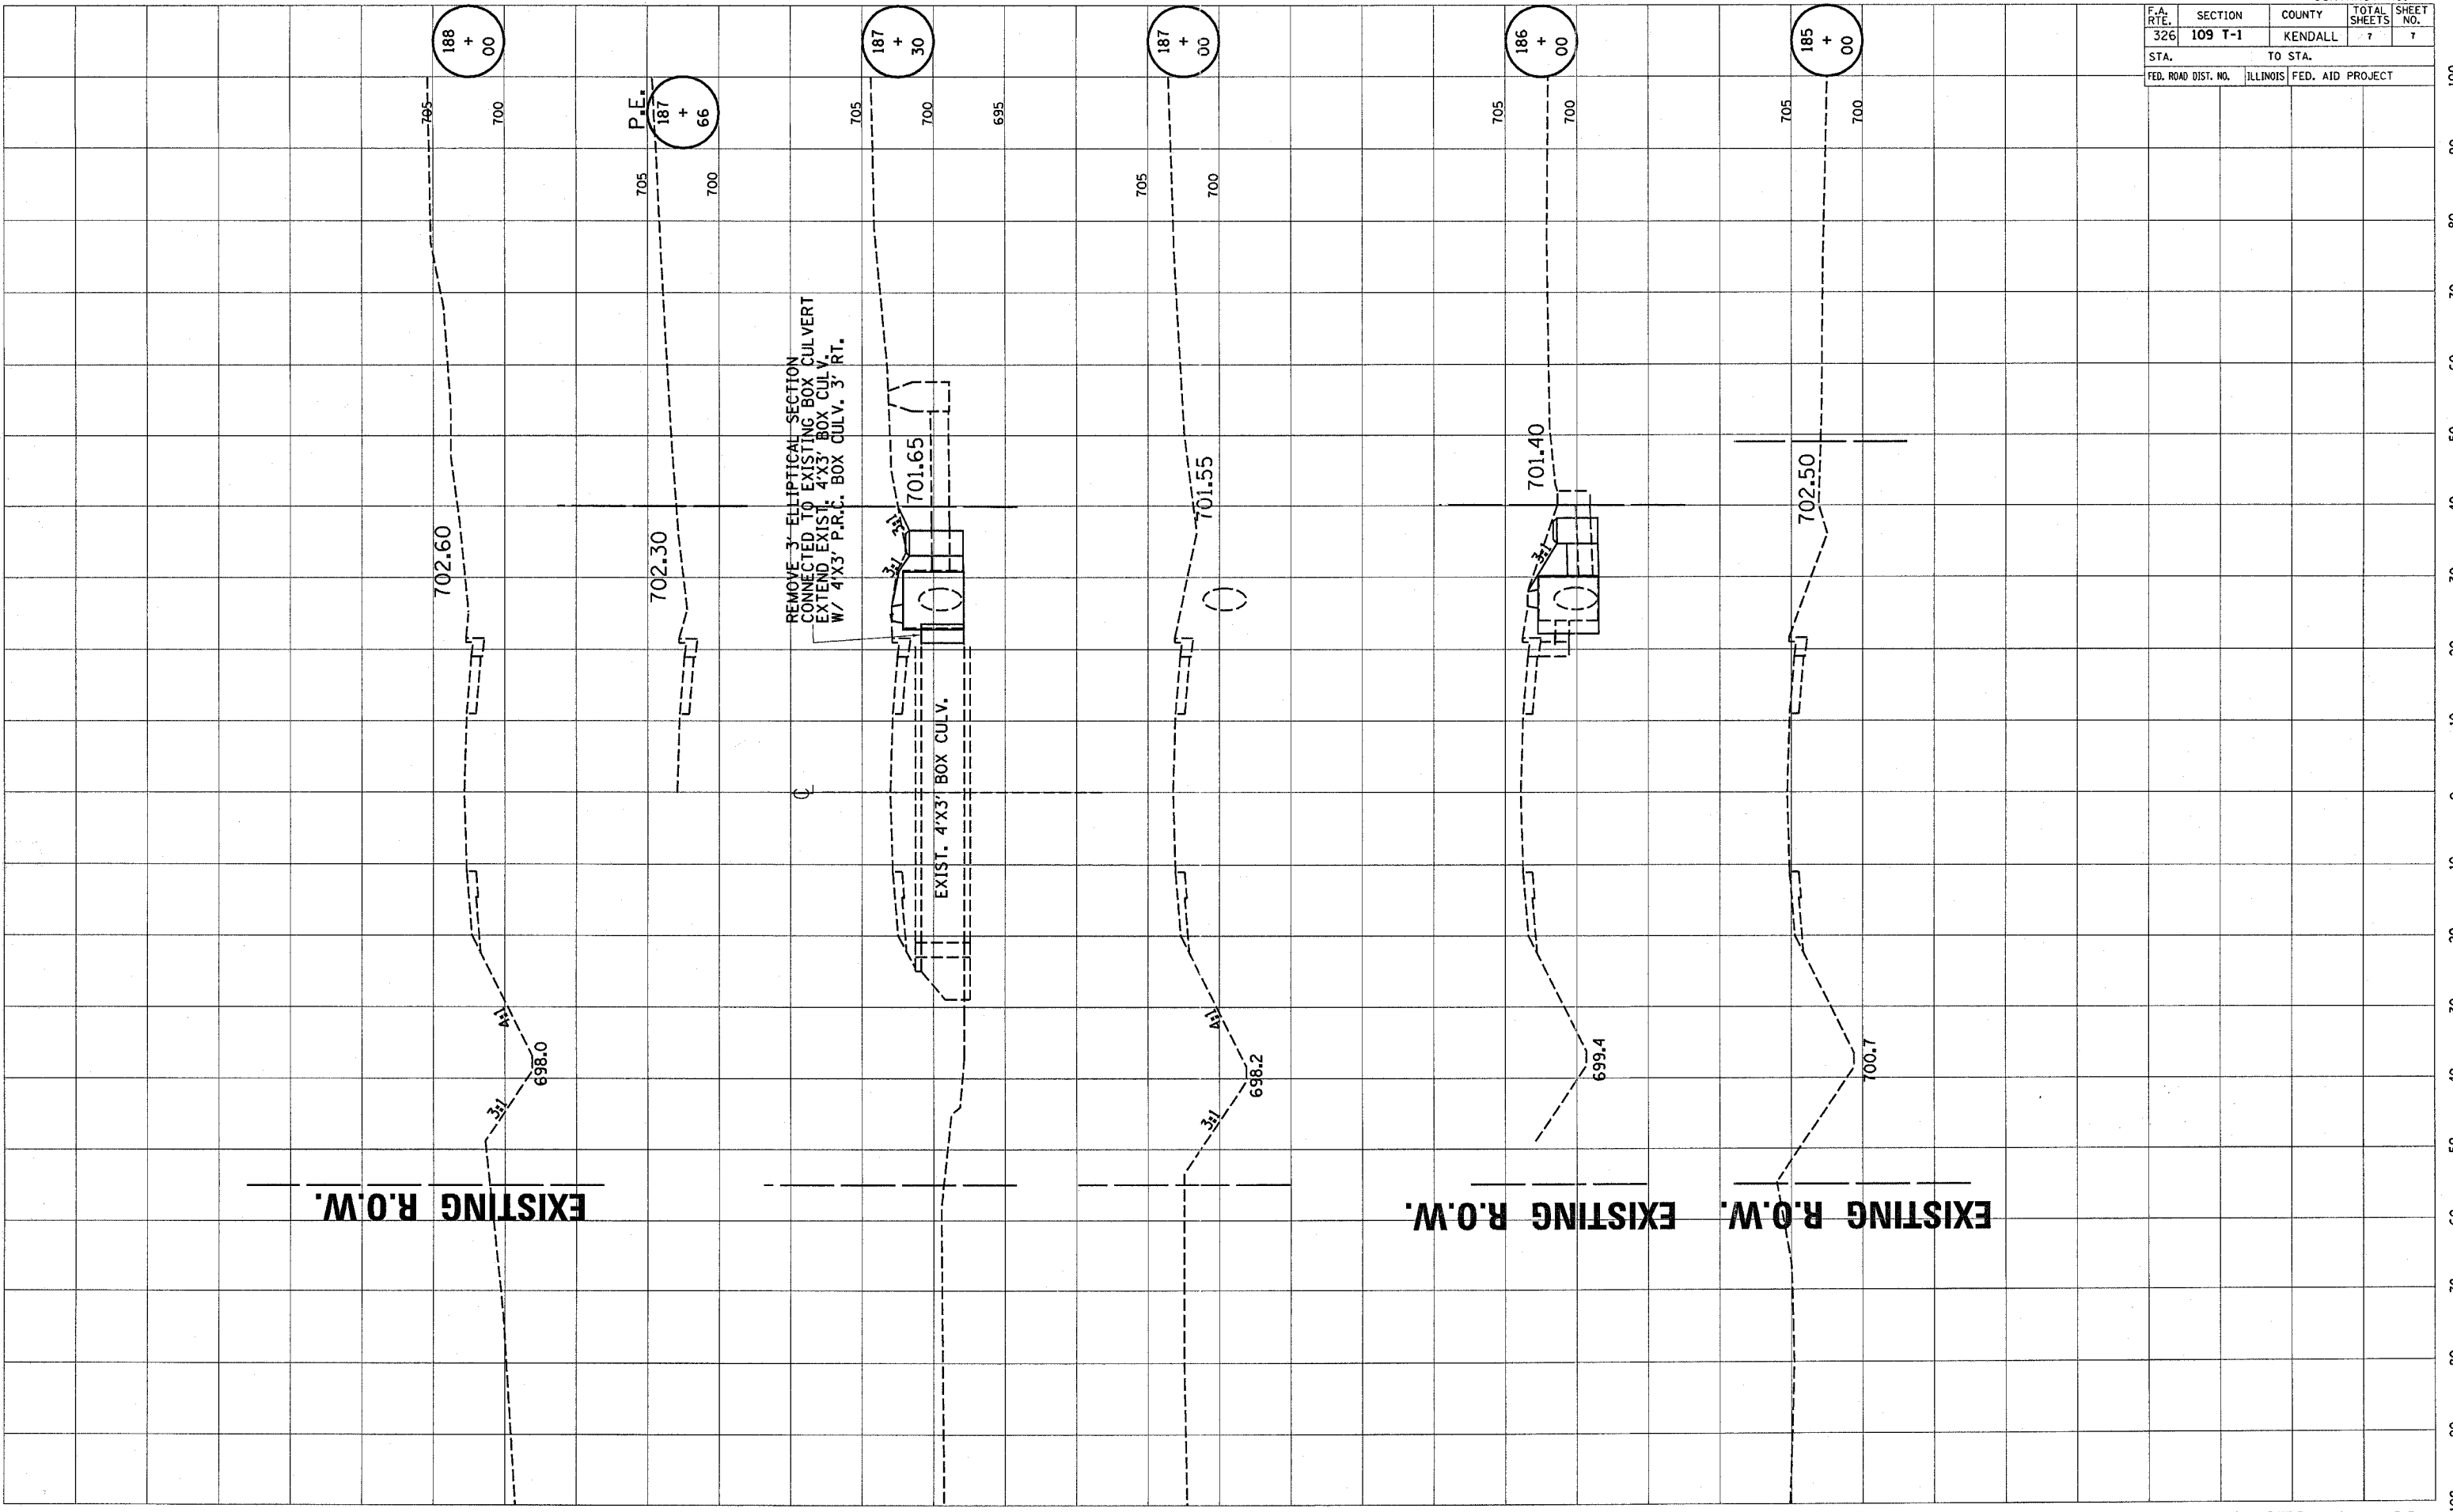

EXISTING R.O.W.

EXISTING R.O.W.

REMOVE 3' ELLIPTICAL SECTION
 CONNECTED TO EXISTING BOX CULVERT
 EXTEND EXIST. 4'X3' BOX CULV.
 W/ 4'X3' P.R.C. BOX CULV. 3' RT.

EXIST. 4'X3' BOX CULV.

701.65

701.40

702.50

702.60

702.30

701.55

699.4

700.7

698.0

698.2

188 + 00

187 + 66

187 + 30

187 + 00

186 + 00

185 + 00