


F.A.S. RTE	SECTION	COUNTY	TOTAL SHEETS	SHEET NO.
1517	IN	McLEAN	21	15
STA. 377+00		TO STA. 380+00		
FED. ROAD DIST. NO.		ILLINOIS FED. AID PROJECT		

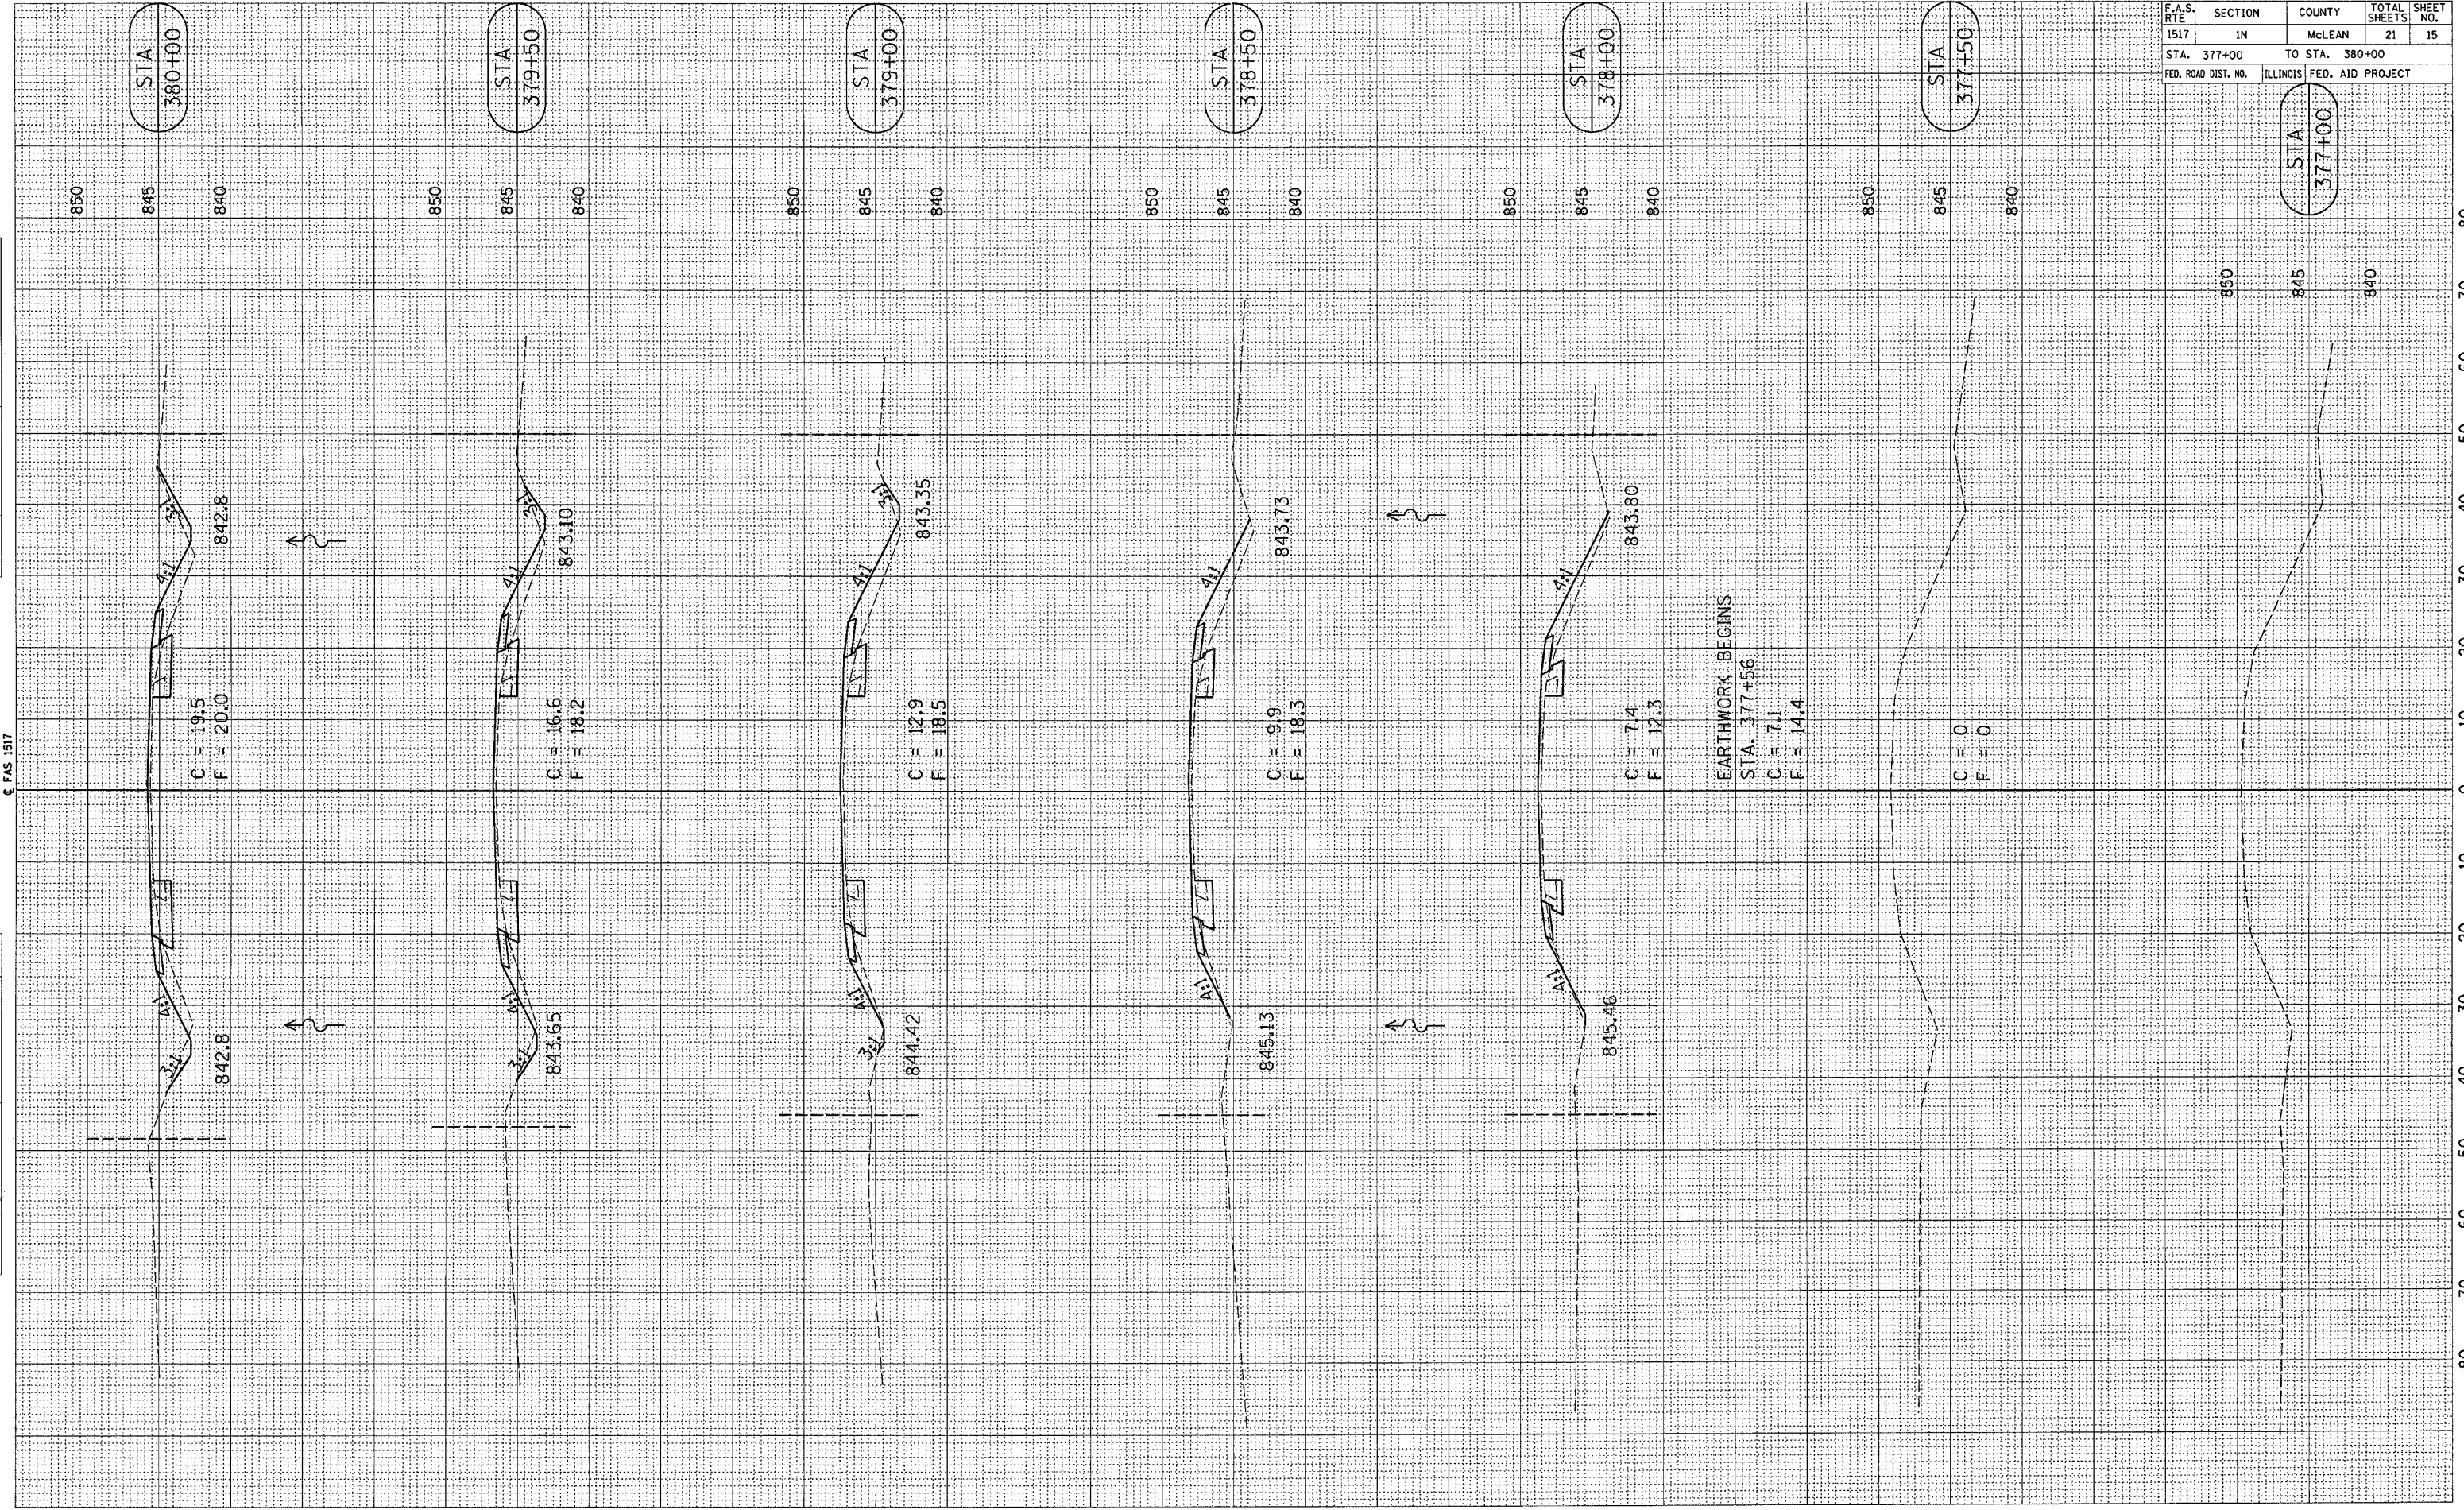

BY _____ DATE _____

FINAL SURVEY PLOTTED _____

NOTE BOOK NO. _____

AREAS CHECKED _____

BY _____ DATE _____

ORIGINAL SURVEY PLOTTED _____

NOTE BOOK NO. _____

AREAS CHECKED _____

FAS 1517