

F.A.S. DATE	SECTION	COUNTY	TOTAL SHEETS	SHEET NO.
1517	IN	McLEAN	21	21
STA. 10+91		TO STA. 15+00		
FED. ROAD DIST. NO.		ILLINOIS	FED. AID PROJECT	

DATE _____ BY _____

FINAL SURVEY NOTE BOOK NO. _____

SURVEYED _____


TEMP. AREAS CHECKED _____

DATE _____ BY _____

ORIGINAL SURVEY NOTE BOOK NO. _____

SURVEYED _____

TEMP. AREAS CHECKED _____

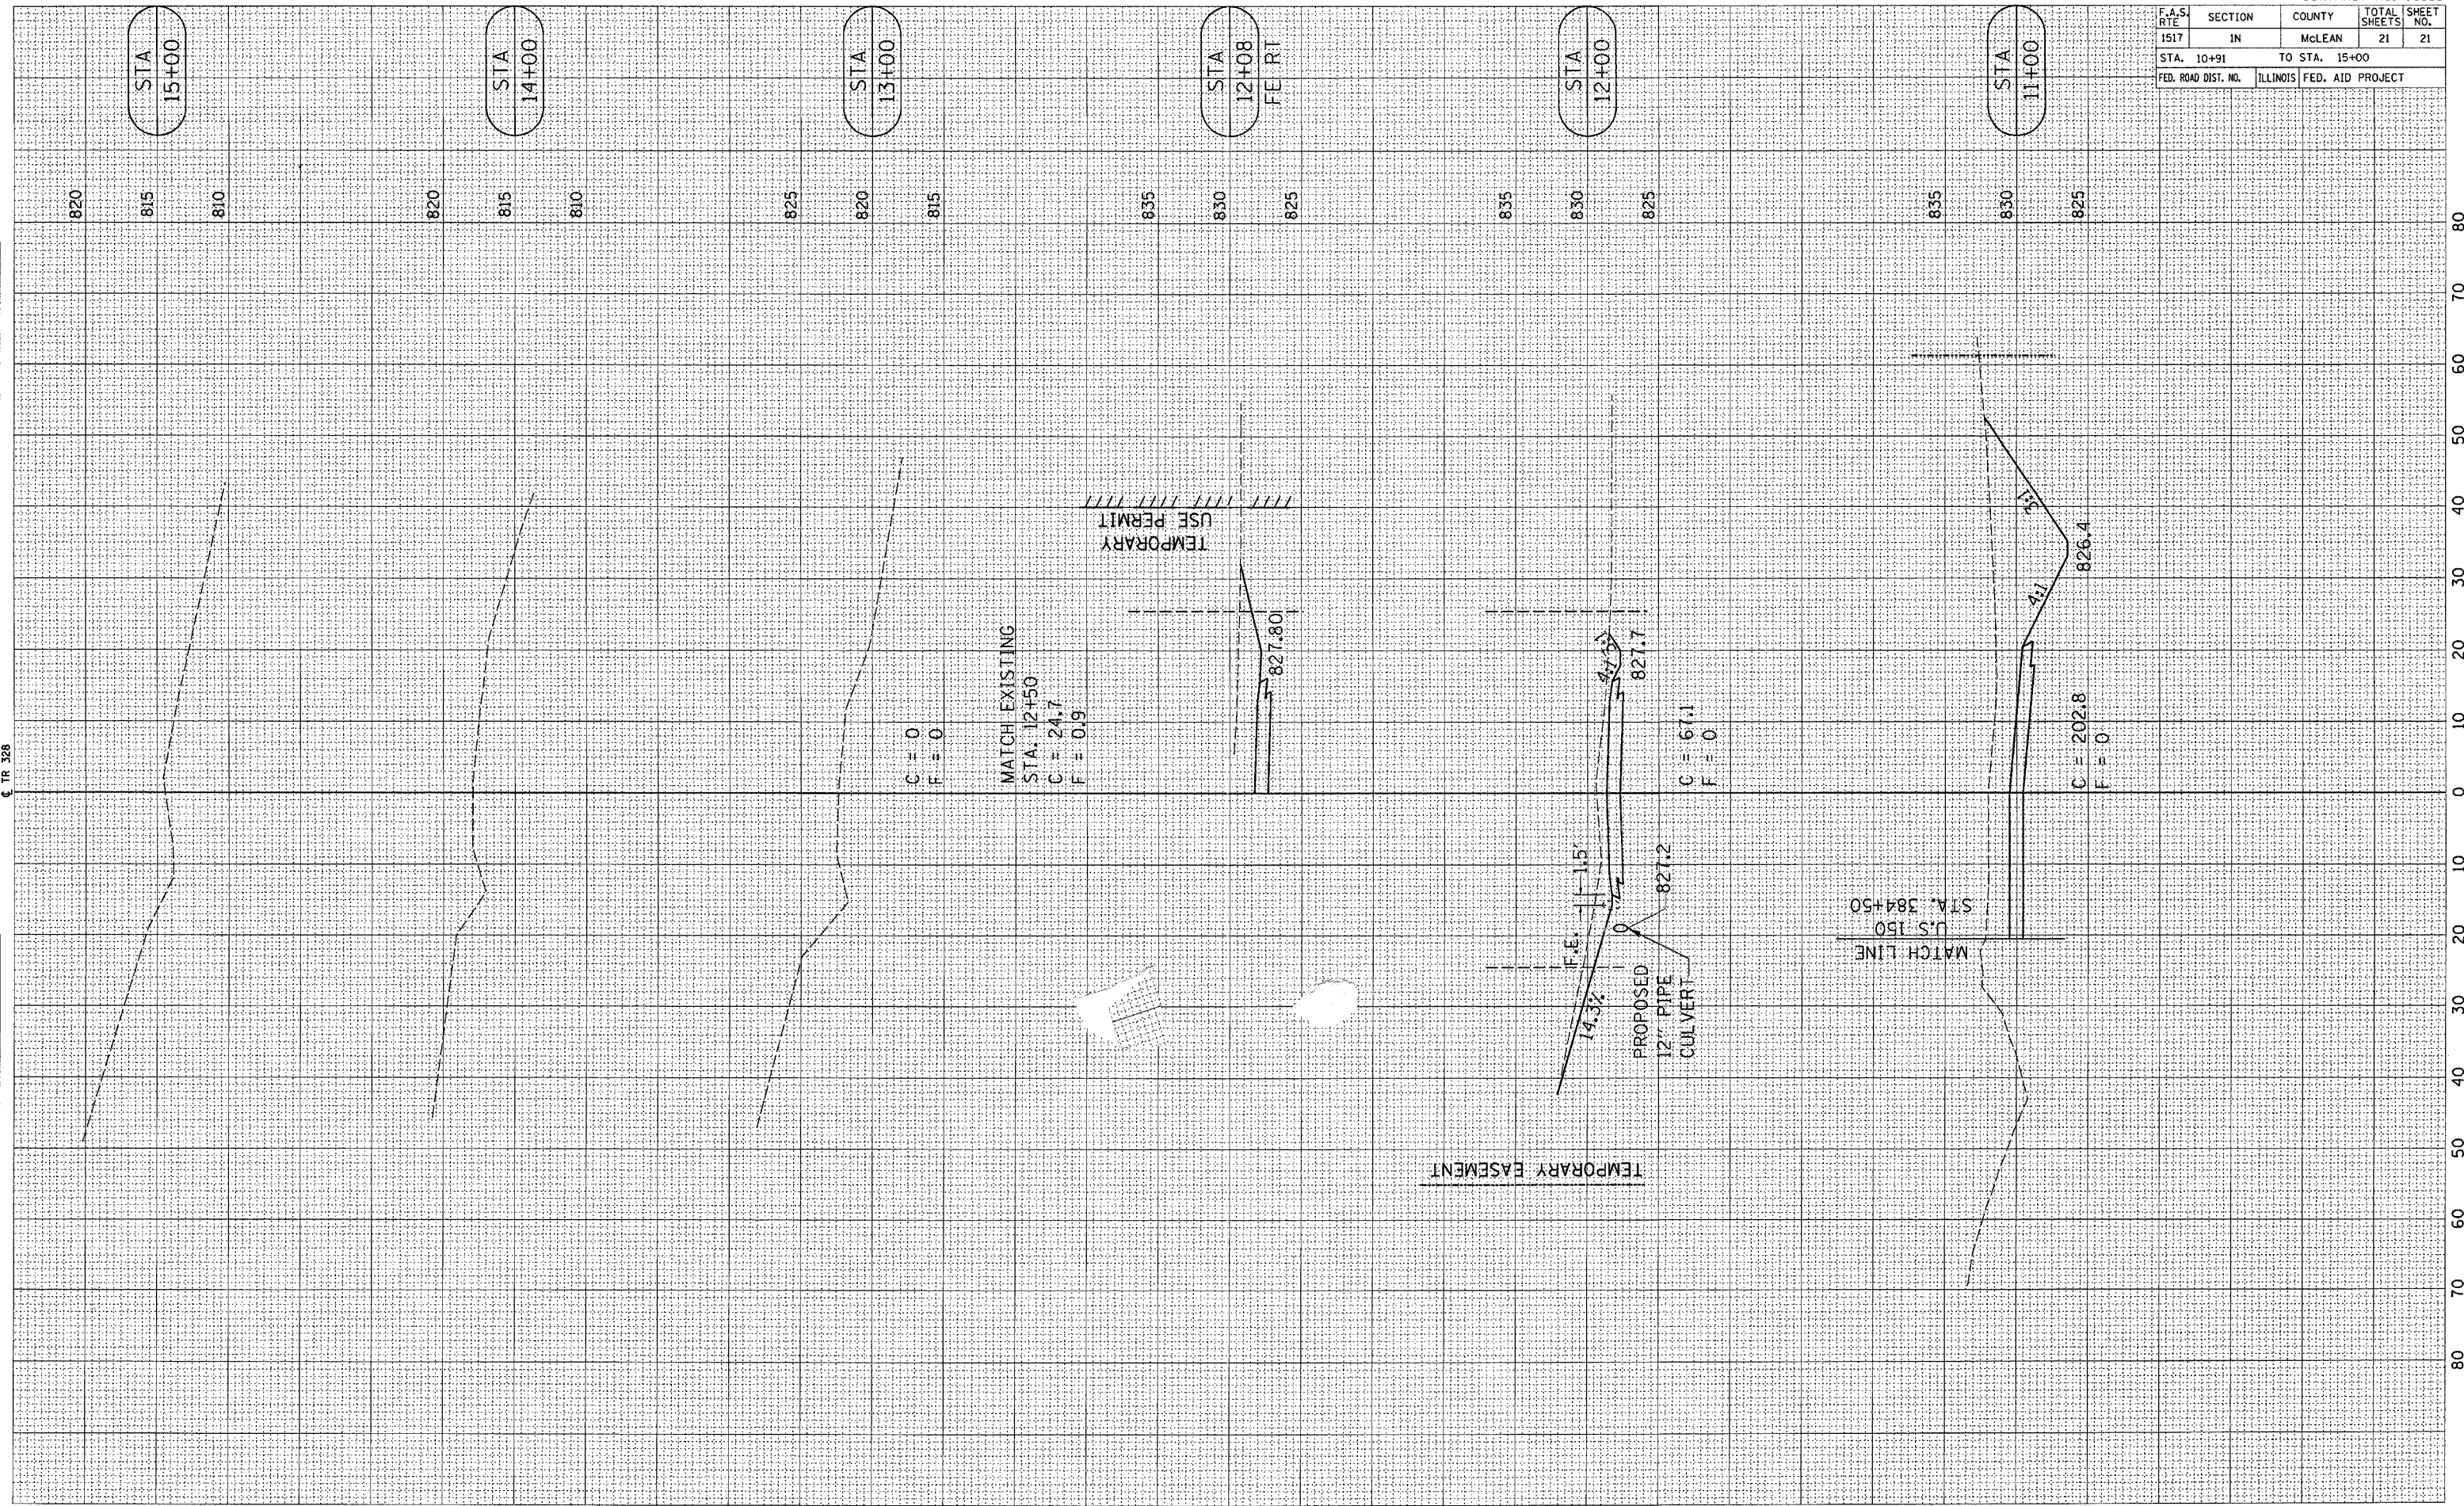

TR 328